


Rev. 12/12/00

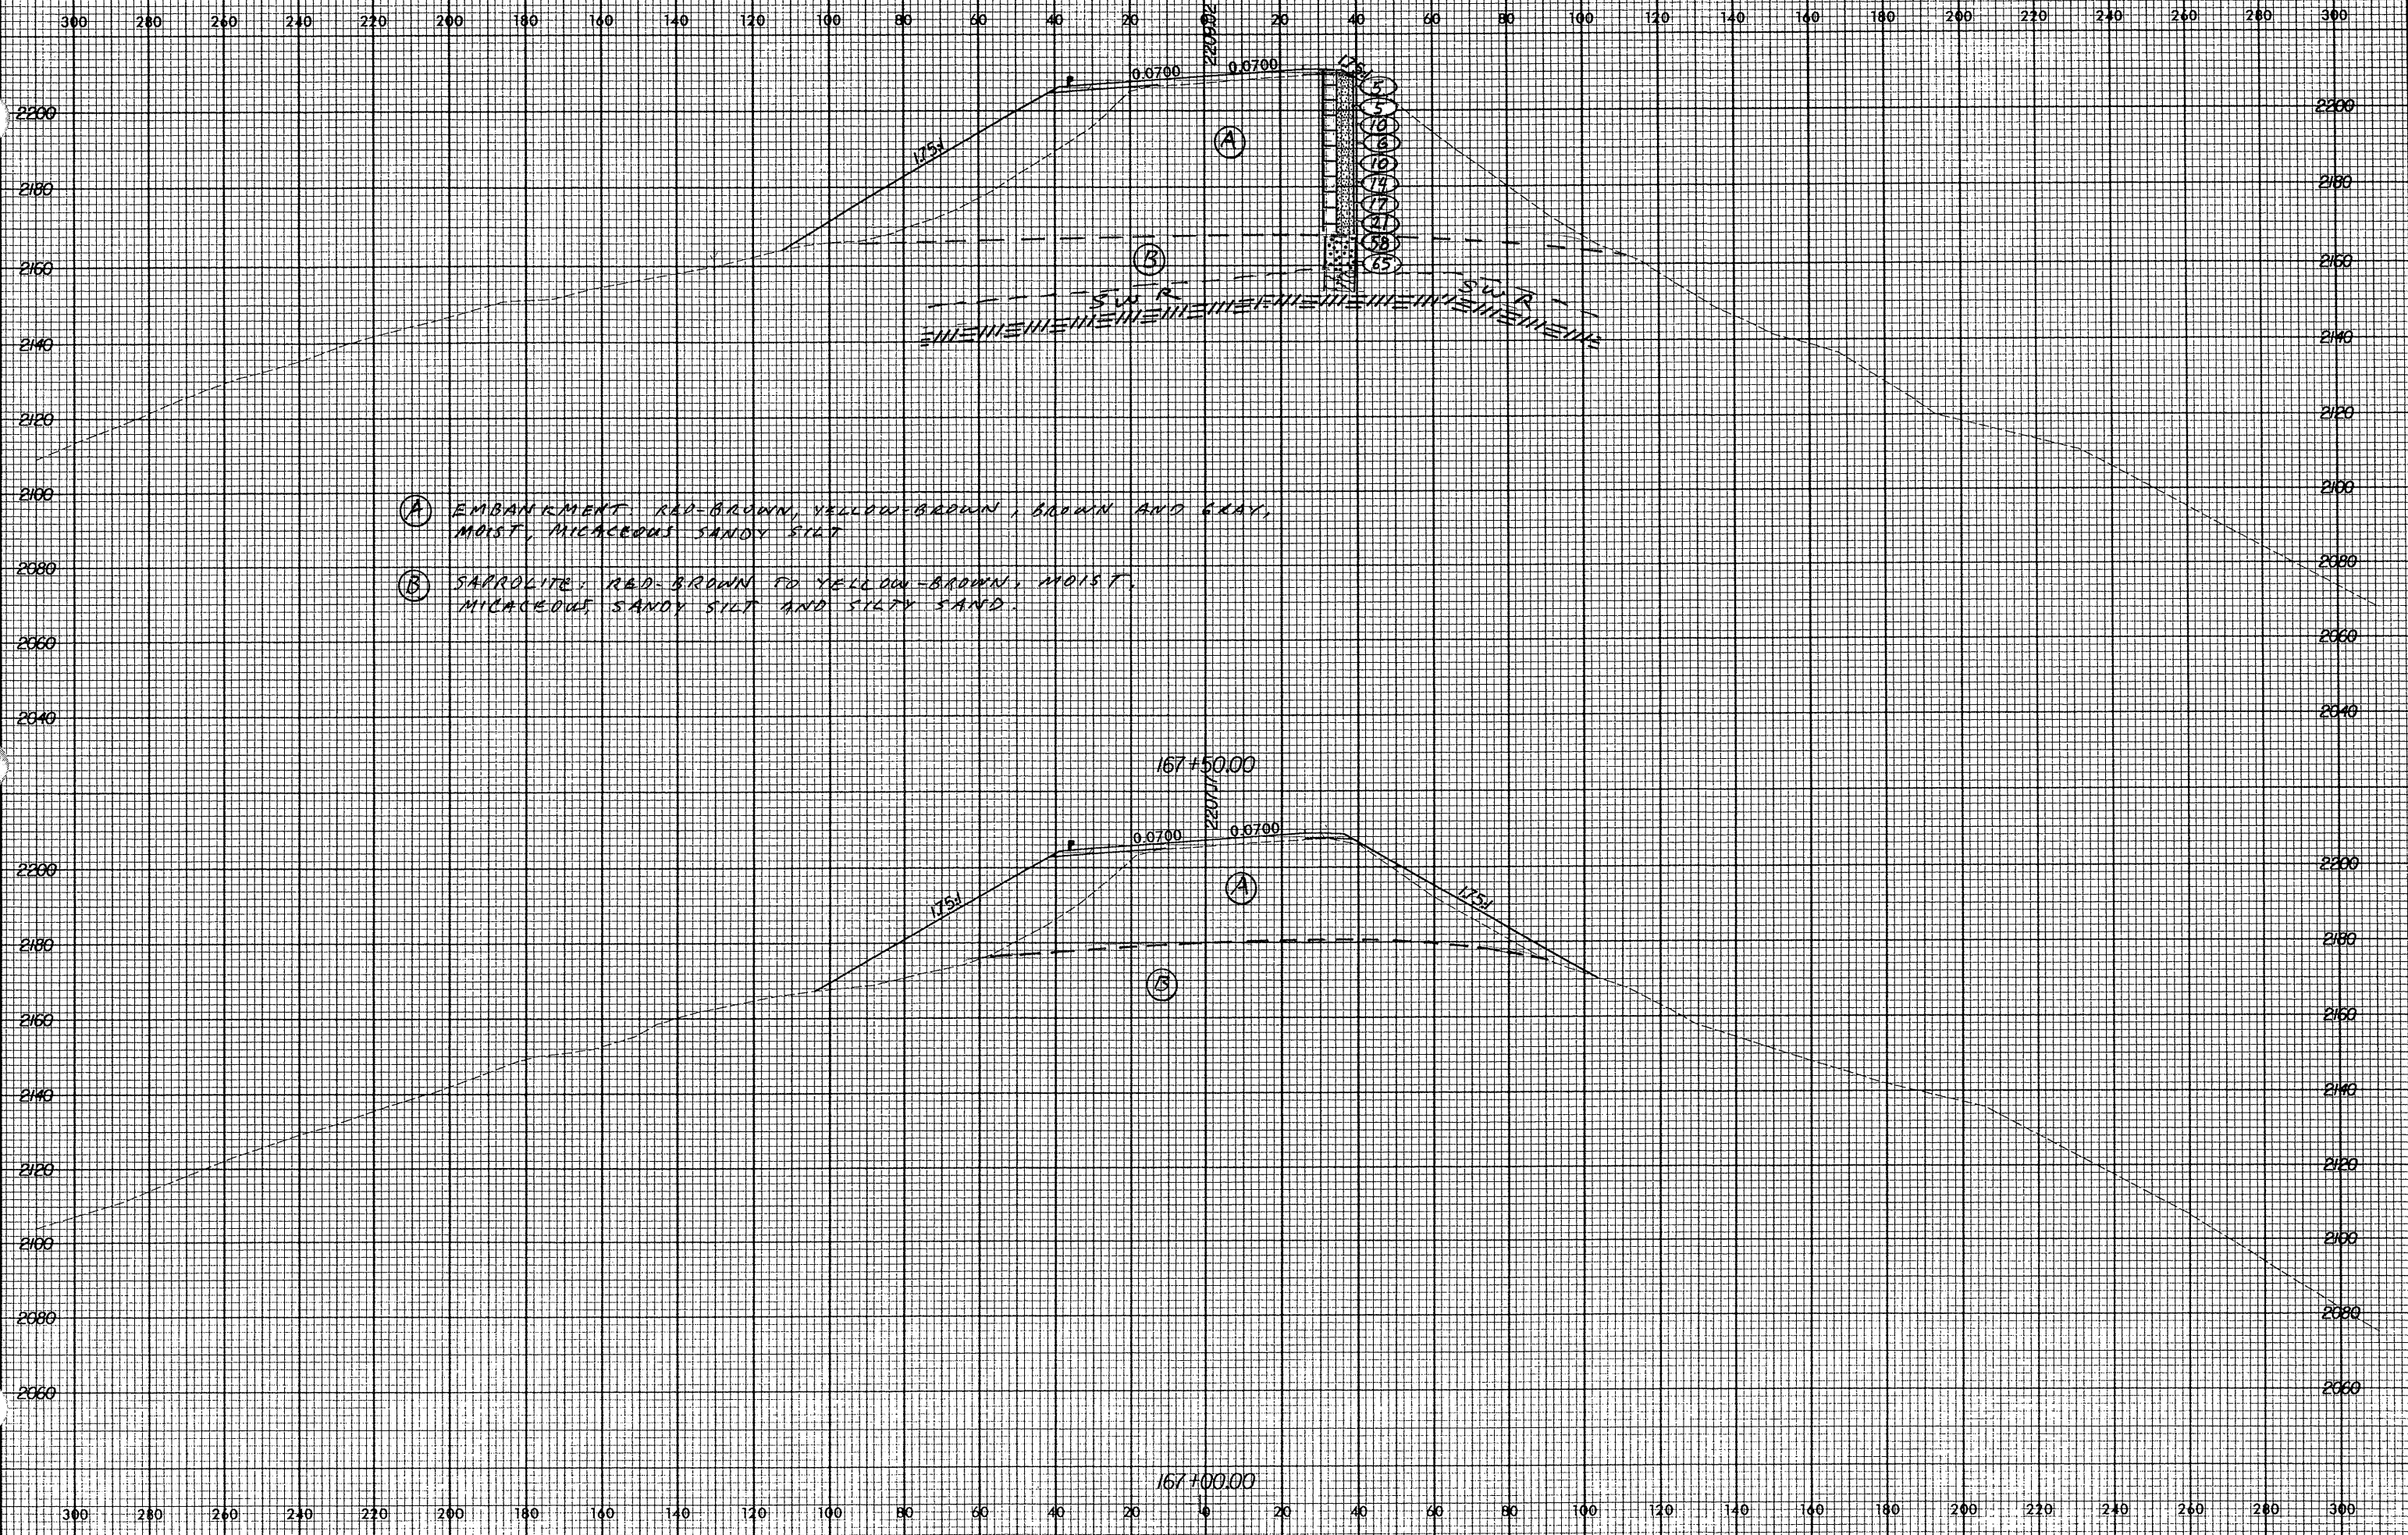

- (A) EMBANKMENT, RED-BROWN, YELLOW-BROWN, BROWN AND GRAY, MOIST, MICACEOUS SANDY SILT
- (B) SARROLITE, RED-BROWN TO YELLOW-BROWN, MOIST, MICACEOUS SANDY SILT AND SILTY SAND.

10 AUG 2001 09:45:02