


Rev. 12/12/00

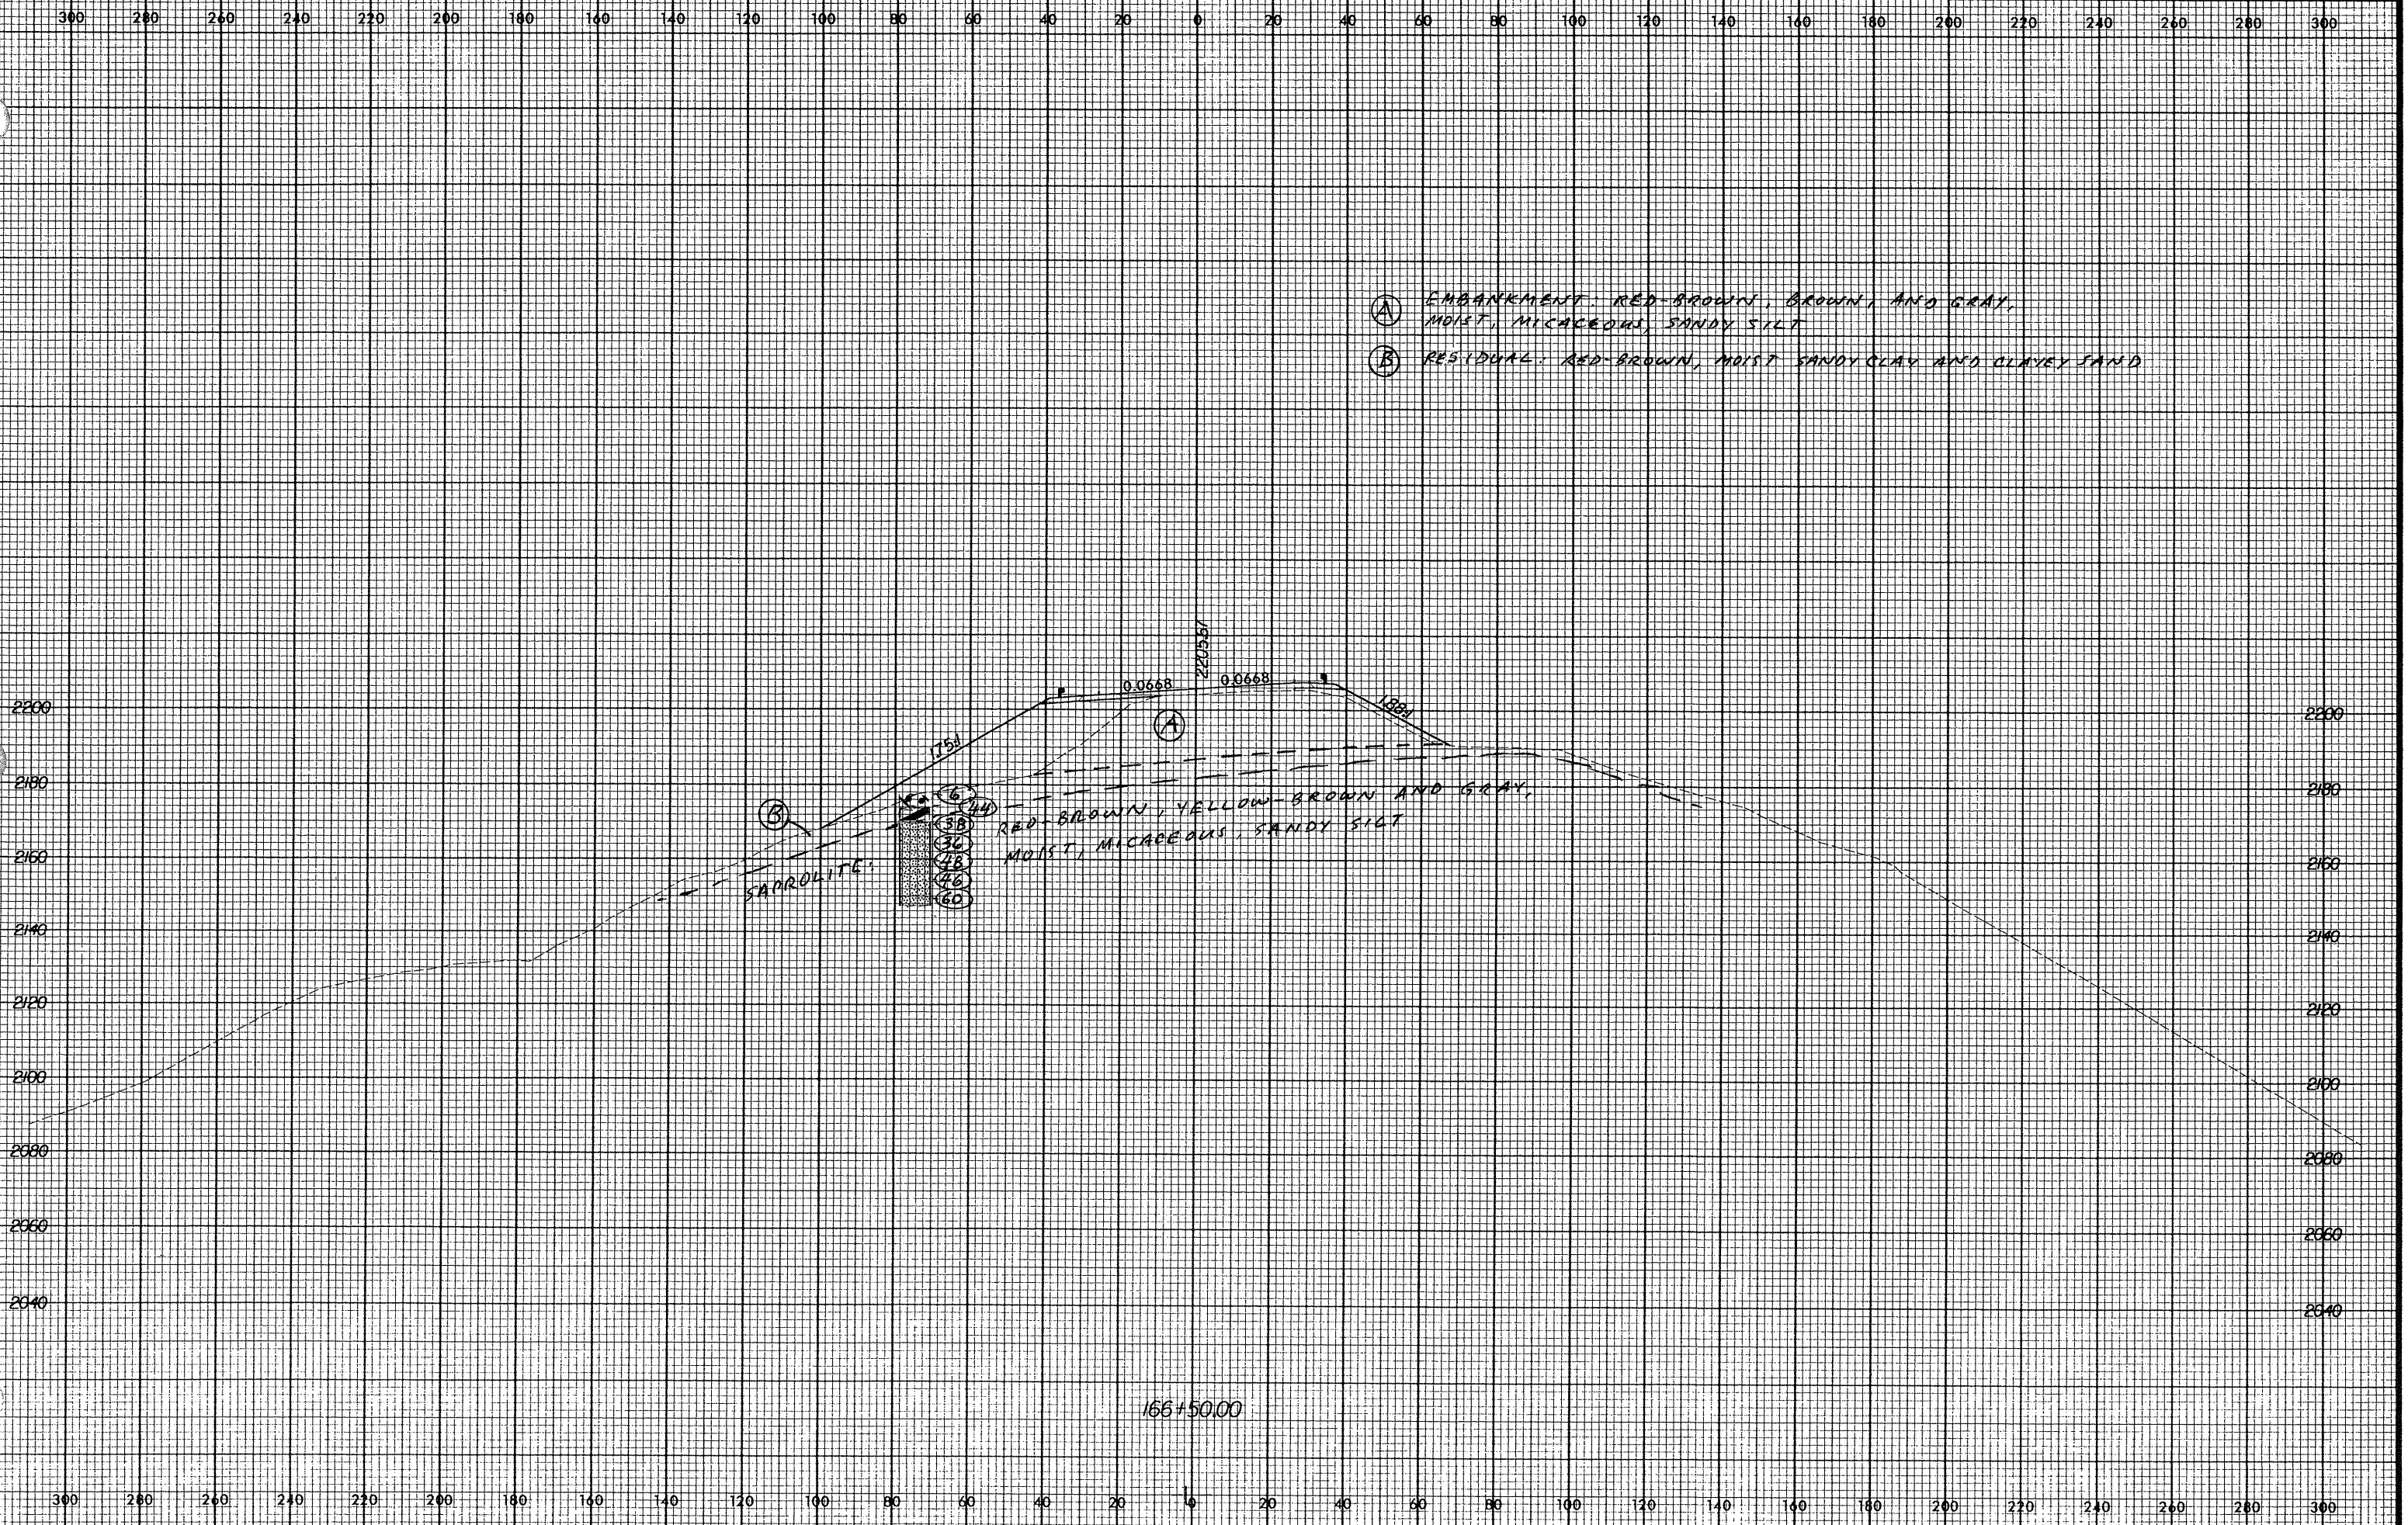

- Ⓐ EMBANKMENT: RED-BROWN, BROWN, AND GRAY, MOIST, MICACEOUS, SANDY SILT
- Ⓑ RESIDUAL: RED-BROWN, MOIST SANDY CLAY AND CLAYEY SAND

Ⓒ SAPROLITE

Ⓓ

Ⓔ

Ⓕ

Ⓖ

Ⓗ

Ⓘ

Ⓚ

RED-BROWN, YELLOW-BROWN AND GRAY, MOIST, MICACEOUS, SANDY SILT

166+50.00

10 AUG 2001 09:43:01 R-2237b.xsc