


Rev 12/12/00

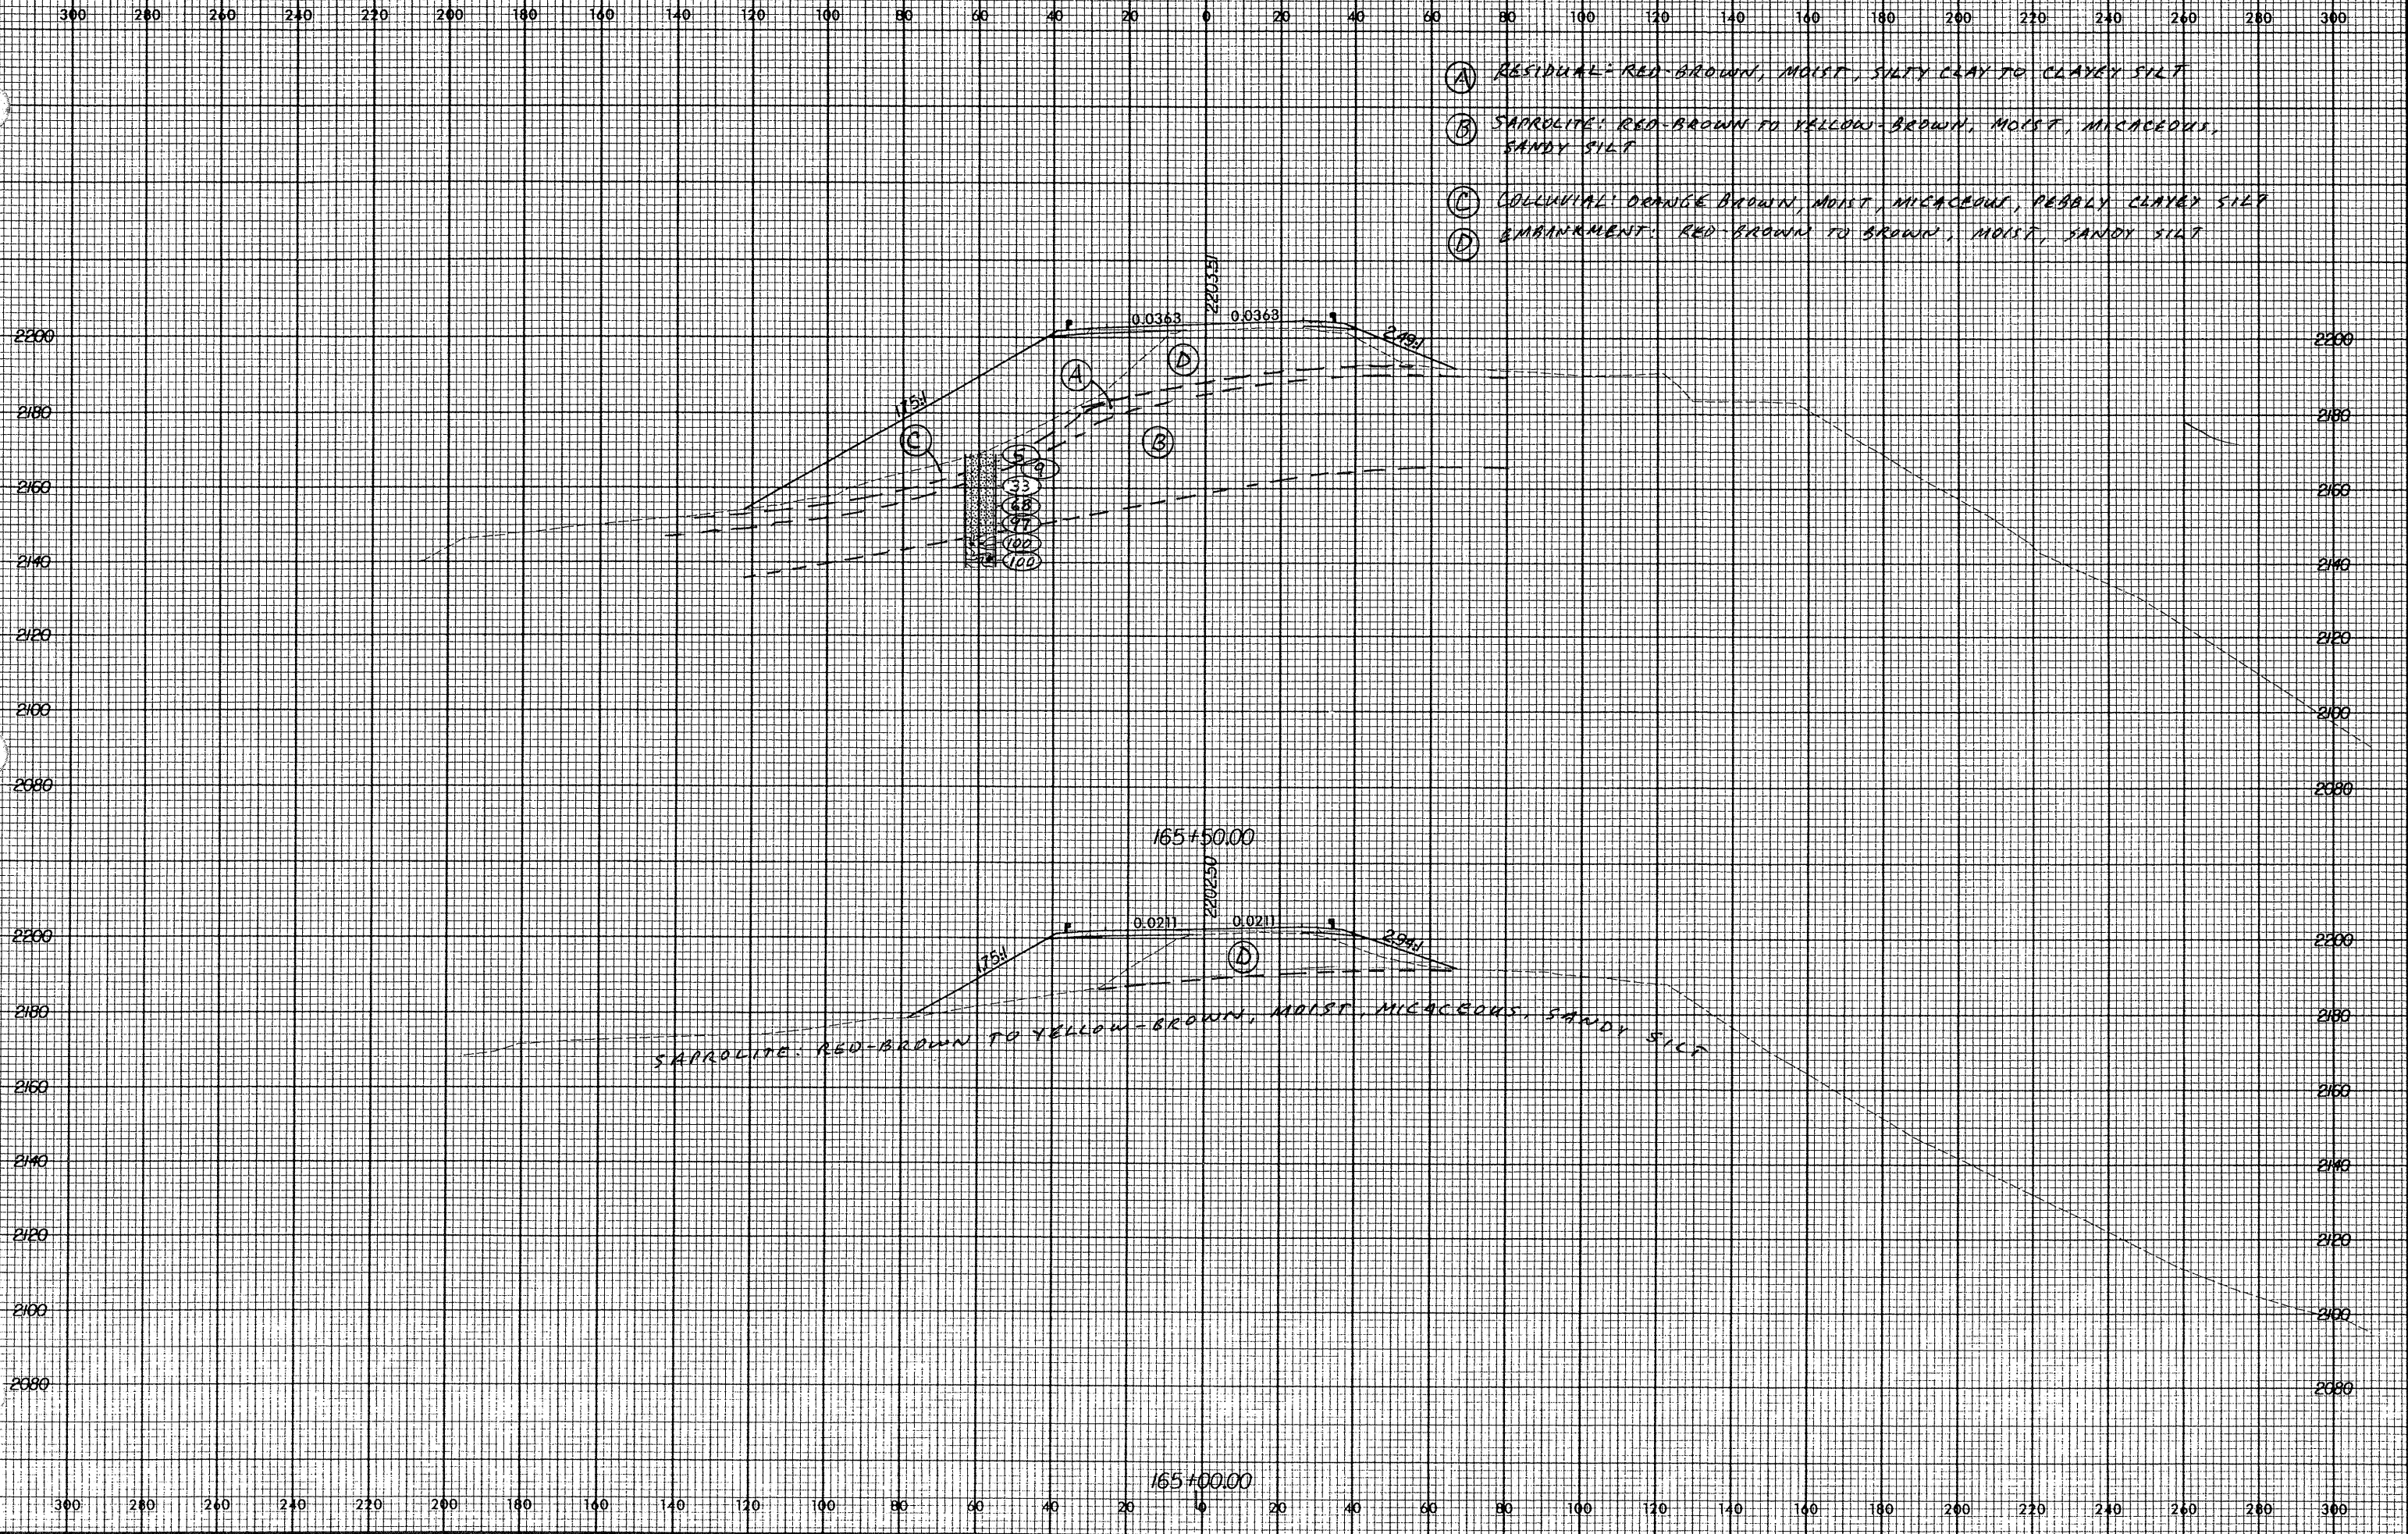

0_AUG_2007 09:43:56 165-2237b.dwg