
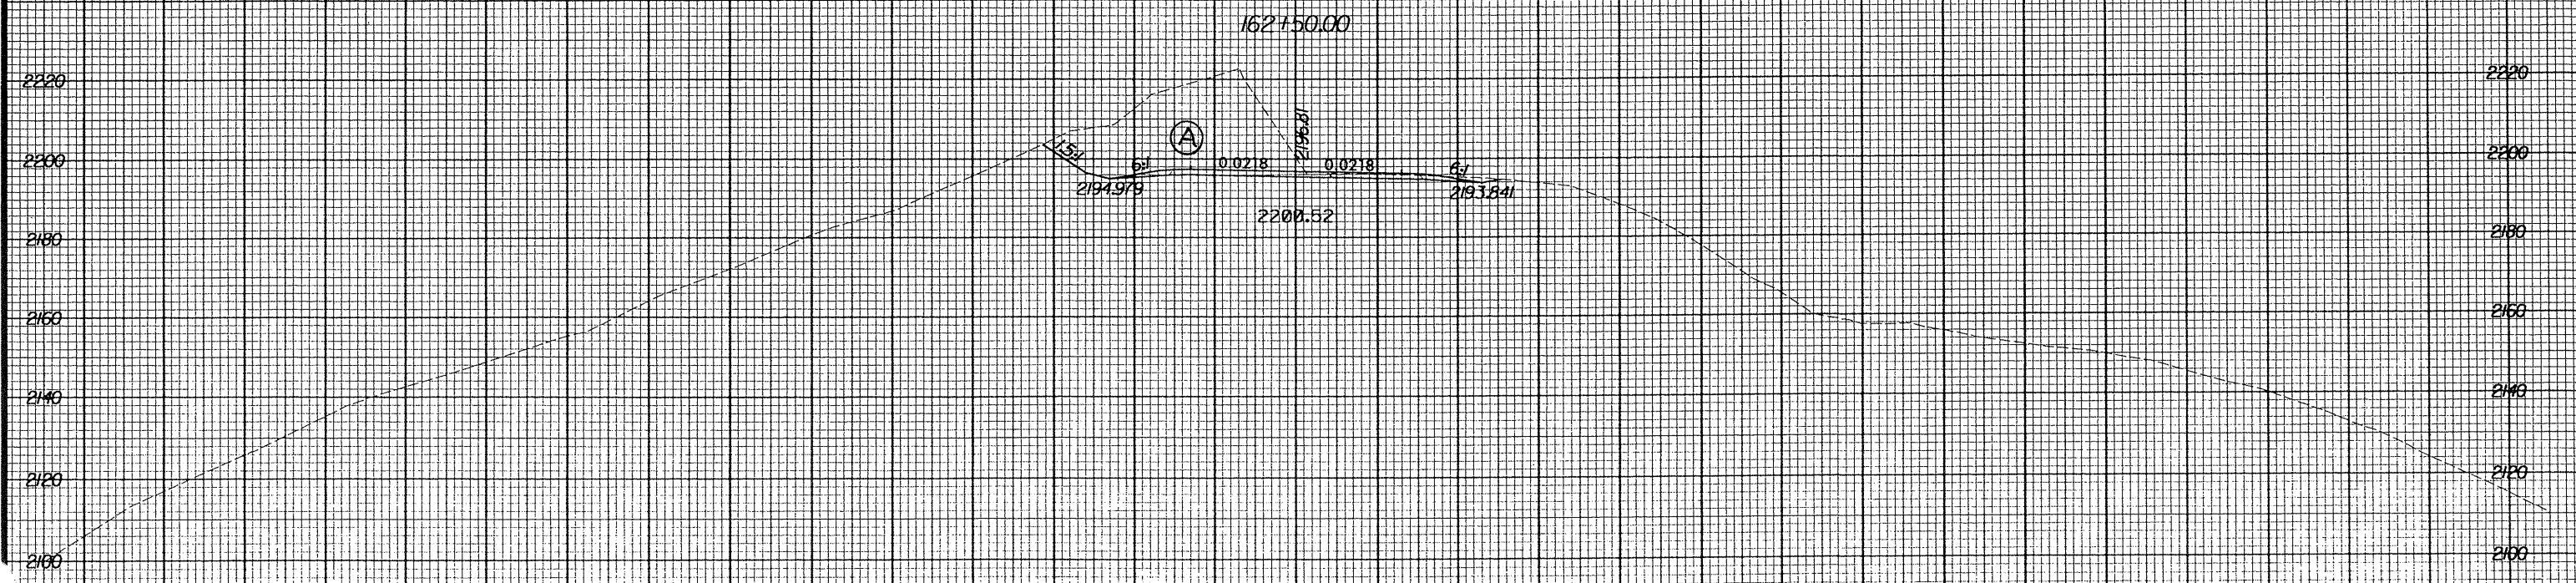


Rev. 12/12/00

300 280 260 240 220 200 180 160 140 120 100 80 60 40 20 0 20 40 60 80 100 120 140 160 180 200 220 240 260 280 300

(A) SARROLITE: RED-BROWN TO BROWN, GRAY OR WHITE, MOIST, MICACEOUS, SILTY SAND WITH WEATHERED ROCK LAYERS

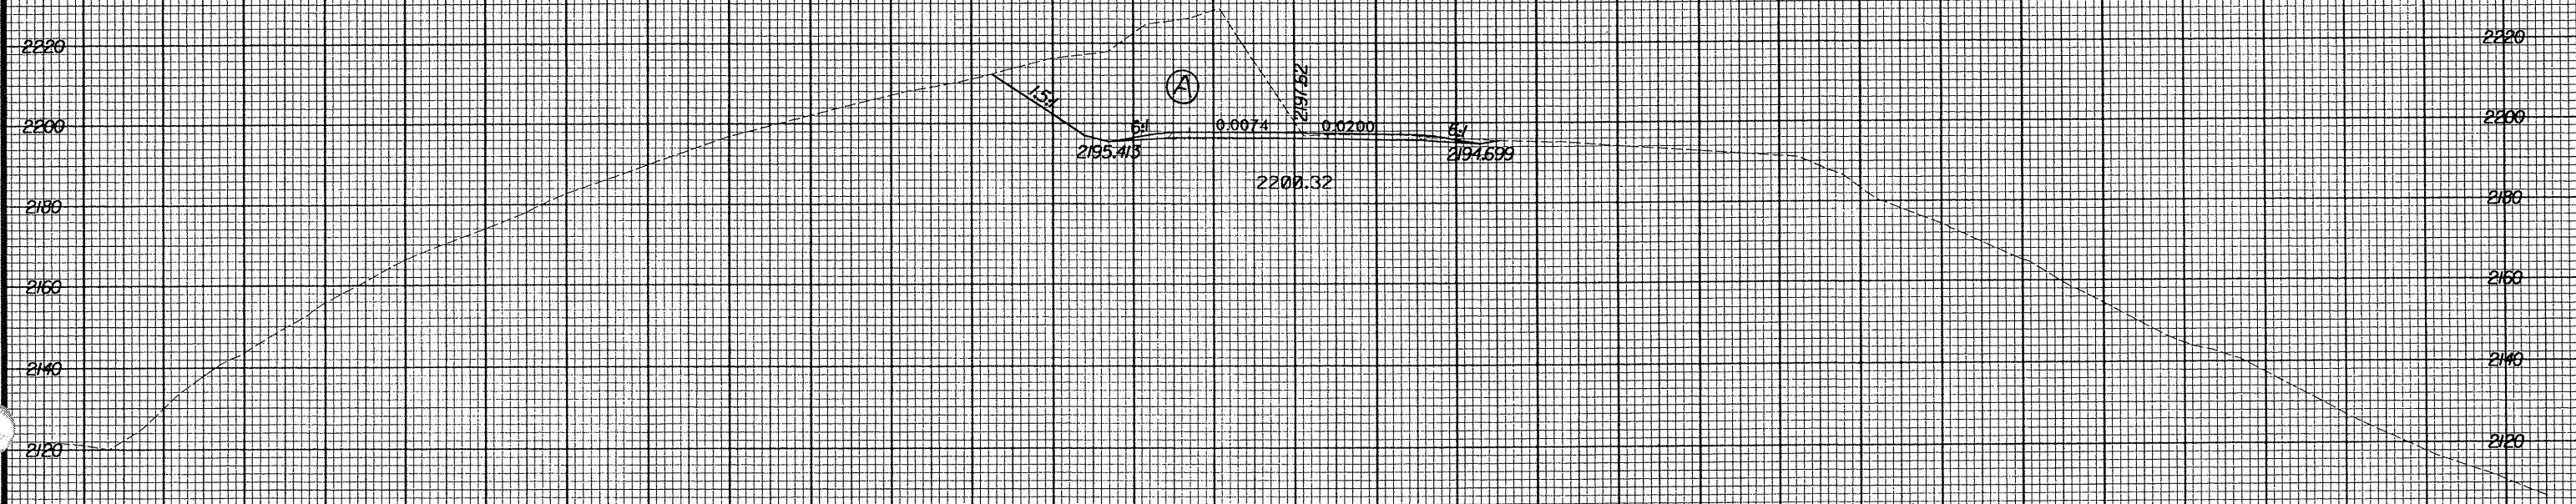

162+00.00

10 AUG 2002
09:43:54
R-2237B.dwg

300 280 260 240 220 200 180 160 140 120 100 80 60 40 20 0 20 40 60 80 100 120 140 160 180 200 220 240 260 280 300