


Rev 12/12/00

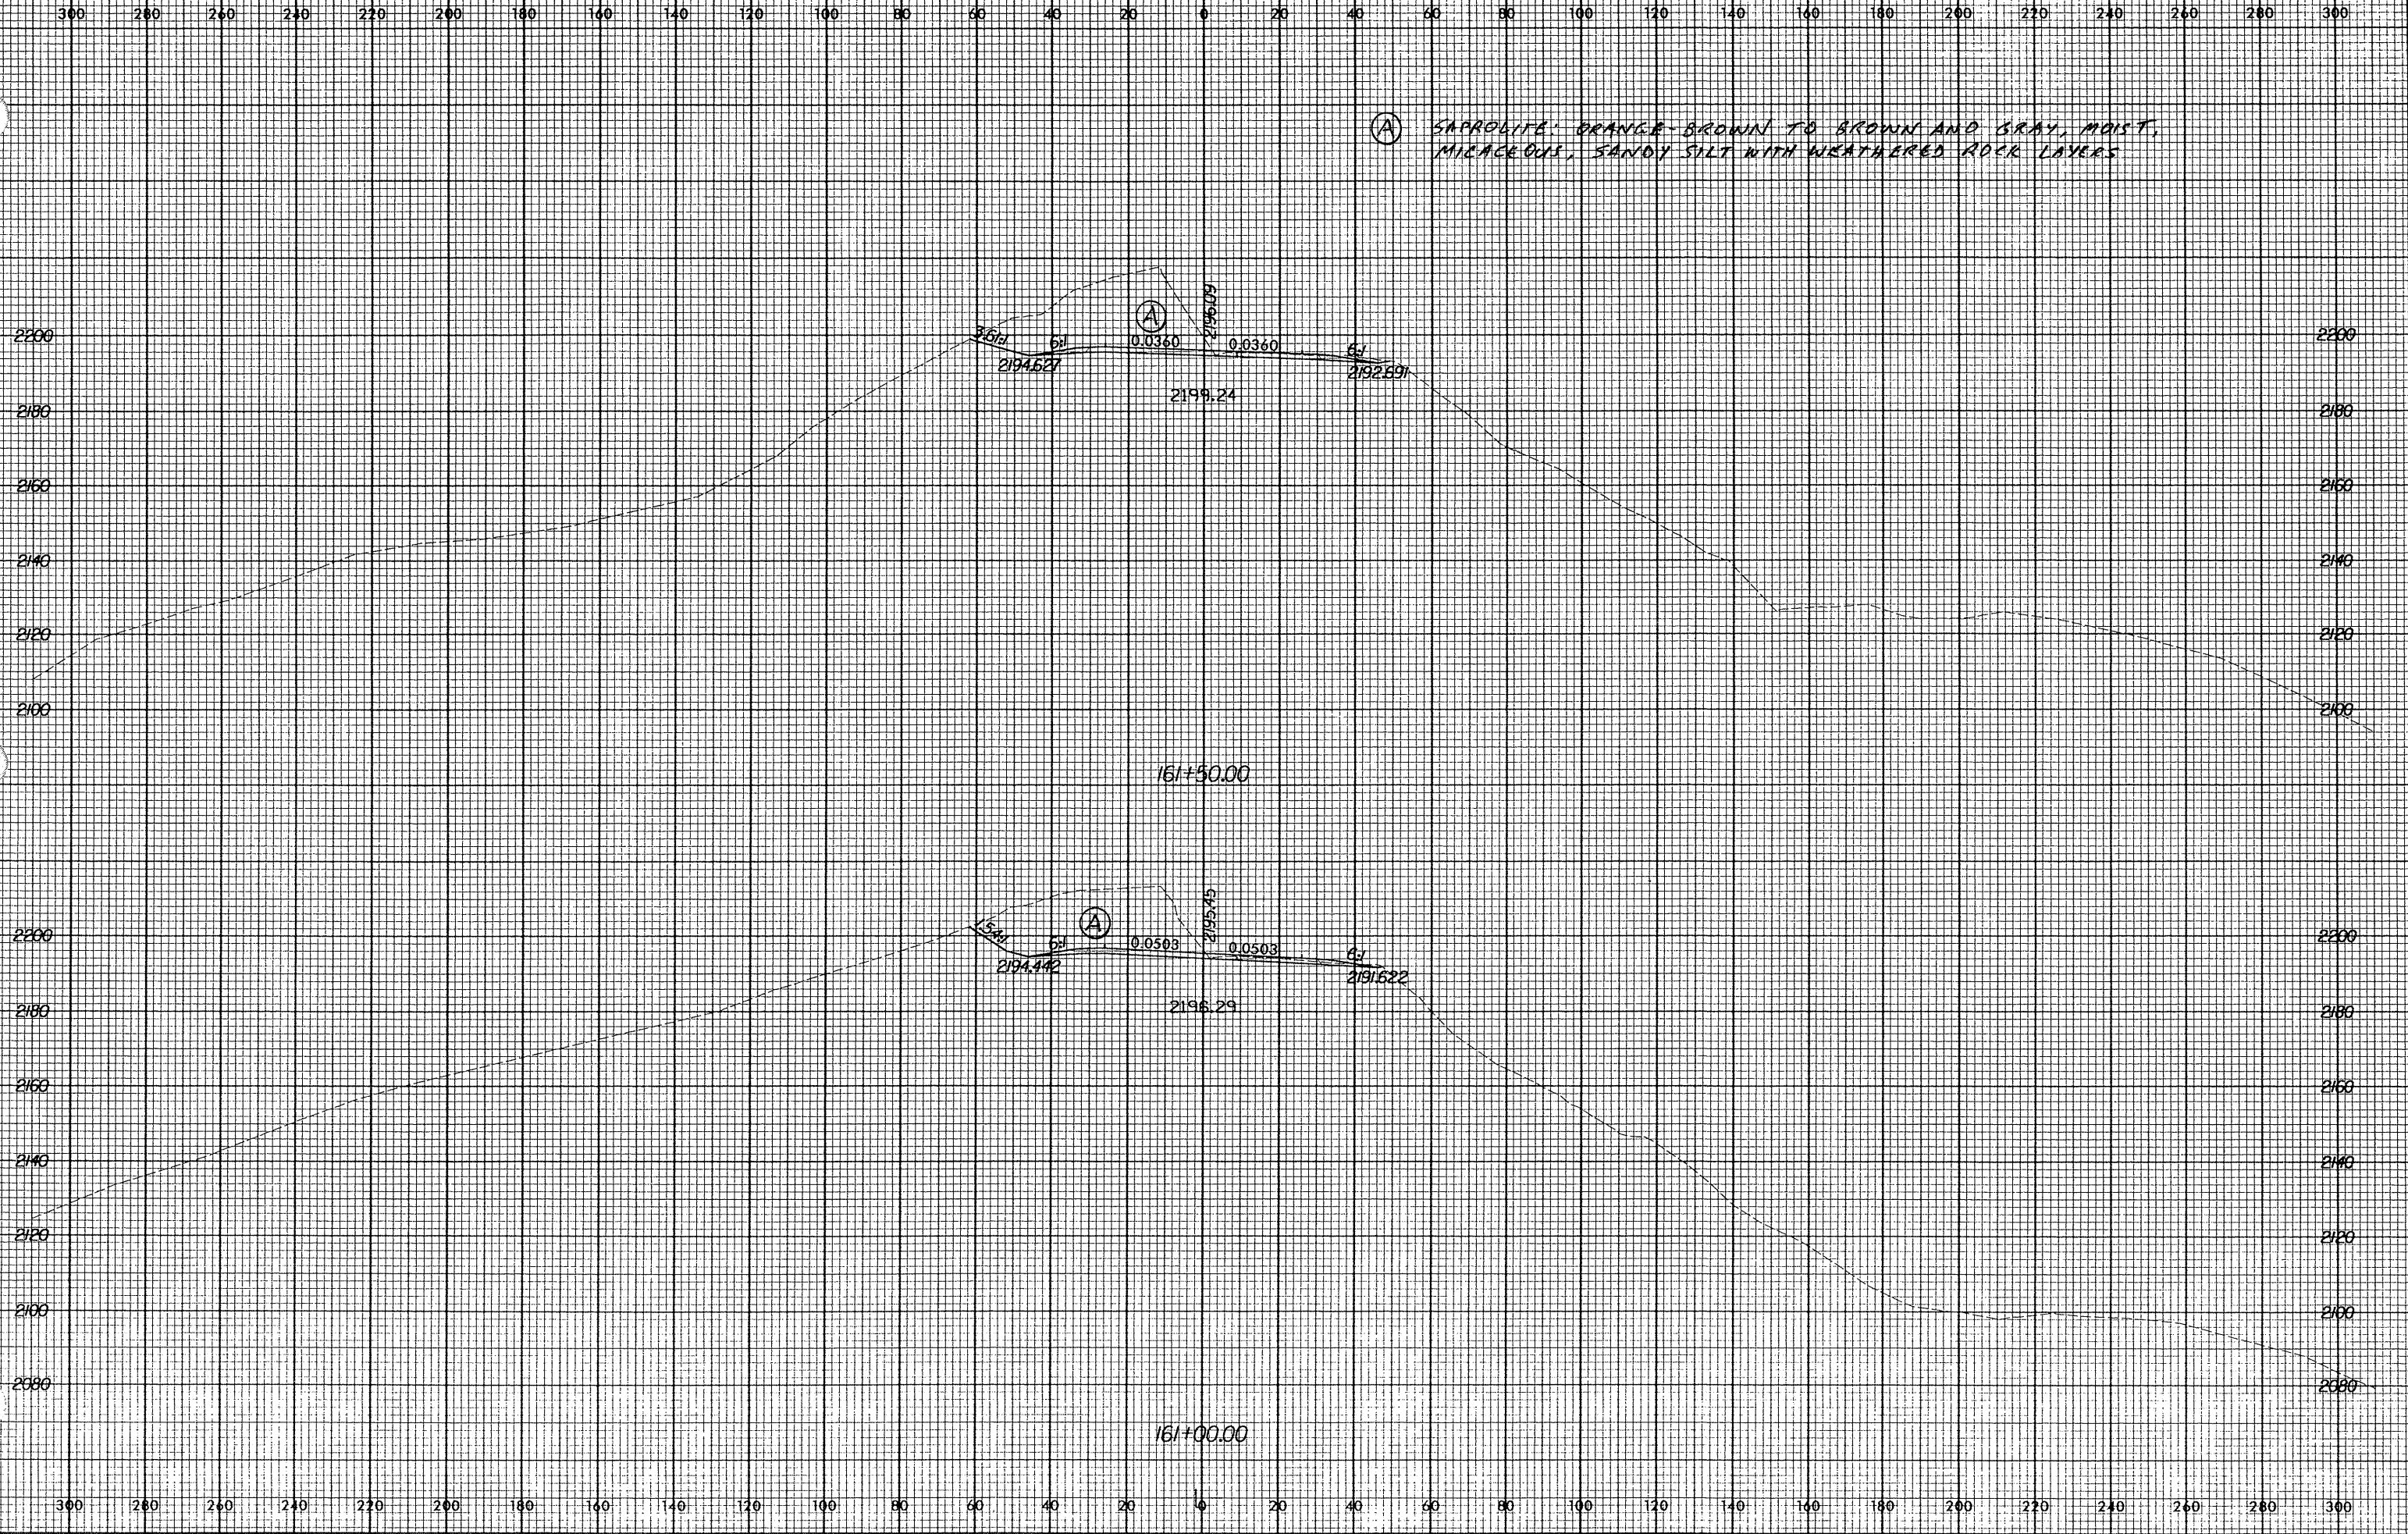

0 AUG 2008
09:43:56
21-2237B.dwg