


Rev 12/12/00

300 280 260 240 220 200 180 160 140 120 100 80 60 40 20 0 20 40 60 80 100 120 140 160 180 200 220 240 260 280 300

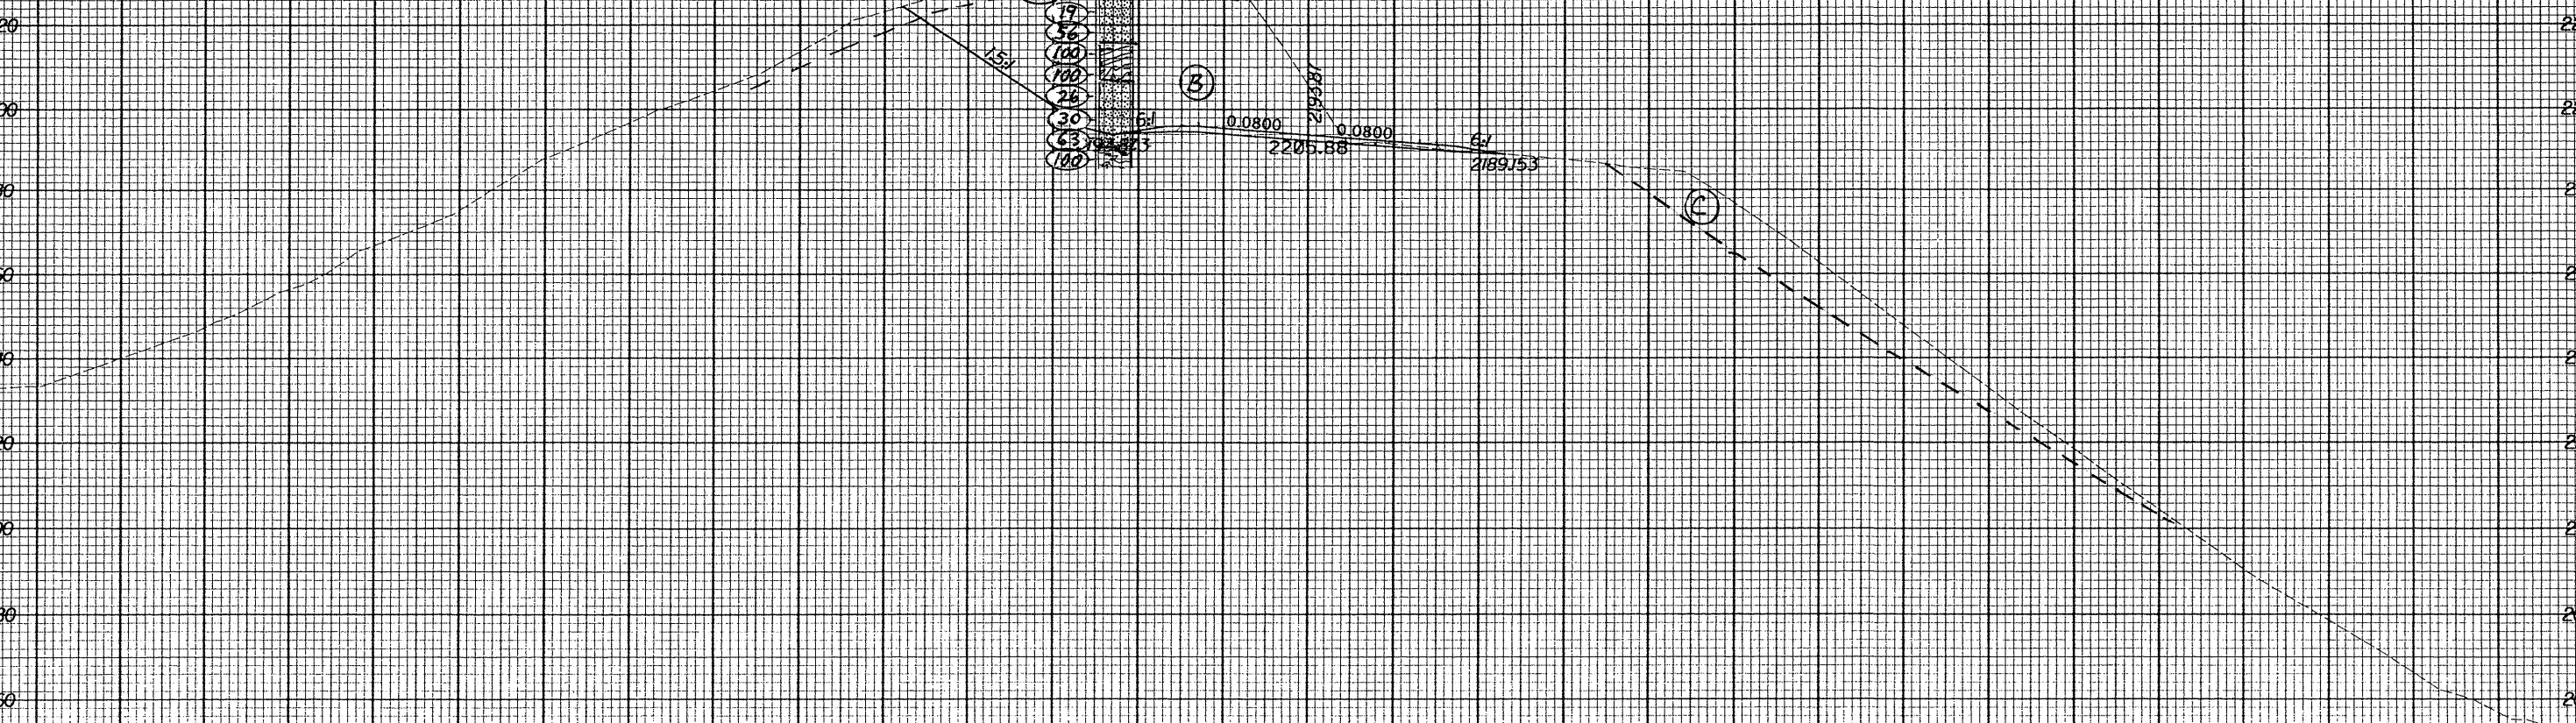

- (A) RESIDUAL: RED-BROWN, MOIST, SILTY CLAY
- (B) SAPROLITE: ORANGE-BROWN TO BROWN AND GRAY, MOIST, MICACEOUS SANDY SILT WITH WEATHERED ROCK LAYERS
- (C) EMBANKMENT

159+50.00

300 280 260 240 220 200 180 160 140 120 100 80 60 40 20 0 20 40 60 80 100 120 140 160 180 200 220 240 260 280 300

20, 21, 22,100