


Rev 12/12/00

- (A) RESIDUAL: RED-BROWN, MOIST, SILTY CLAY
- (B) SANDLITE: ORANGE BROWN TO BROWN AND GRAY, MOIST MICACEOUS, SANDY SILT WITH WEATHERED ROCK LAYERS
- (C) EMBANKMENT

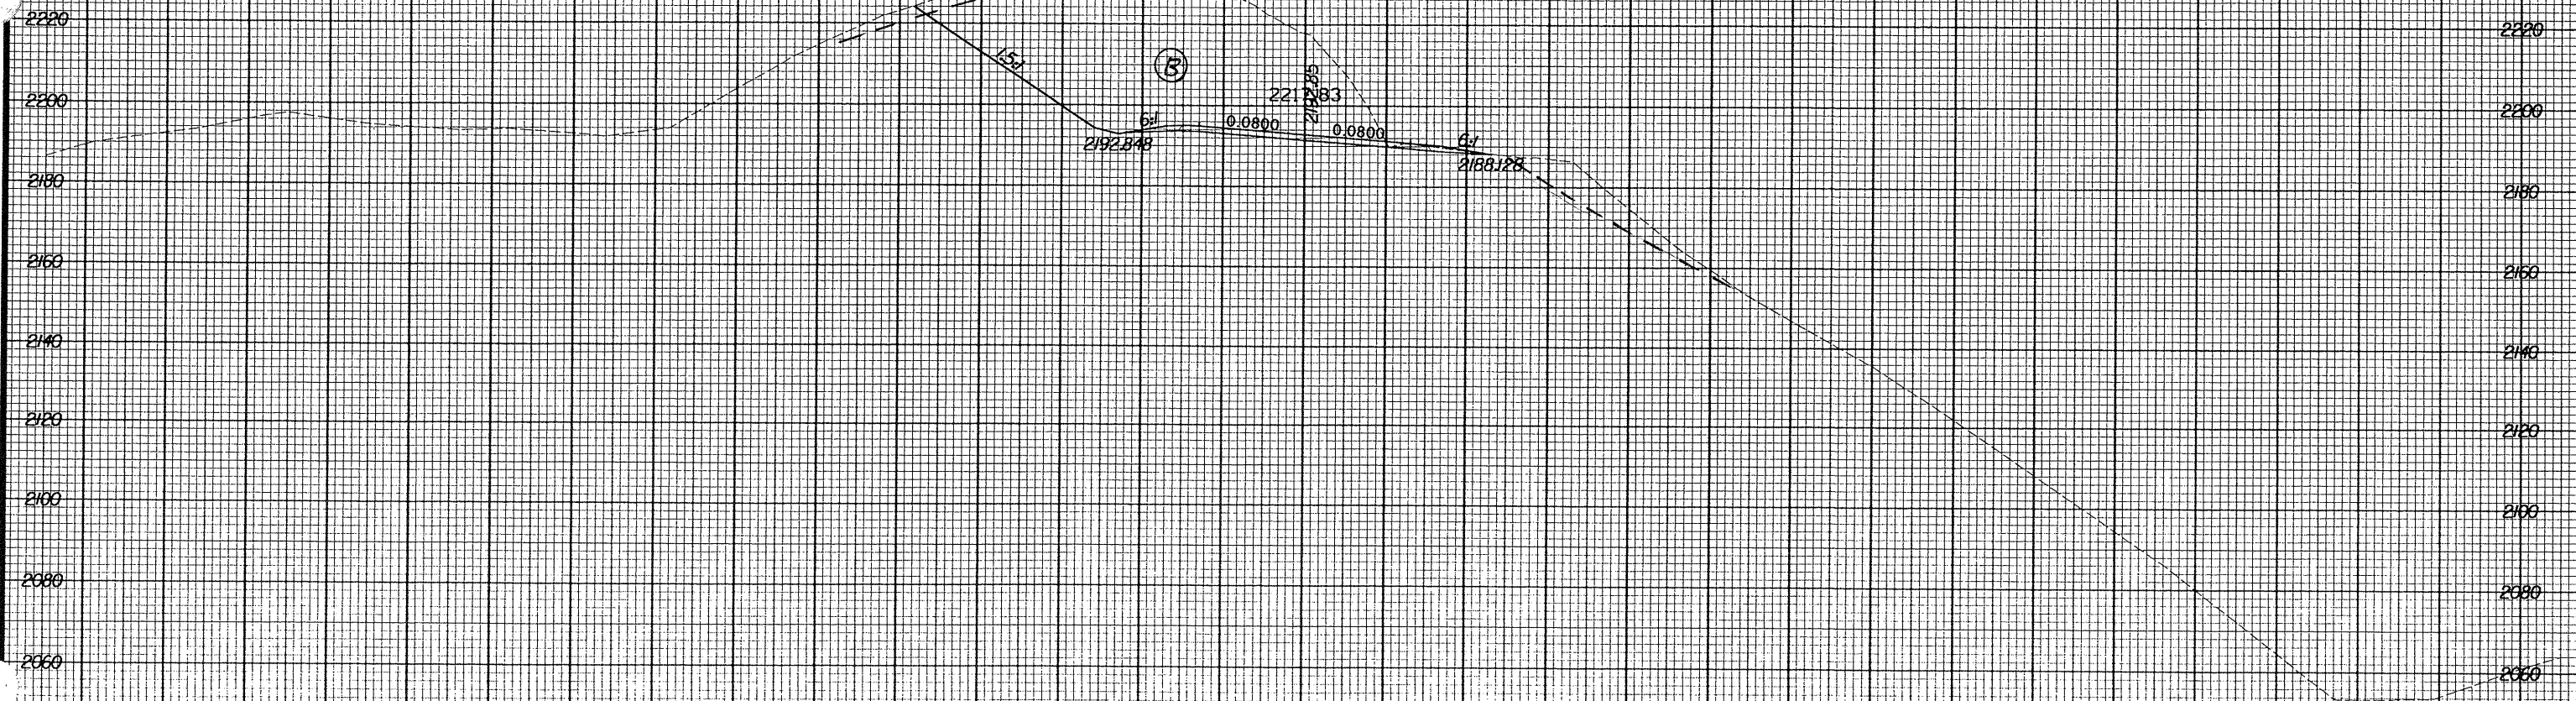

158+50.00

10 AUG 200
9:43:48 AM
R-2237B.dwg