


300 280 260 240 220 200 180 160 140 120 100 80 60 40 20 0 20 40 60 80 100 120 140 160 180 200 220 240 260 280 300

- (A) RESIDUAL: RED-BROWN, MOIST, SILTY CLAY
- (B) SARROITE: ORANGE-BROWN TO BROWN AND GRAY, MOIST, MICACEOUS SANDY SILT WITH A FEW WEATHERED ROCK LAYERS

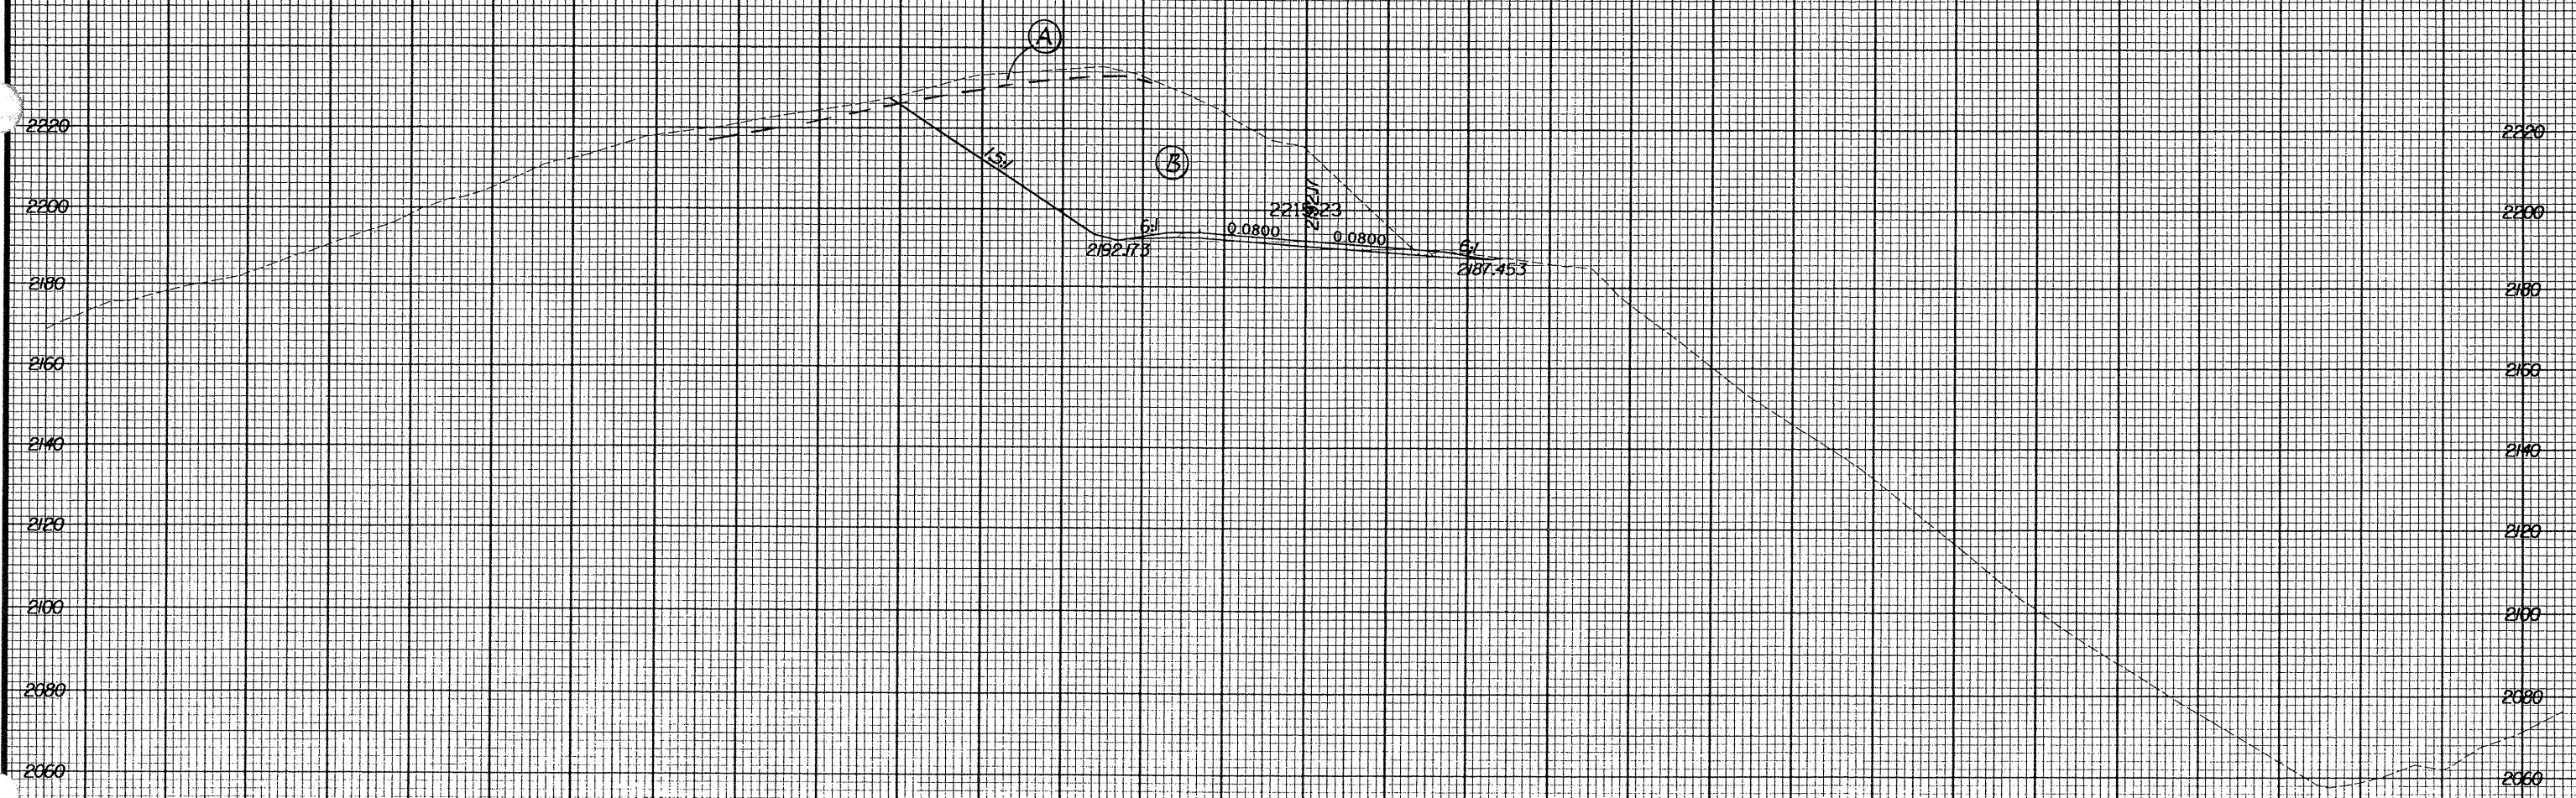

158+00.00

300 280 260 240 220 200 180 160 140 120 100 80 60 40 20 0 20 40 60 80 100 120 140 160 180 200 220 240 260 280 300