


Rev. 12/12/00

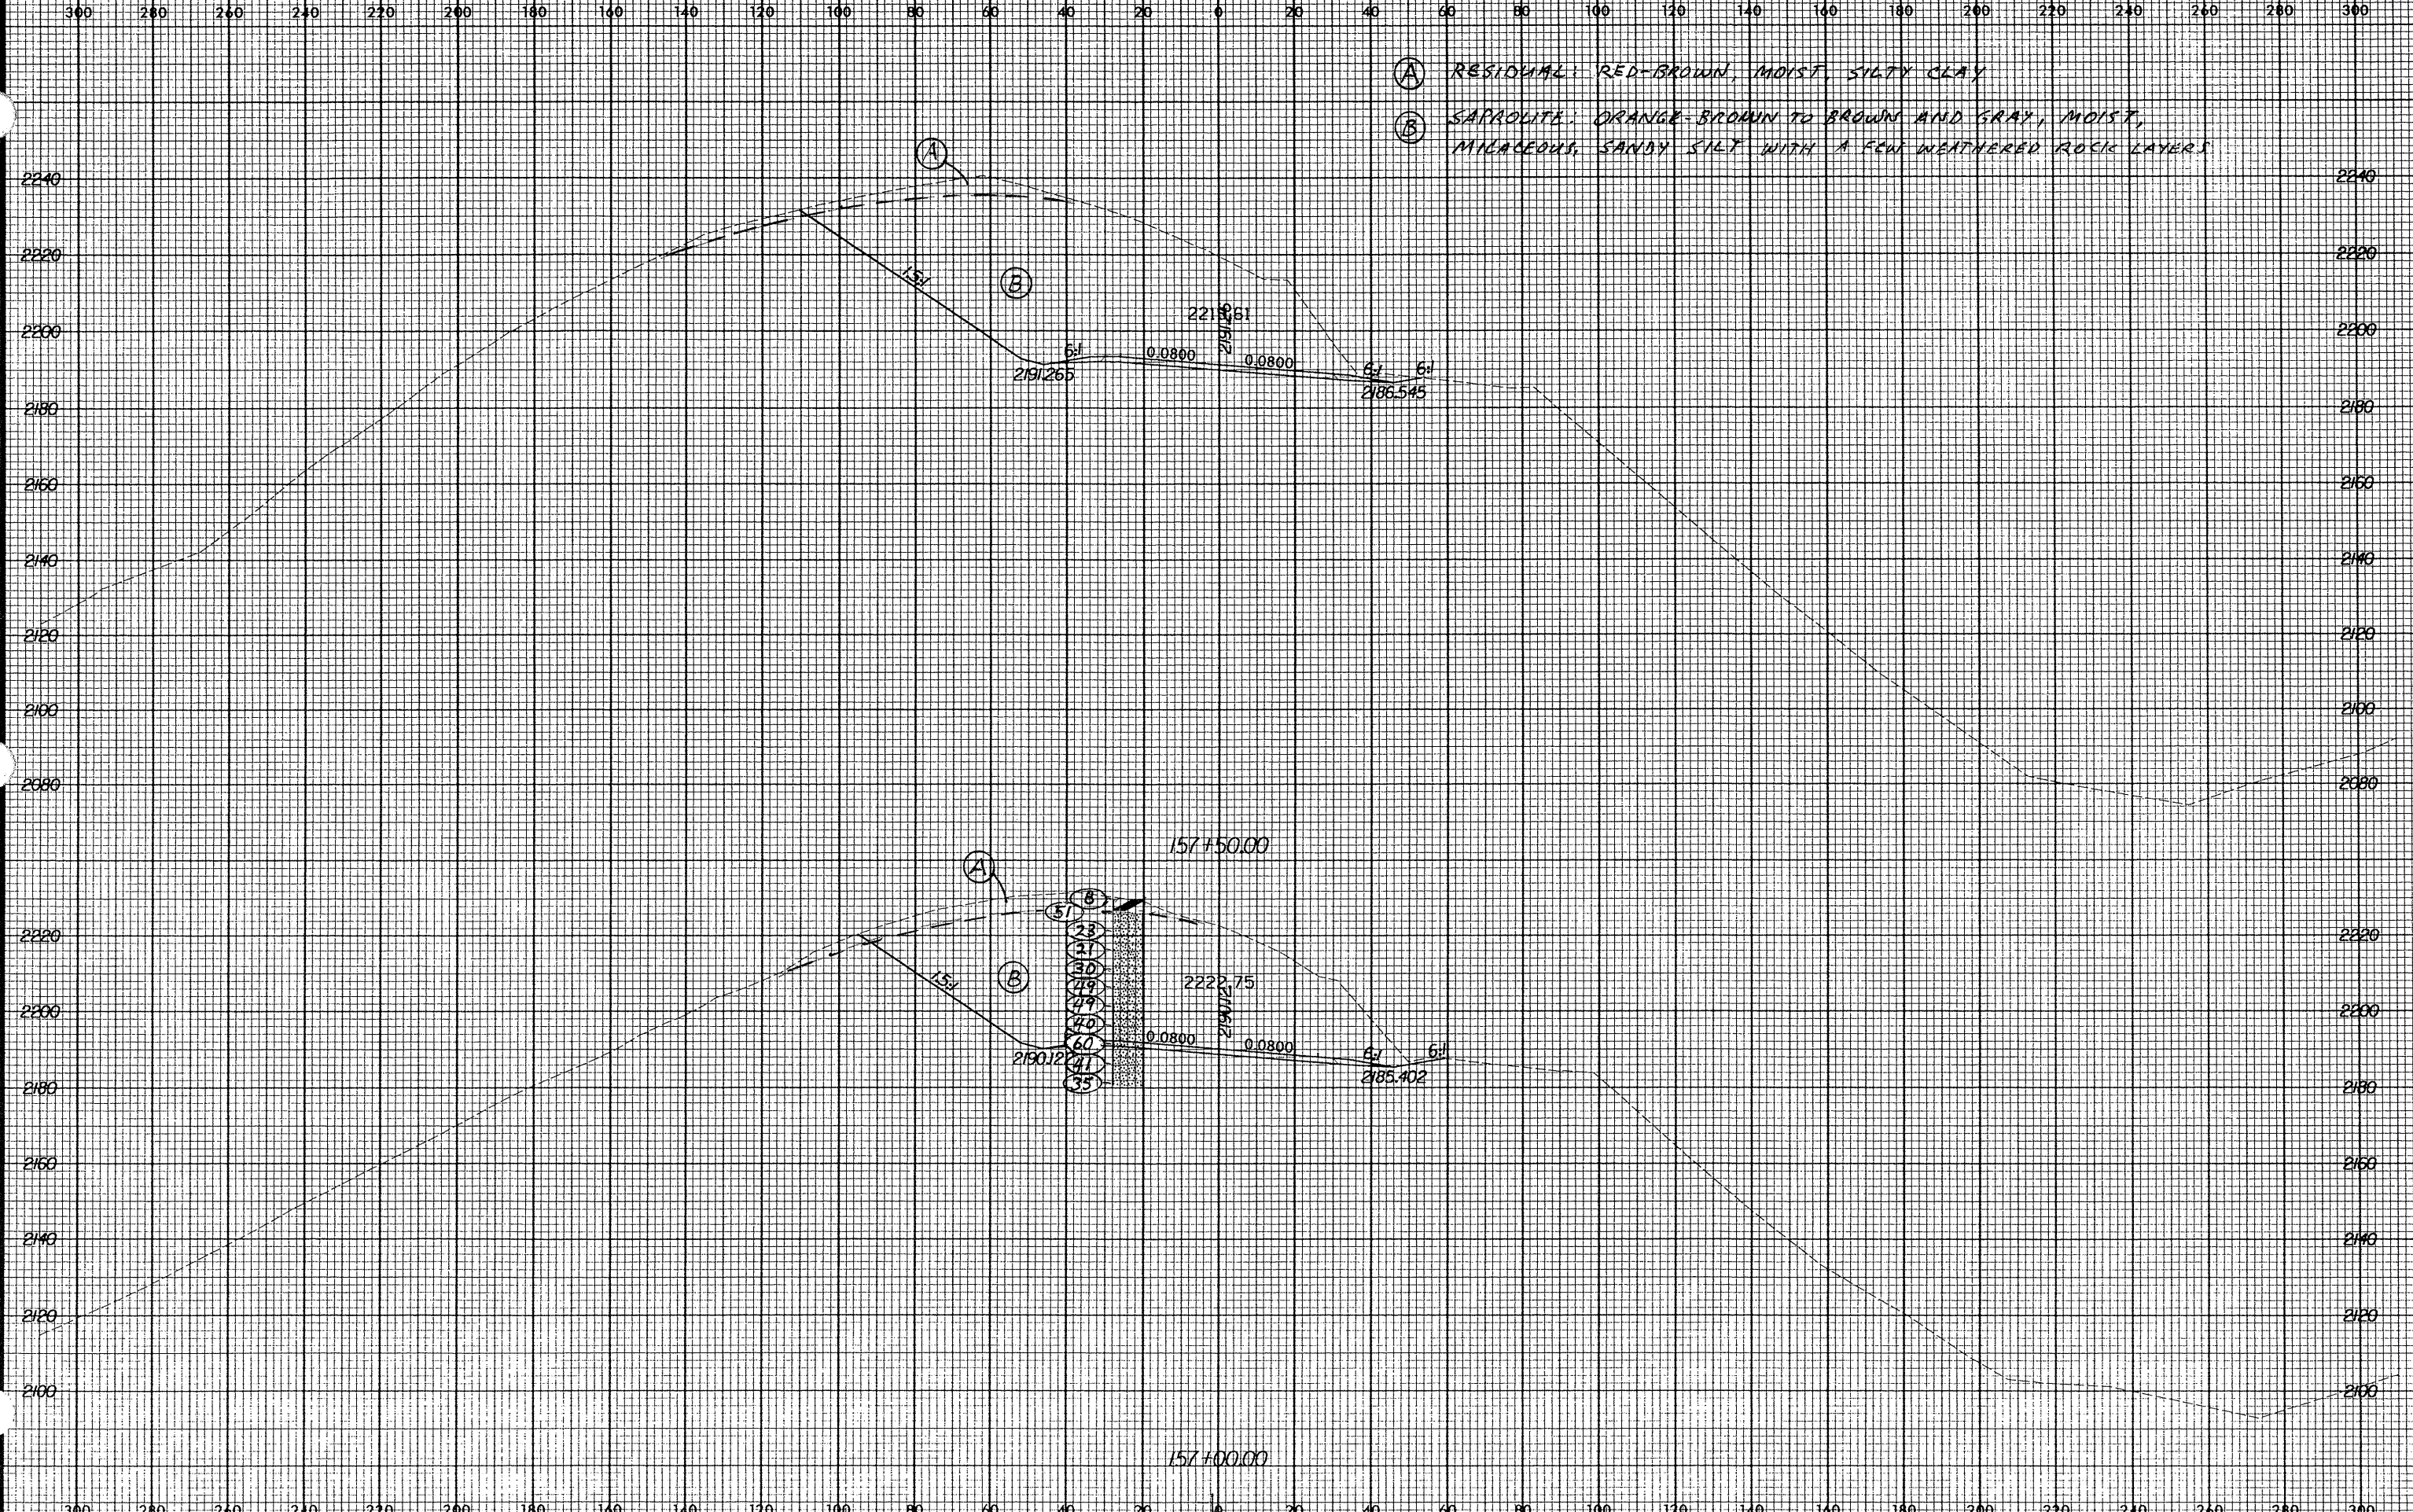

10-4-00 2:00  
20115390  
R-2237B