


Rev 12/12/00

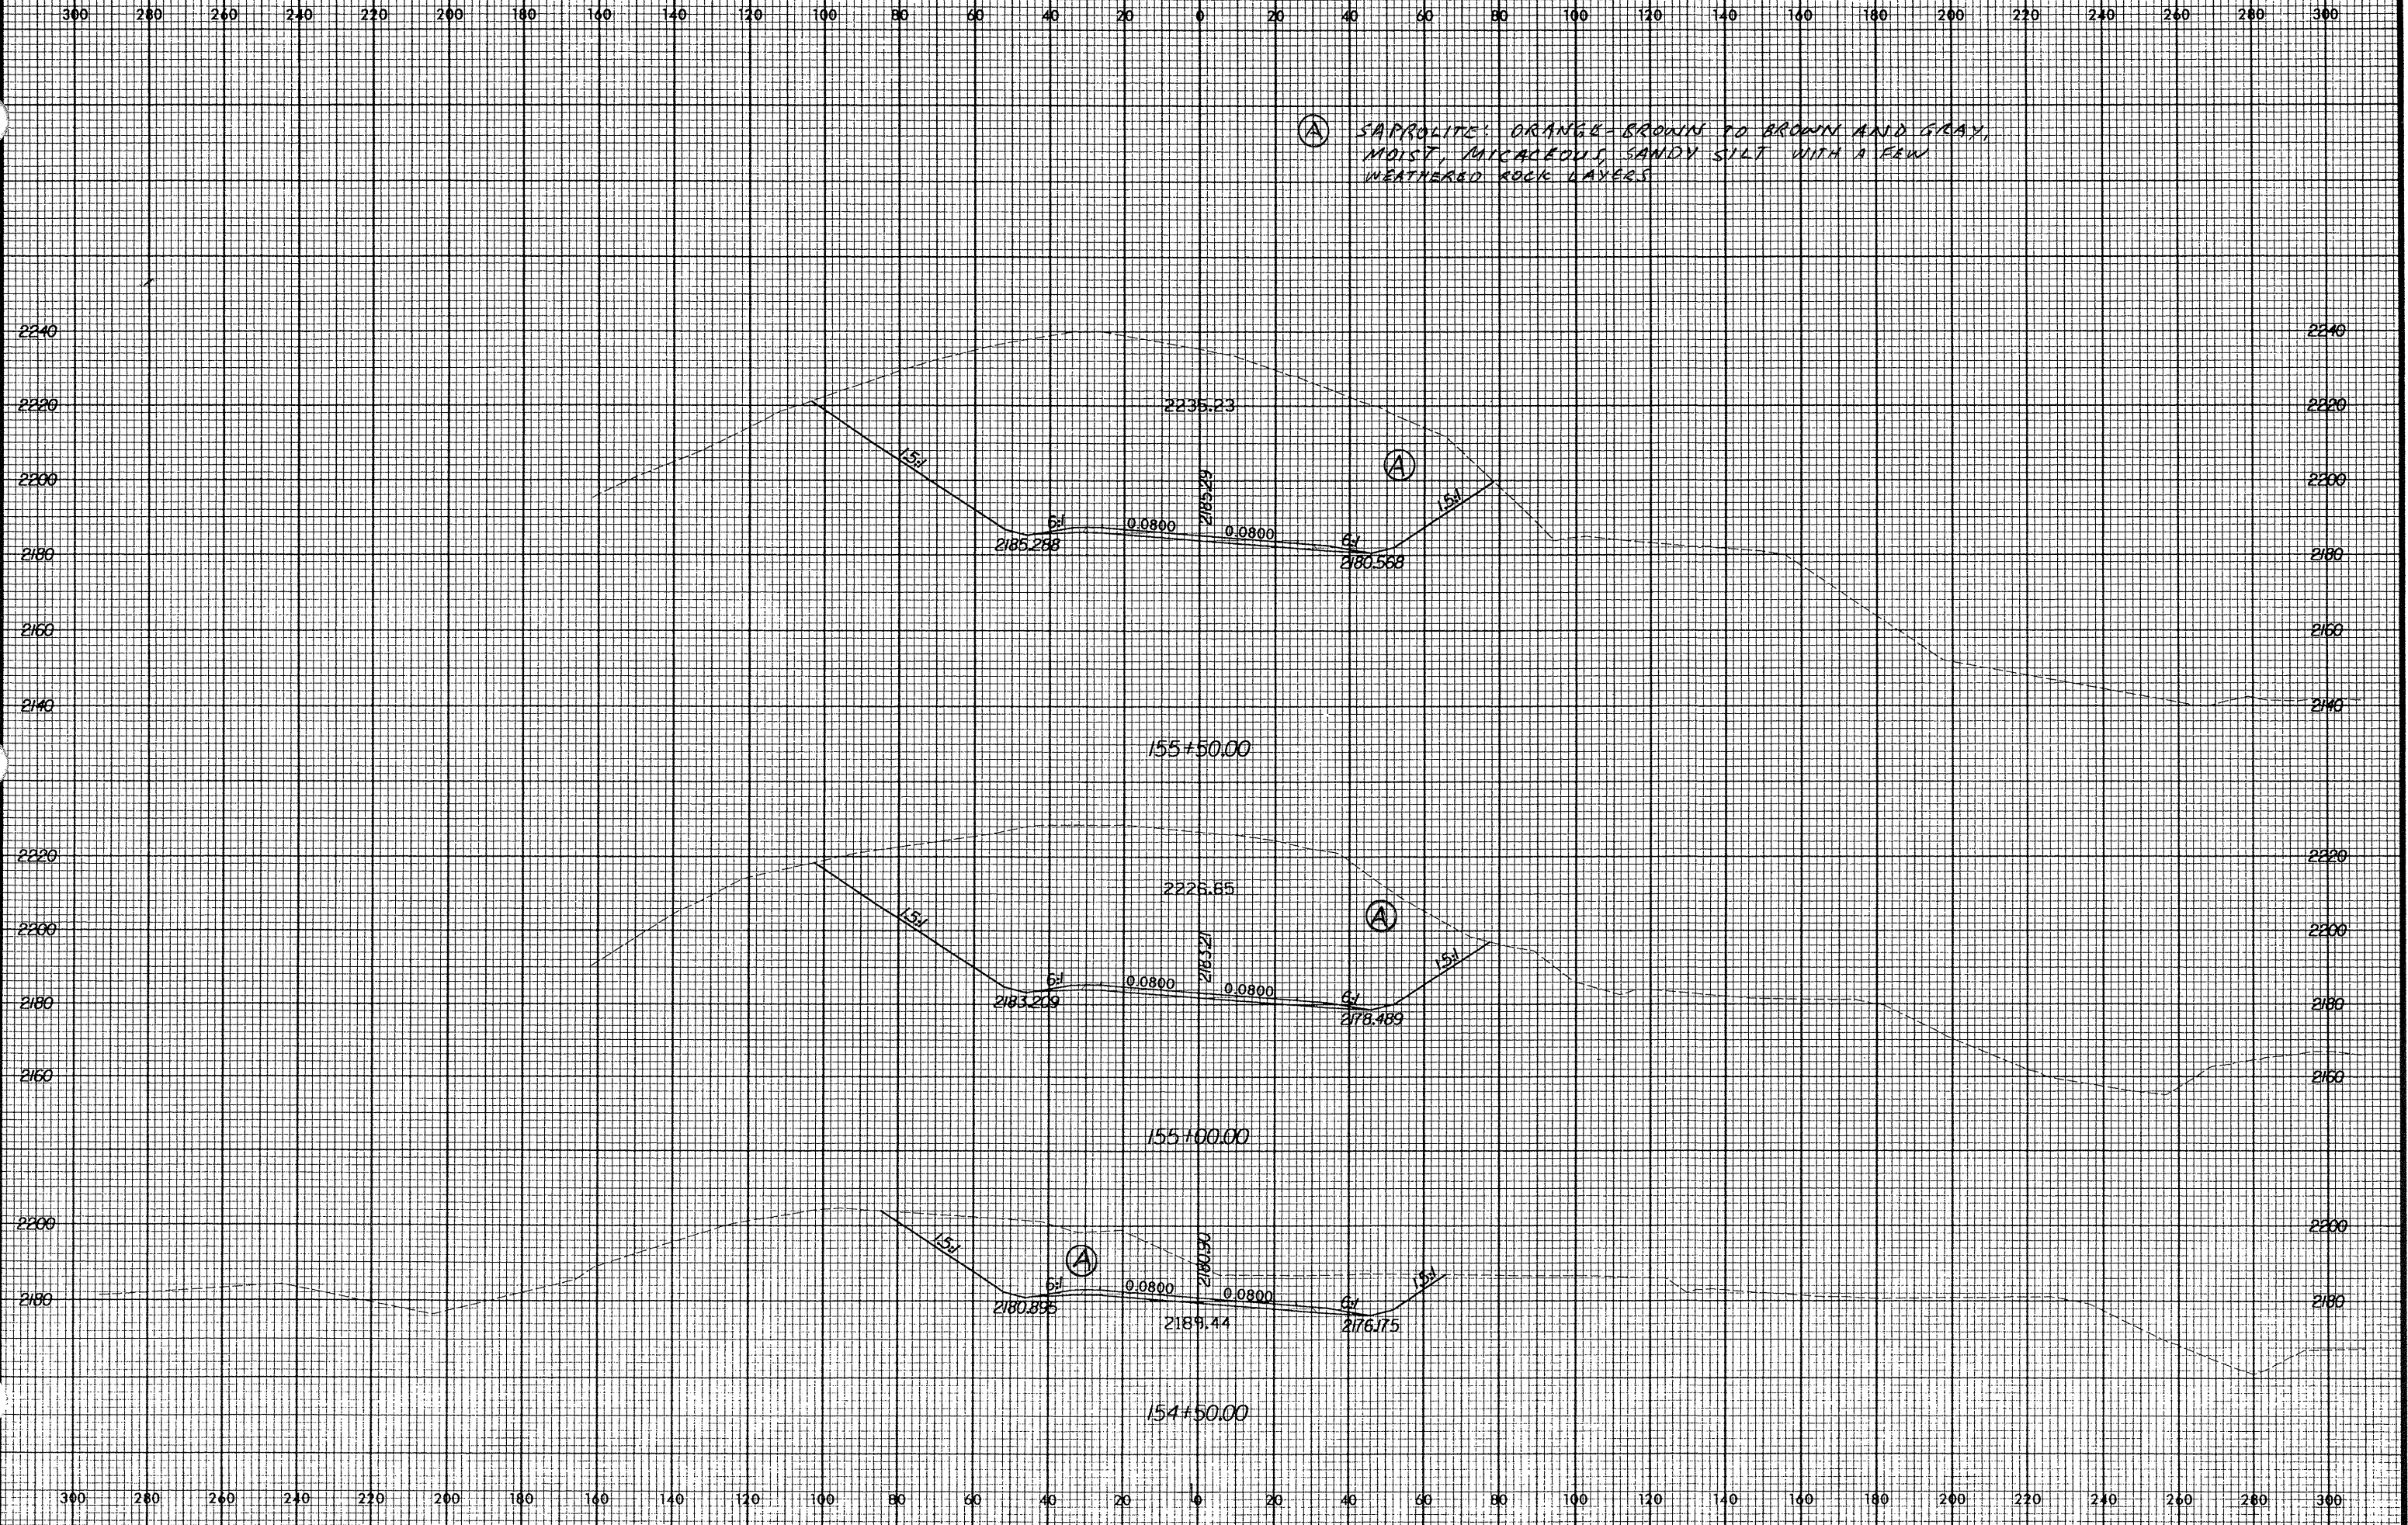

(A) SAPROLITE: ORANGE-BROWN TO BROWN AND GRAY, MOIST, MICACEOUS, SANDY SILT WITH A FEW WEATHERED ROCK LAYERS

0 AUG 200 09:52:58