


Rev. 12/12/00

(A) COLLUVIAL: YELLOW-BROWN, MOIST, SANDY SILTY CLAY AND SANDY SILT

(B) SAPROLITE: YELLOW-BROWN AND GRAY OR WHITE, MOIST, MICACEOUS SAND SILT

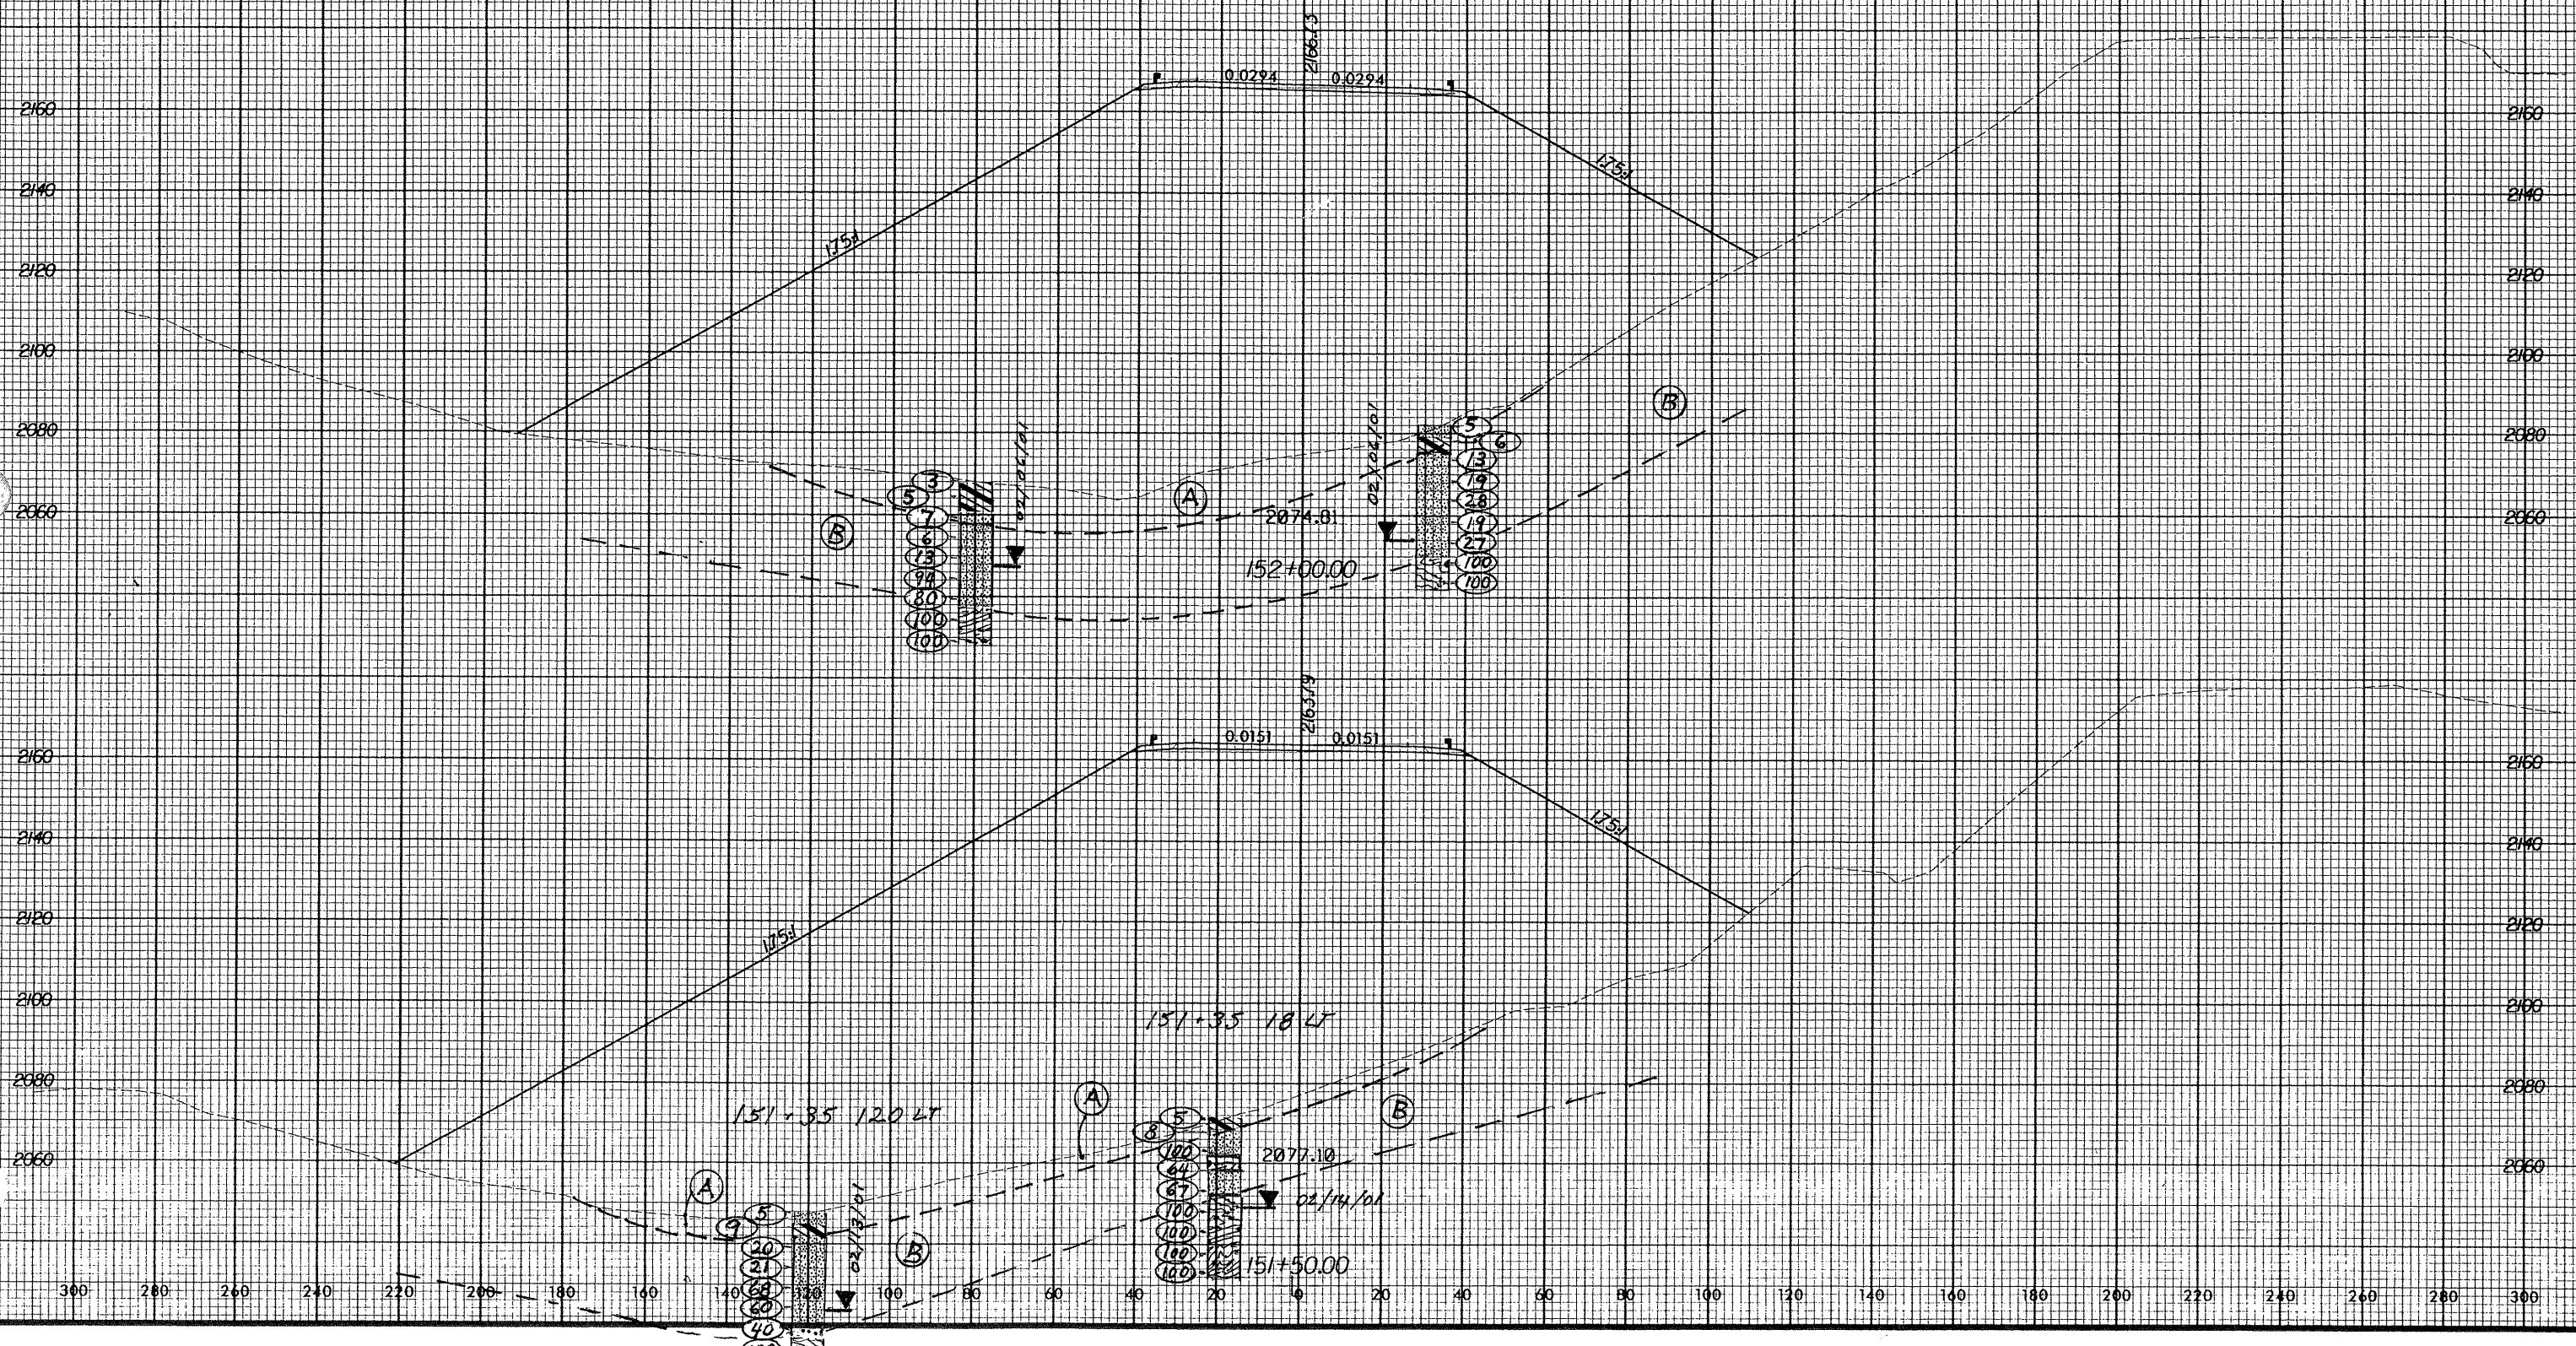

0. 015 210
00. 14. 210
11. 25. 10. 00. 1