


Rev. 12/12/08

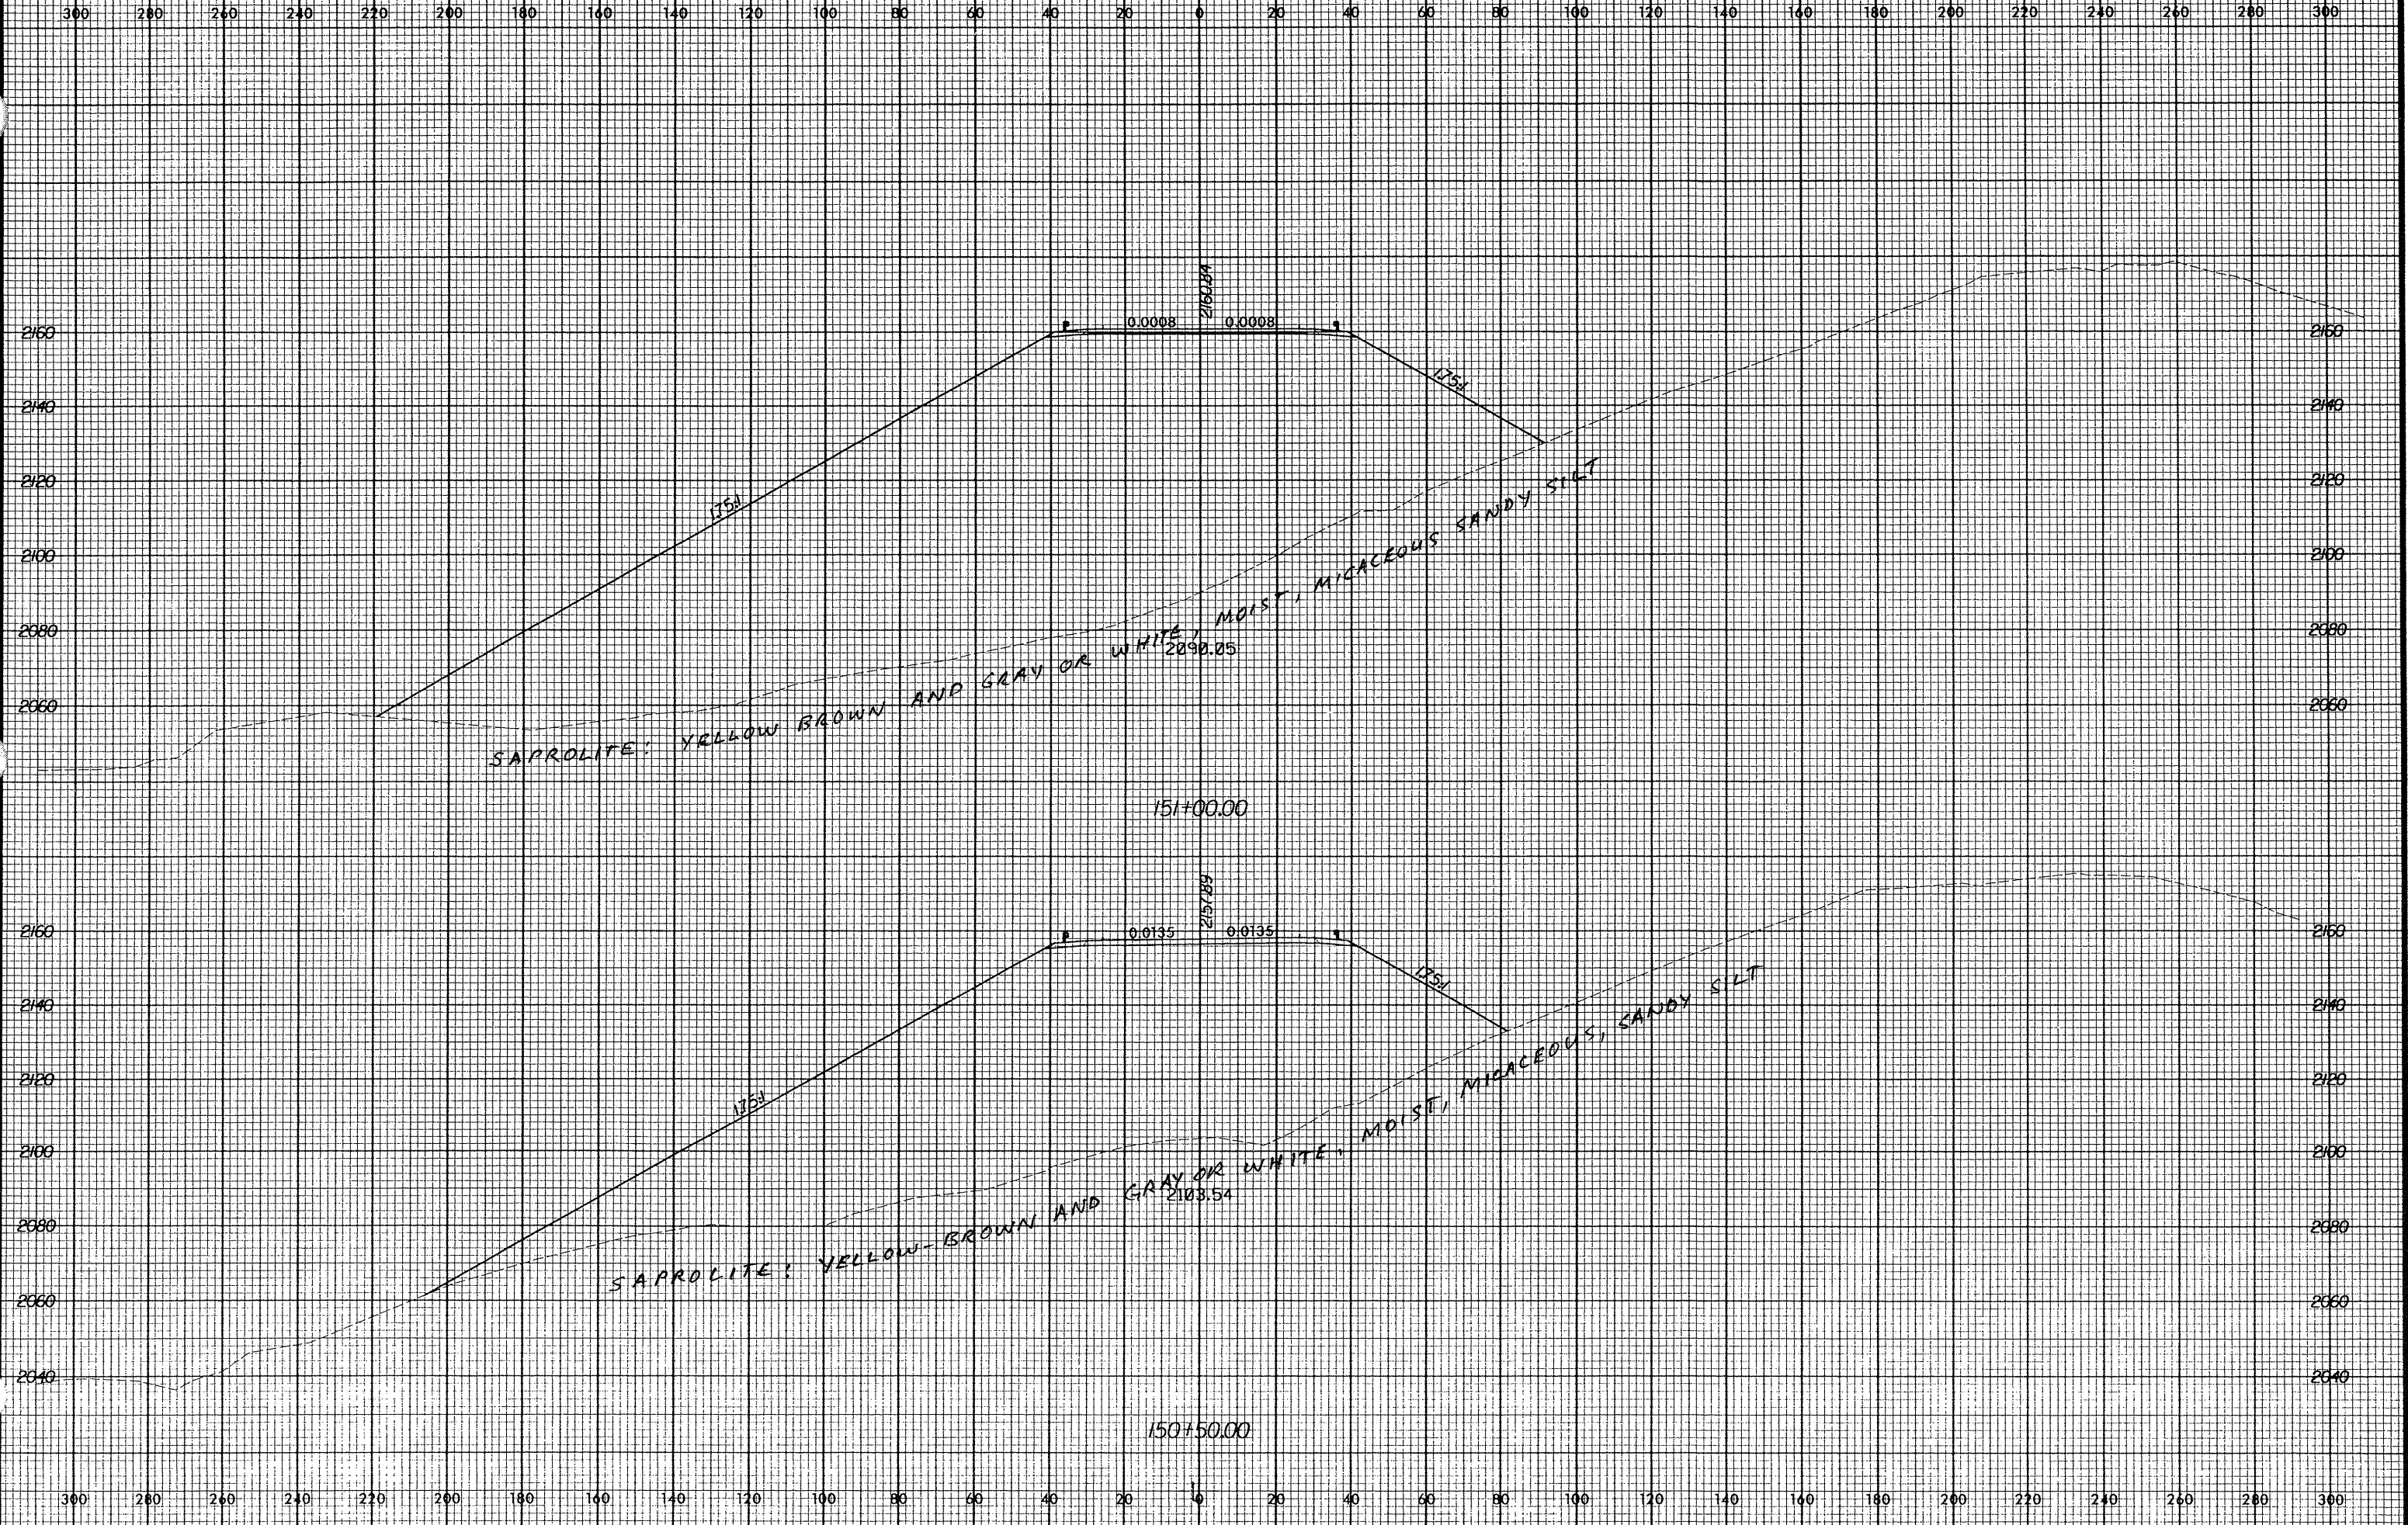

0 AUG 2008
2:53 PM
2237B.dwg