


Rev. 12/12/00

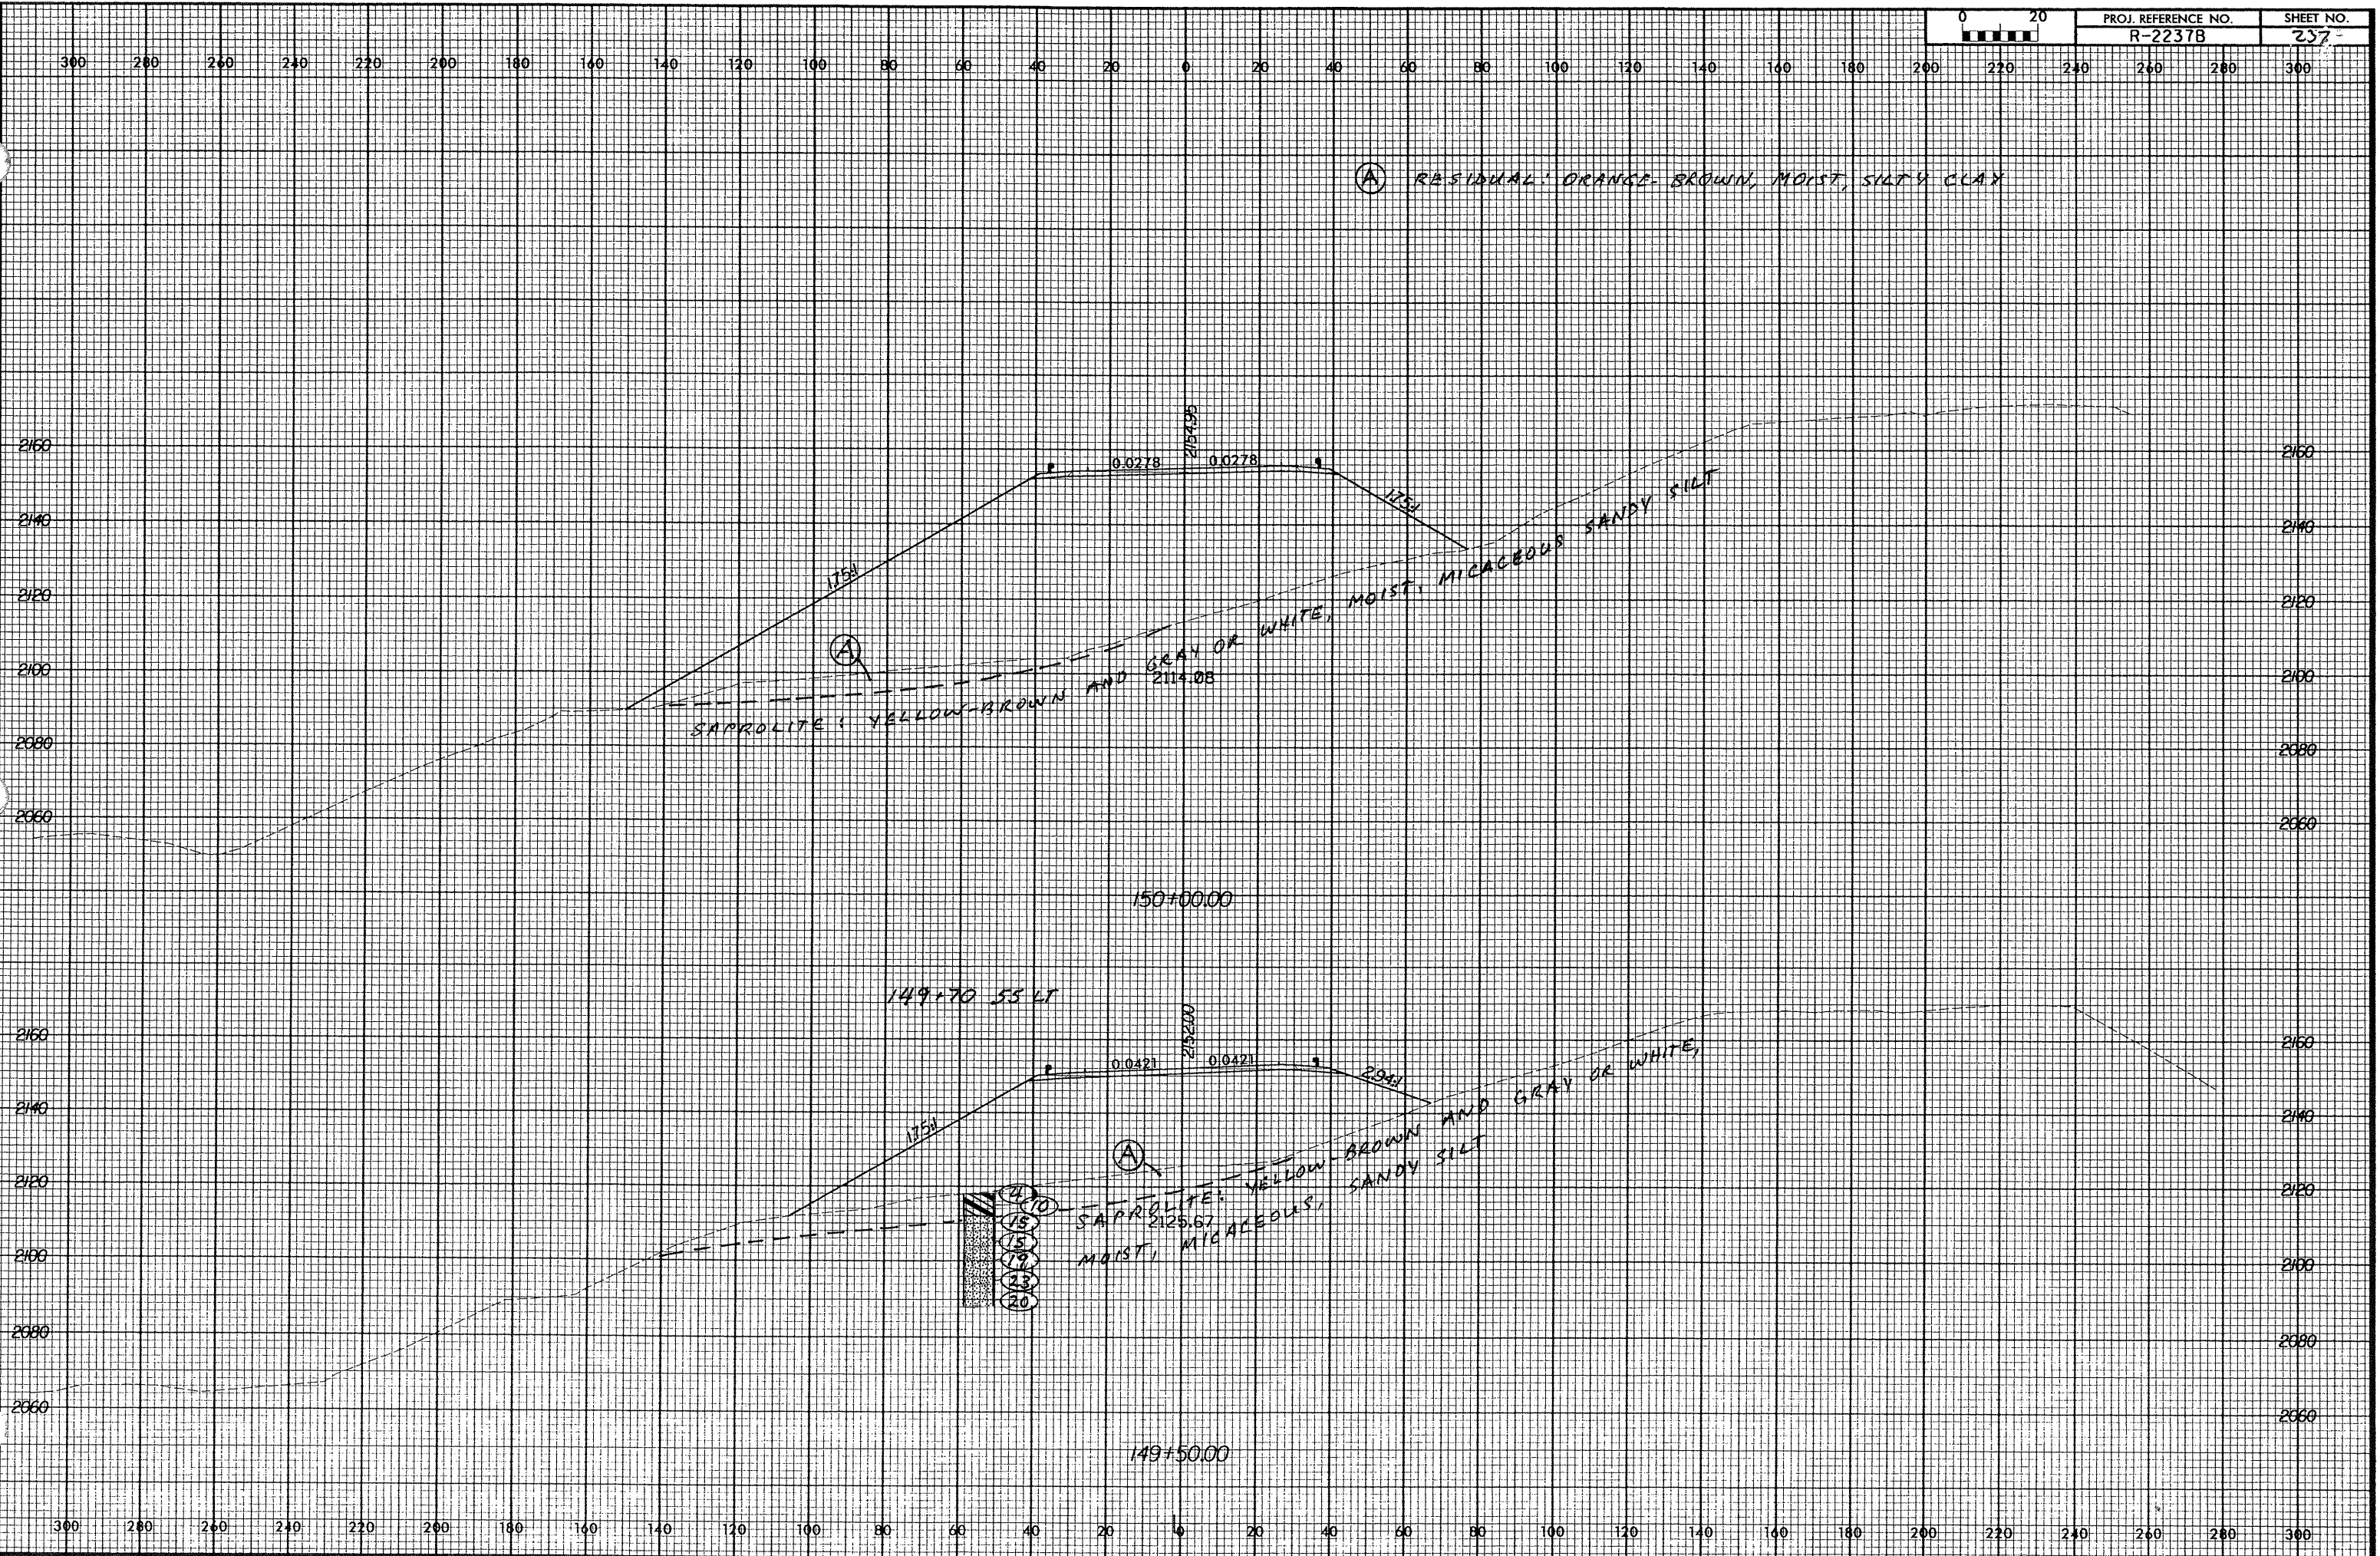

0 AUG 2001  
09:14:23  
R-2237a(xas)