


Rev 12/12/00

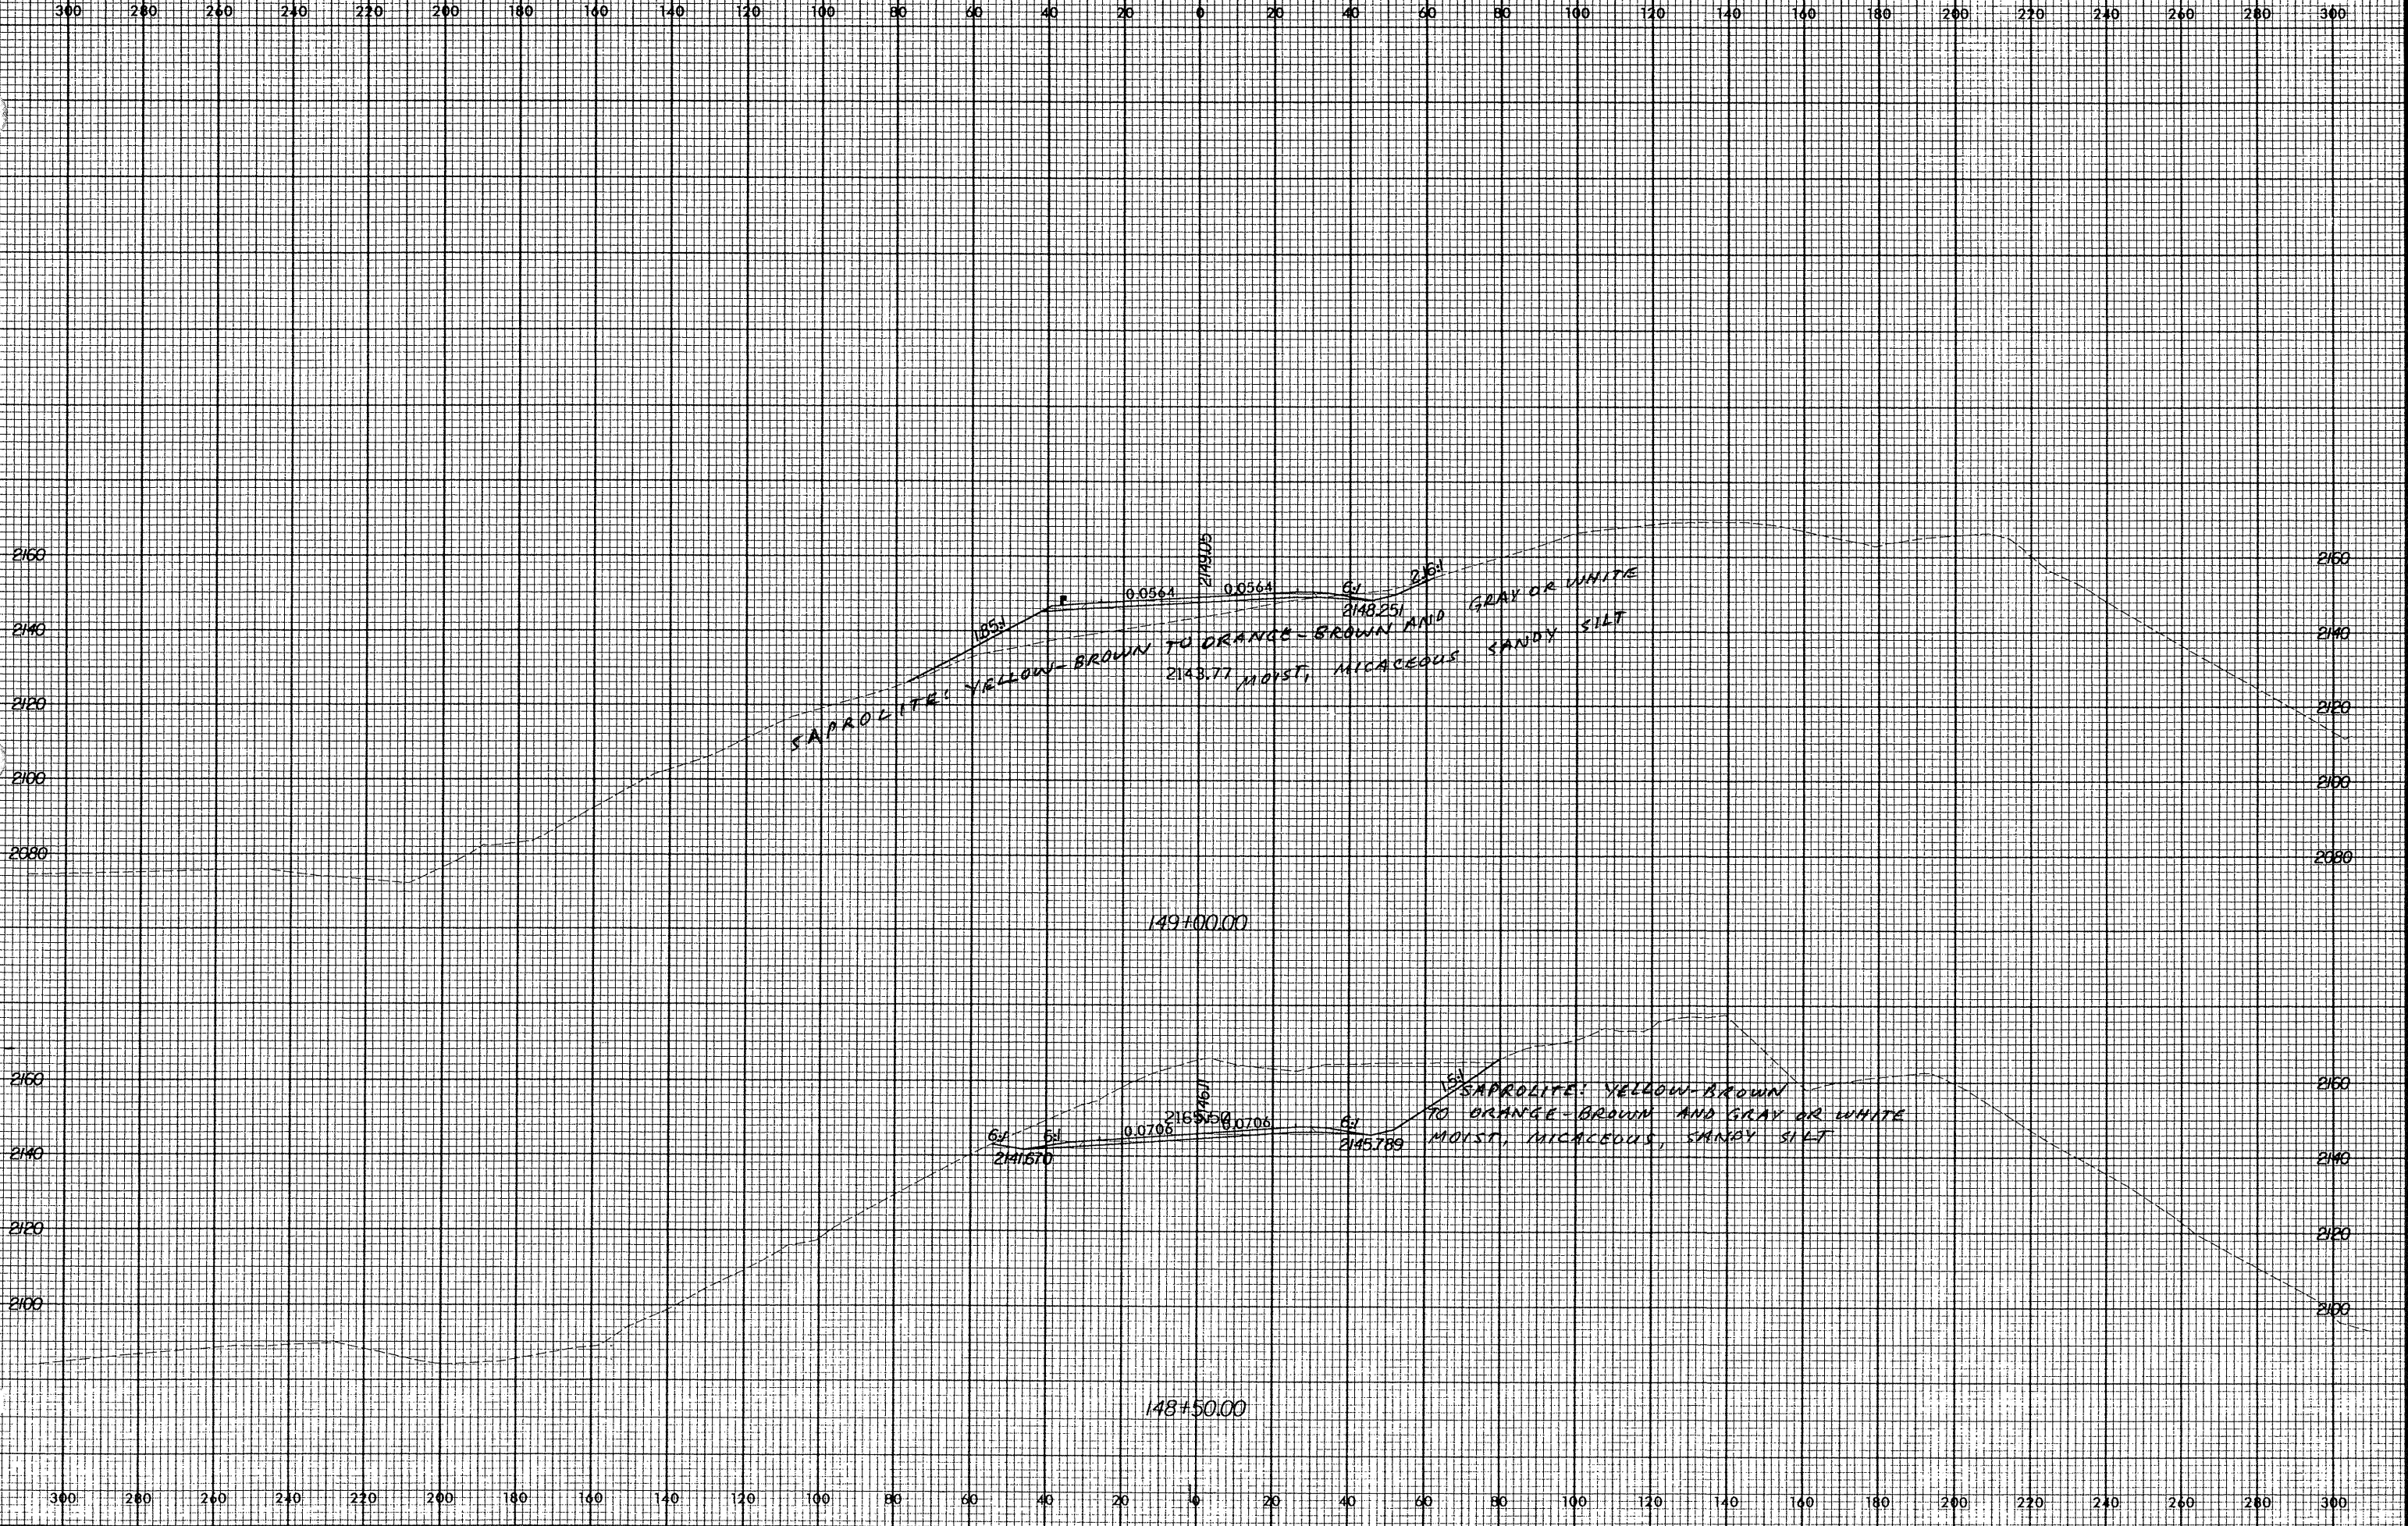

1853
 0.0564
 2143.77
 0.0564
 2148.251
 6y
 2.61
 SAPROLITE: YELLOW-BROWN TO ORANGE-BROWN AND GRAY OR WHITE
 MOIST, MICACEOUS SANDY SILT

149+00.00

6y
 5s
 0.0705
 2145.789
 0.0705
 6y
 2145.789
 SAPROLITE: YELLOW-BROWN TO ORANGE-BROWN AND GRAY OR WHITE
 MOIST, MICACEOUS, SANDY SILT

148+50.00

0 AUG 200
09:15:21
171.156A