


Rev. 12/12/00

- (A) SAPROLITE: RED-BROWN AND GRAY OR WHITE, MOIST, MICACEOUS SANDY SILT
- (B) SOFT TO HARD WEATHERED ROCK
- (C) SAPROLITE: DARK RED-BROWN, MOIST, SILTY SANDY CLAY
- (D) COLLUVIAL: YELLOW-BROWN, MOIST, SANDY SILT

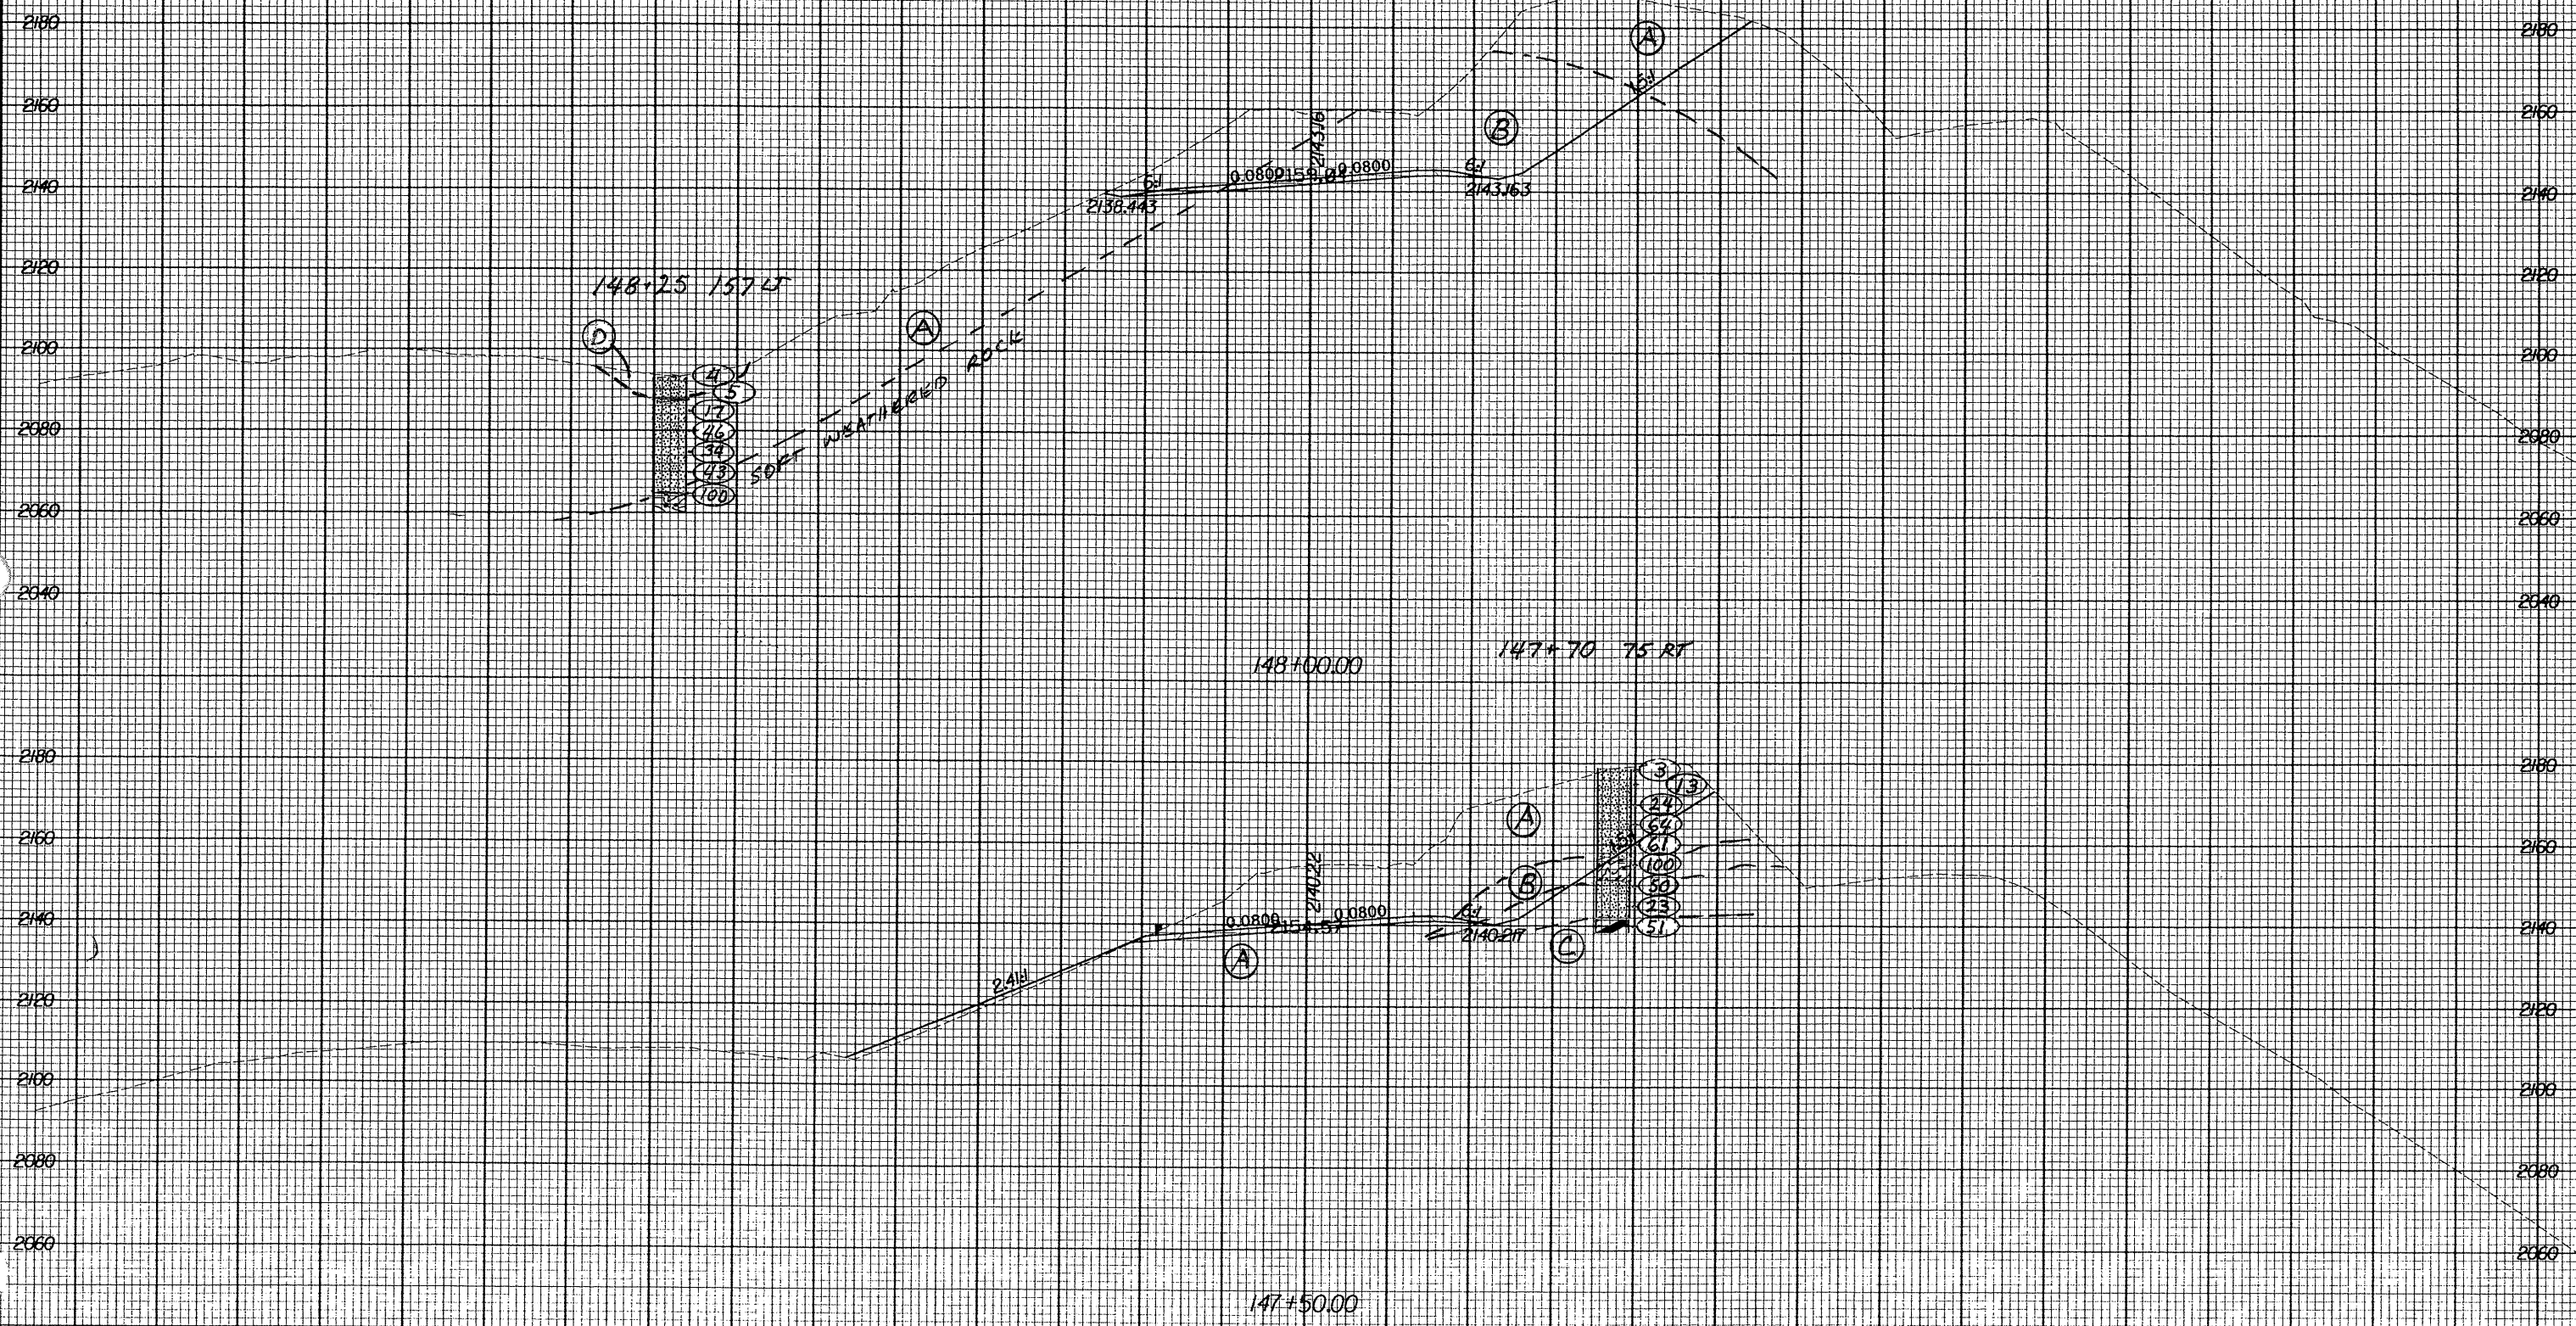

235 200 294520 2237B XSG