


Rev. 12/12/00

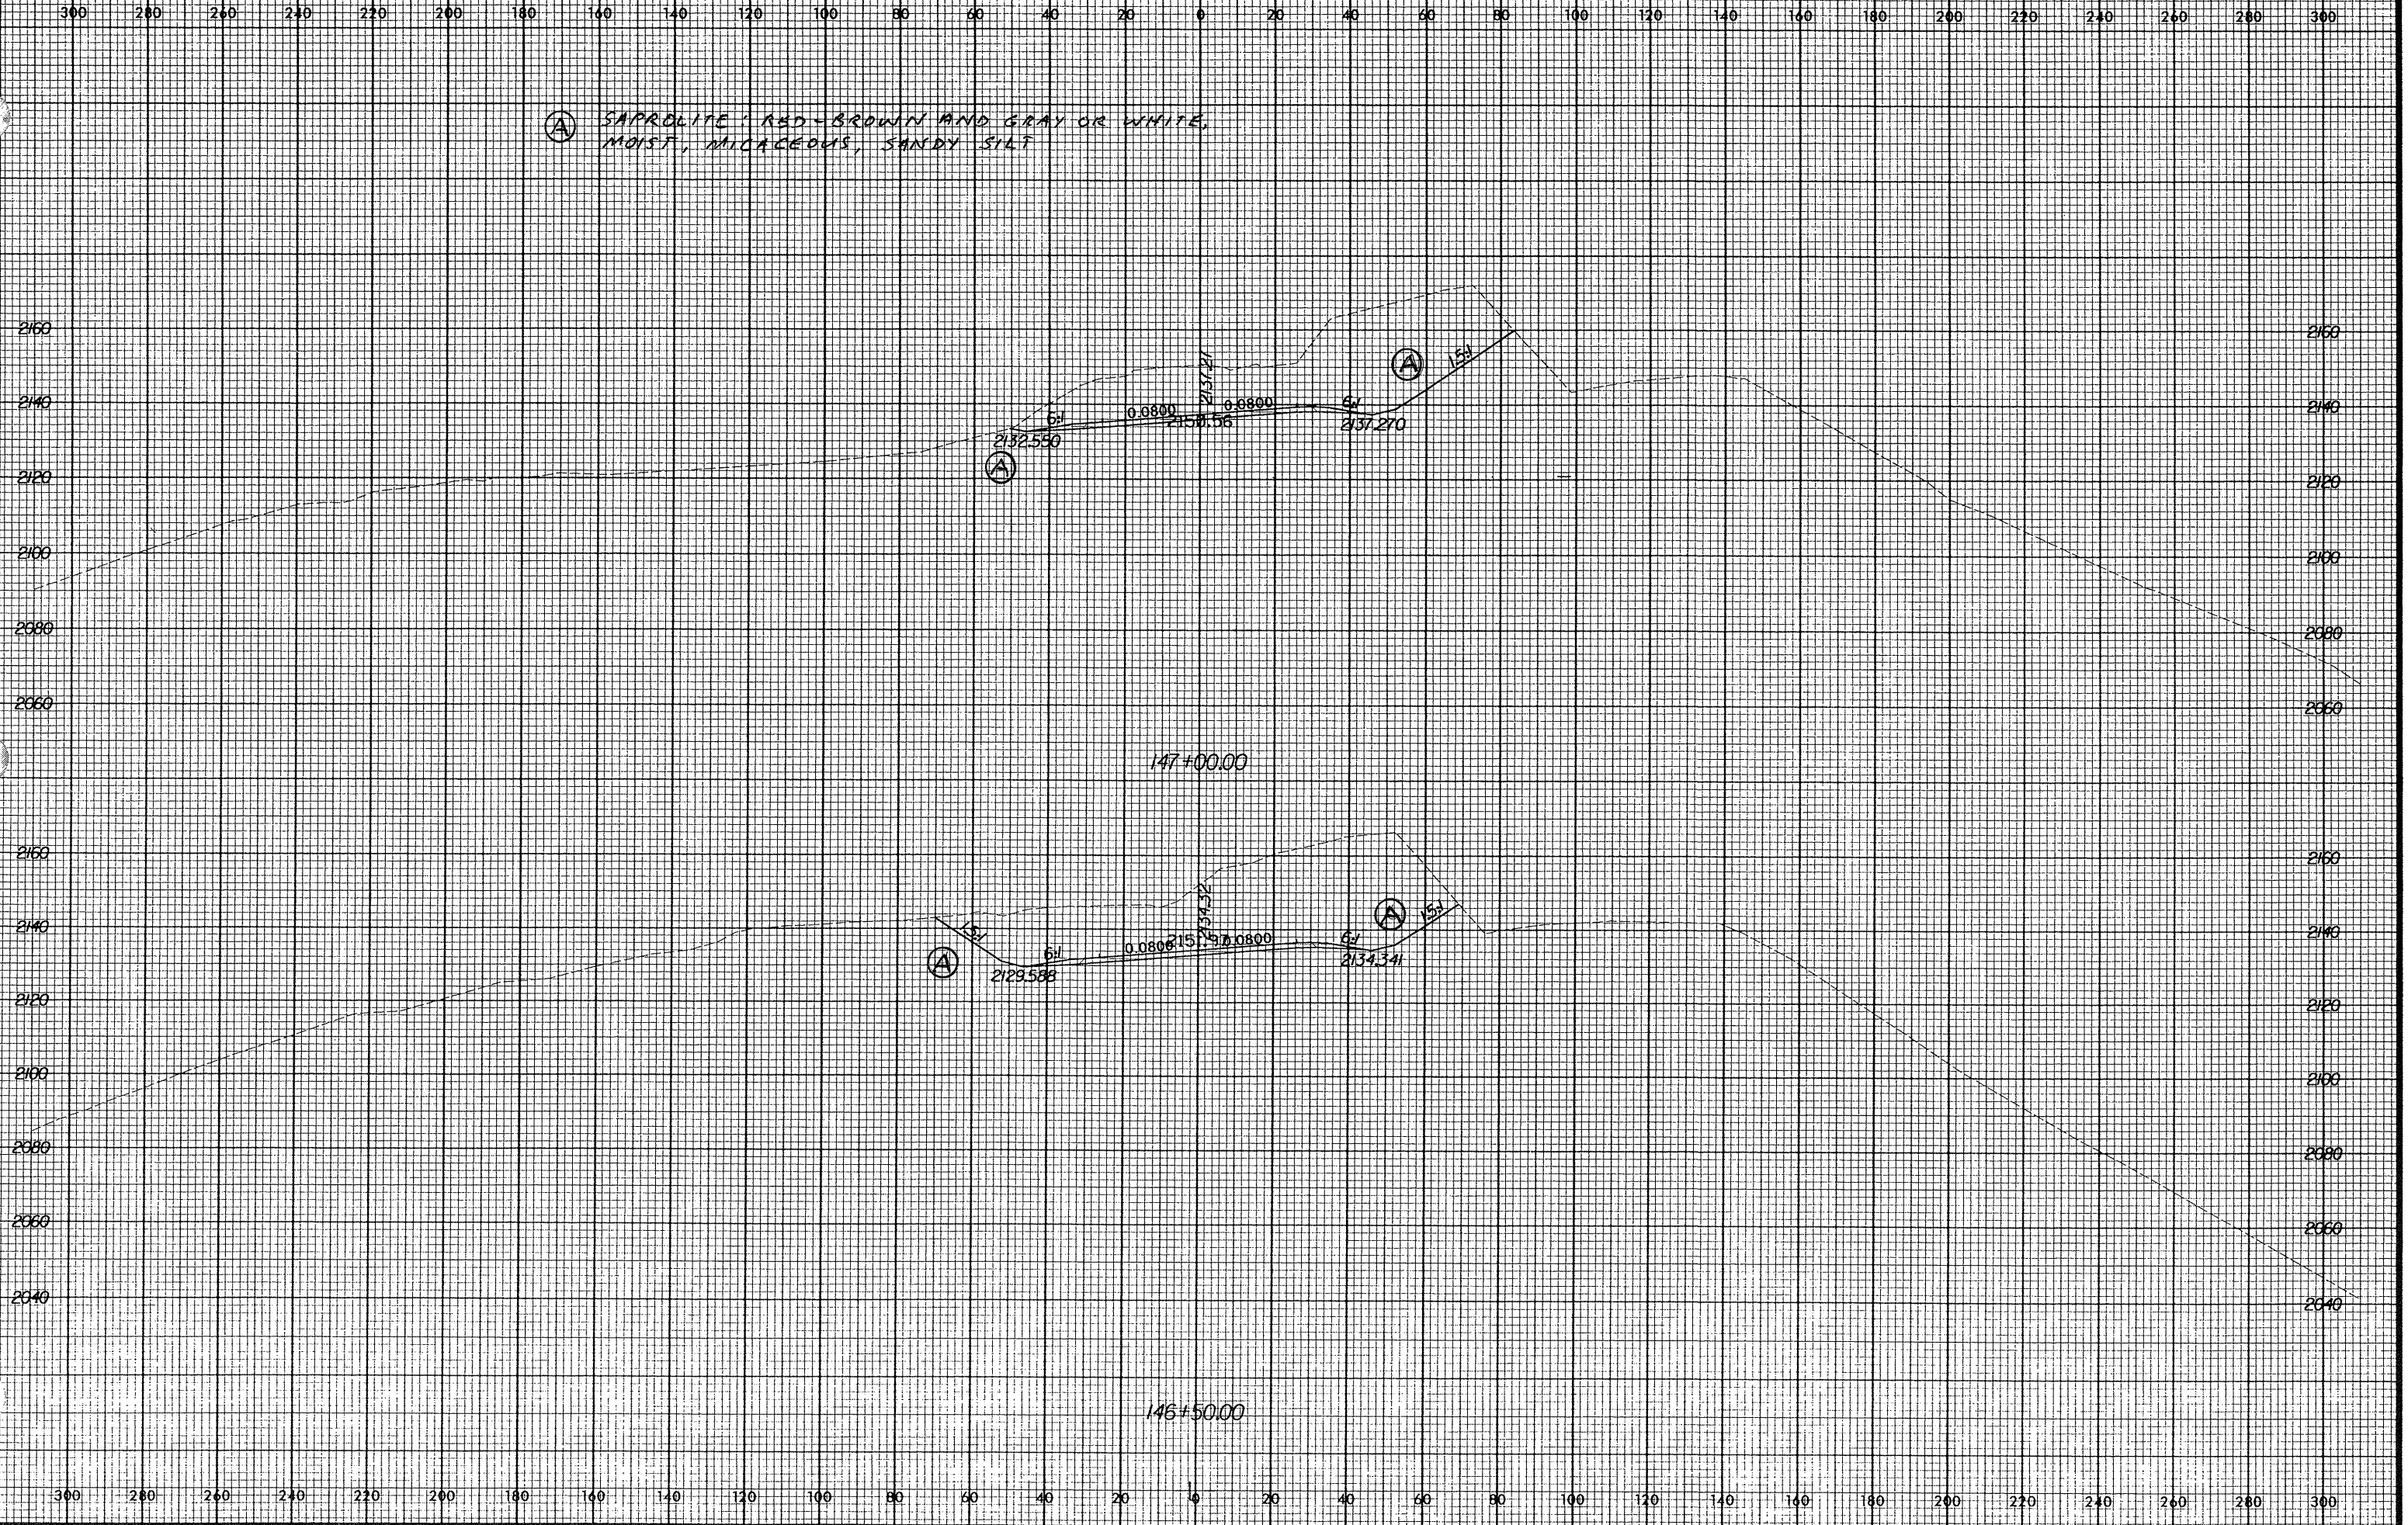

10 AUG 200 2:41:19 PM R-2237B.dwg