


Rev. 12/12/00

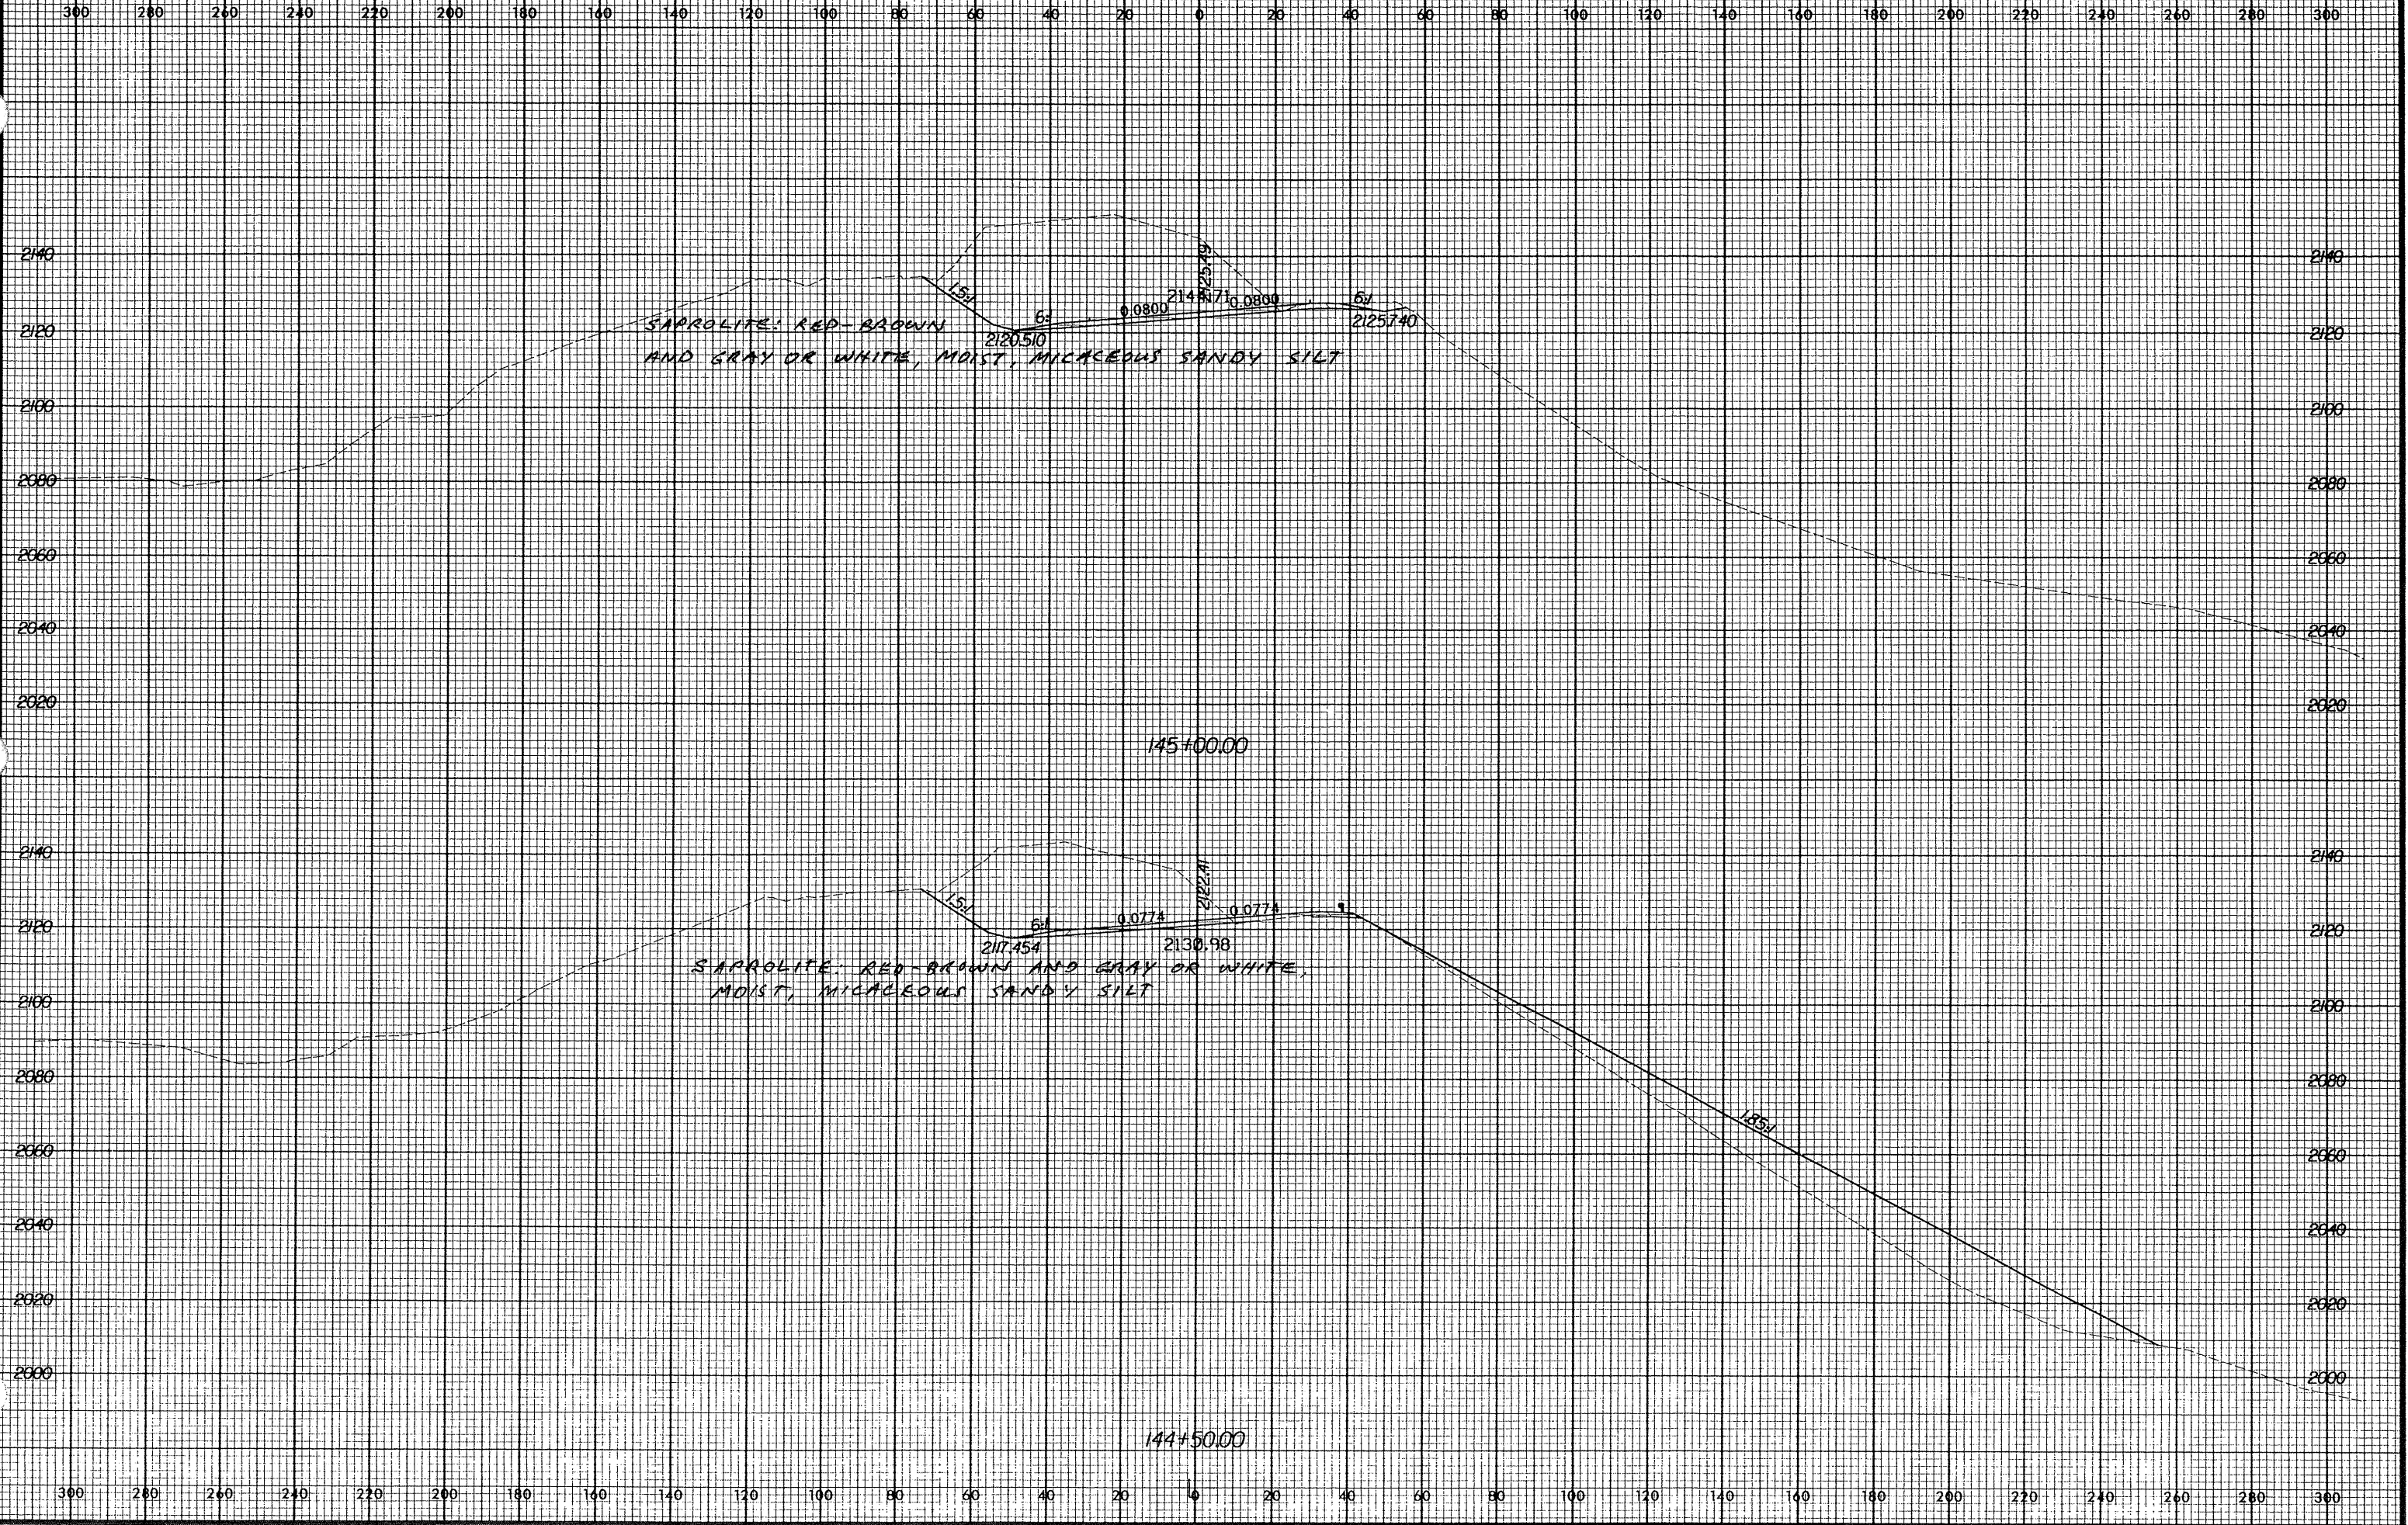

0 AUG 200
09:45:26
R-2237B.dwg