


Rev. 12/12/00

300 280 260 240 220 200 180 160 140 120 100 80 60 40 20 0 20 40 60 80 100 120 140 160 180 200 220 240 260 280 300

(A) SAPROLITE: RED-BROWN TO YELLOW-BROWN AND GRAY TO WHITE, MOIST, MICACEOUS, SANDY SILT

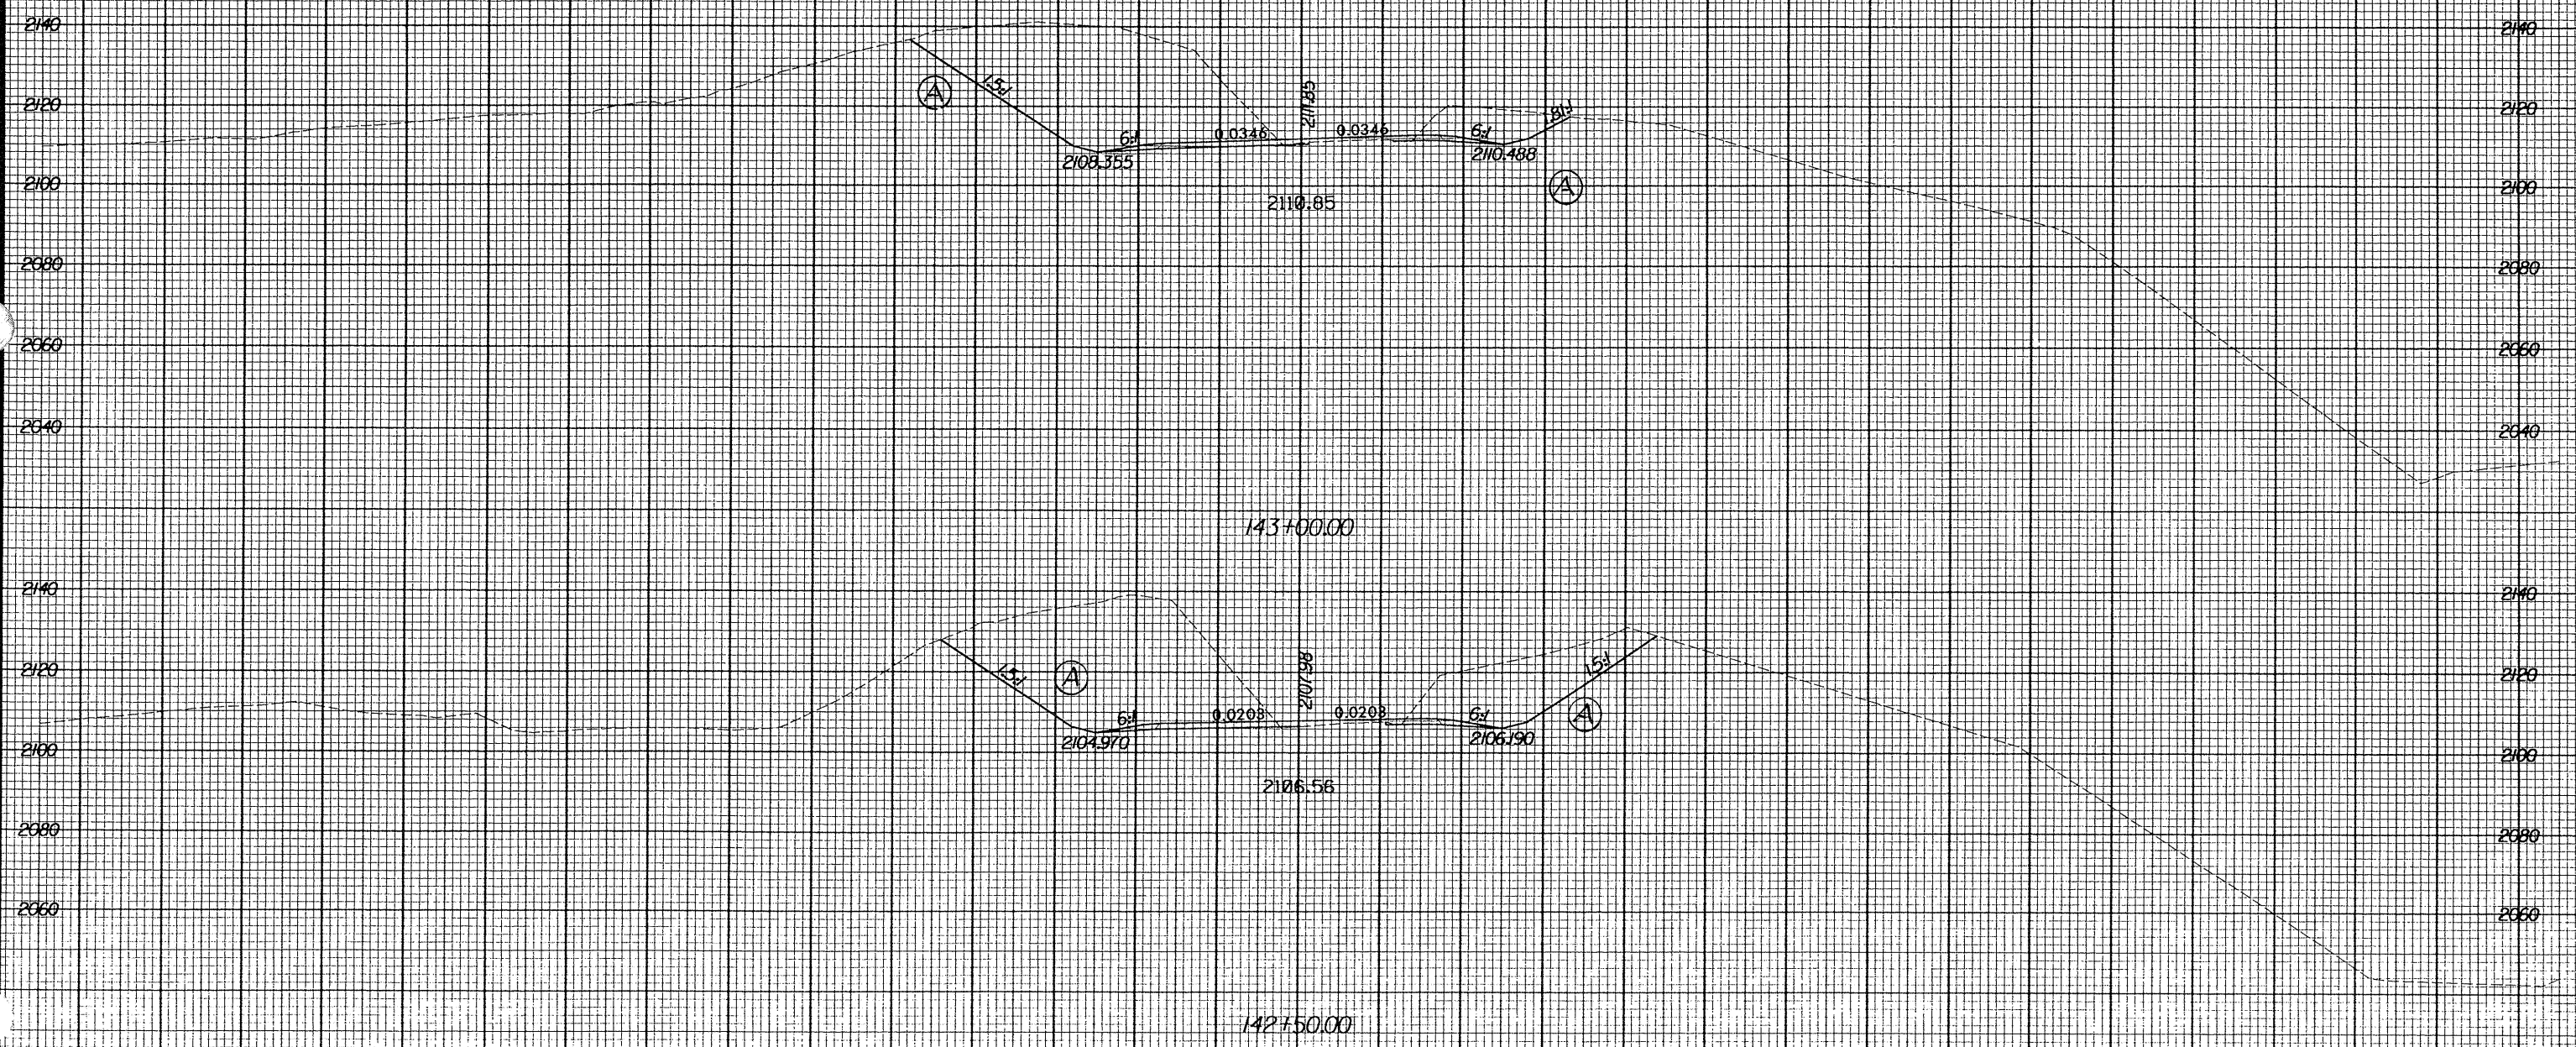

300 280 260 240 220 200 180 160 140 120 100 80 60 40 20 0 20 40 60 80 100 120 140 160 180 200 220 240 260 280 300

10 AUG 2001