


Rev. 12/12/00

300 280 260 240 220 200 180 160 140 120 100 80 60 40 20 0 20 40 60 80 100 120 140 160 180 200 220 240 260 280 300

- (A) EMBANKMENT
- (B) ALLUVIAL: GRAY, VERY SOFT, SATURATED, MICACEOUS SILT
- (C) RESIDUAL: RED-BROWN, MOIST, SILTY CLAY

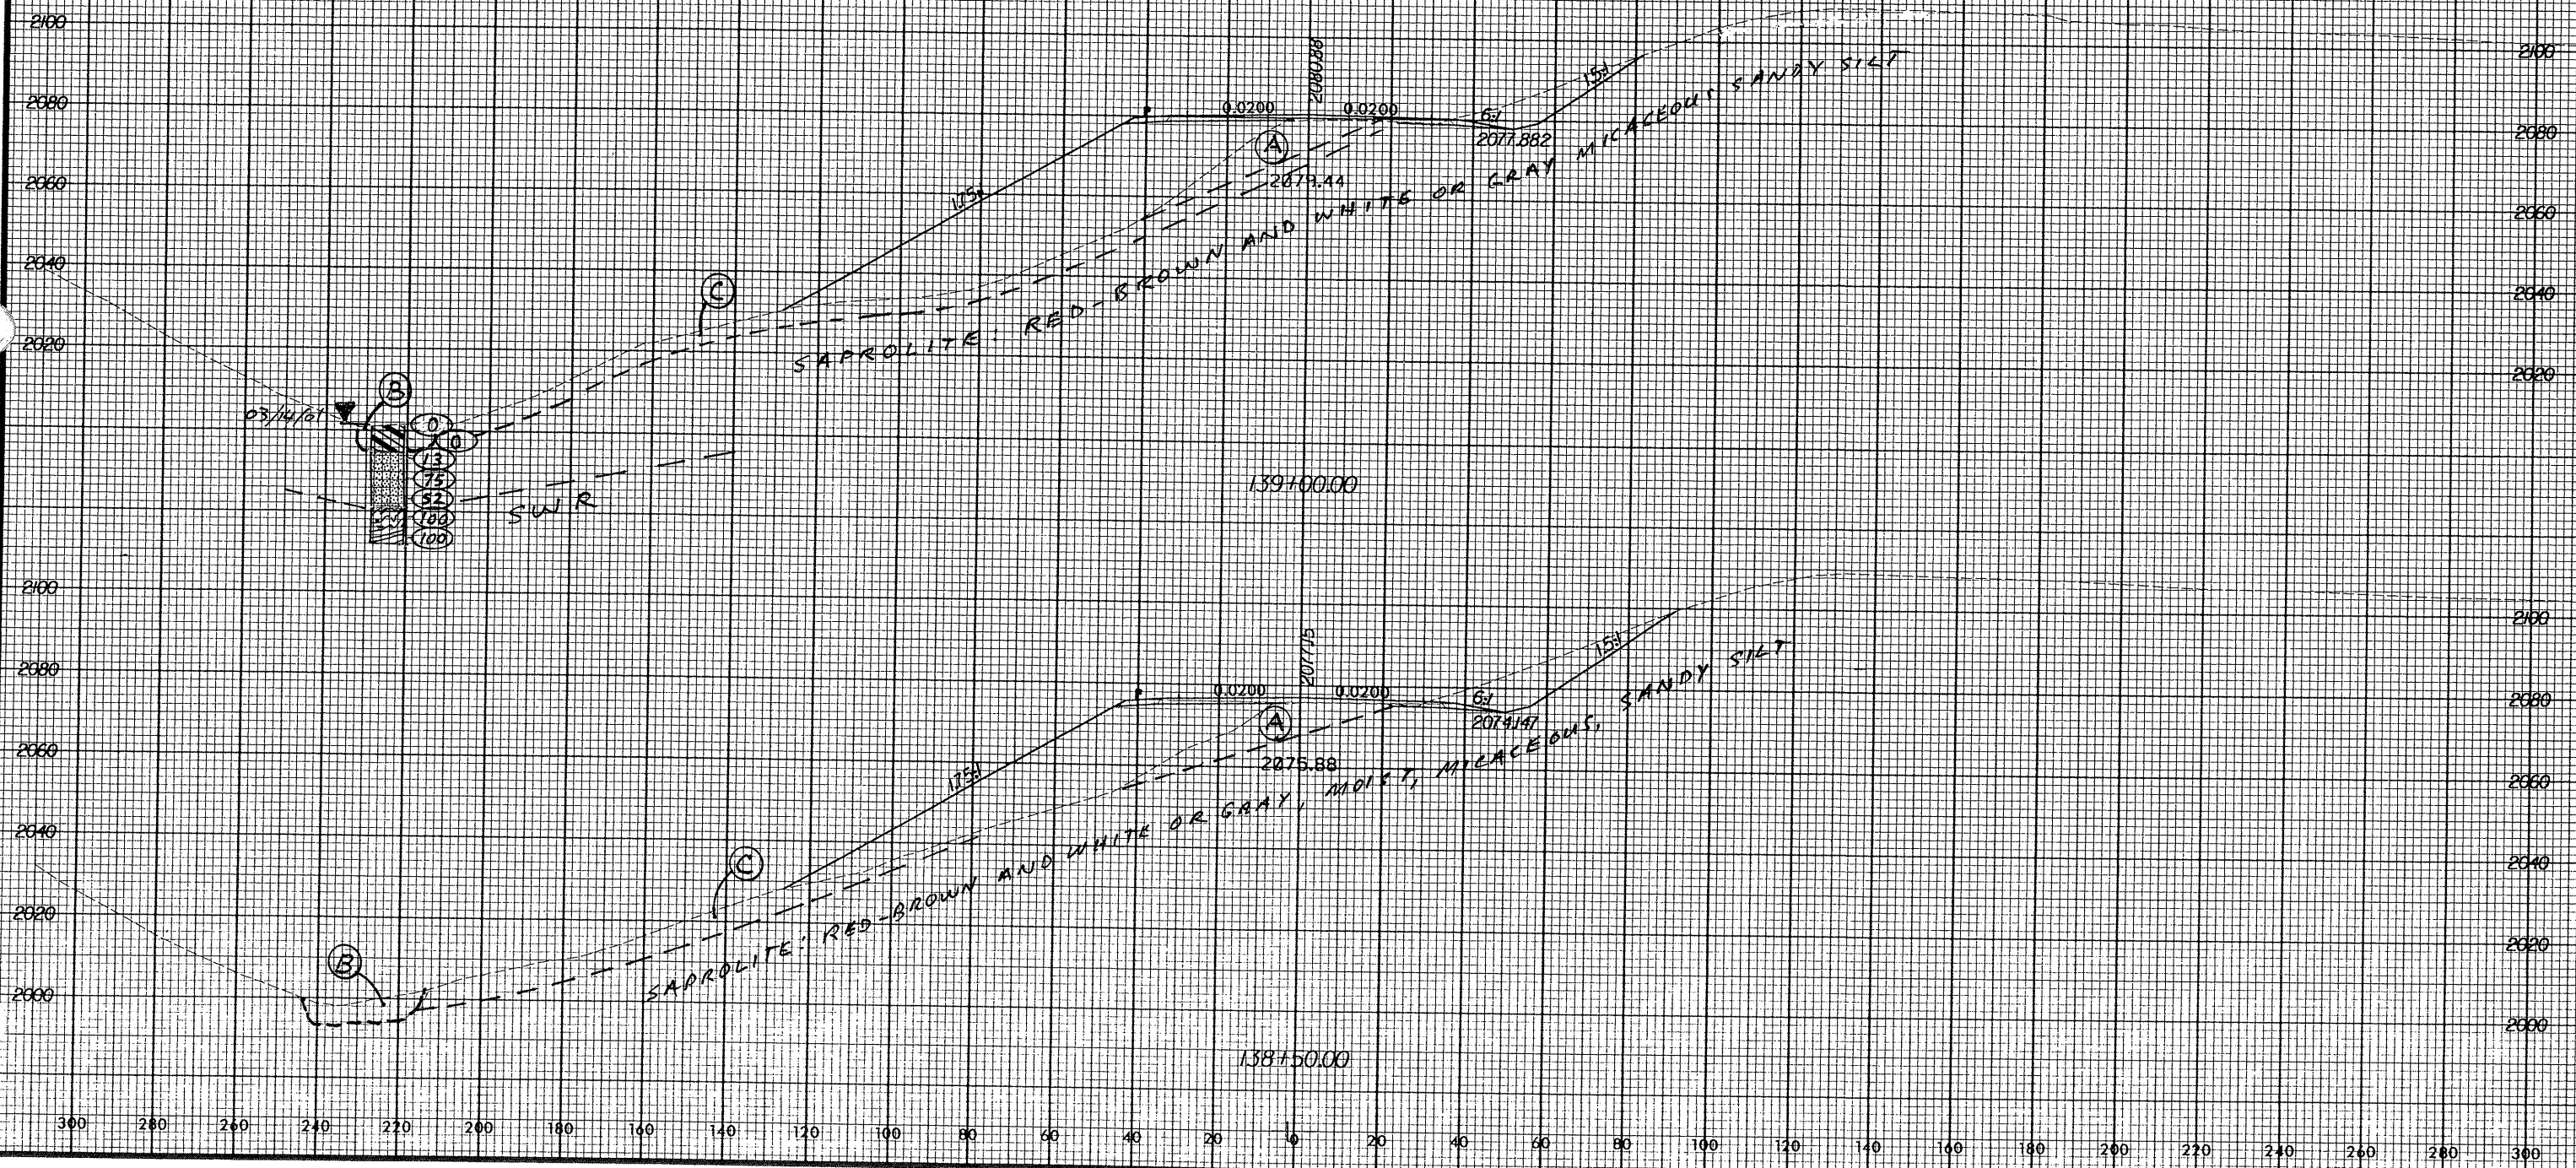

10 AUG 2001 09:49:09 R-2237a.dwg