



Rev. 12/12/00

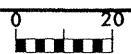

- (A) EMBANKMENT
- (B) ALLUVIAL: GRAY, VERY SOFT, SATURATED, MICACEOUS SILT
- (C) RESIDUAL: RED-BROWN TO YELLOW-BROWN, MOIST, SILTY CLAY
- (D) SAPROLITE: RED-BROWN AND WHITE OR GRAY, MOIST, MICACEOUS SANDY SILT

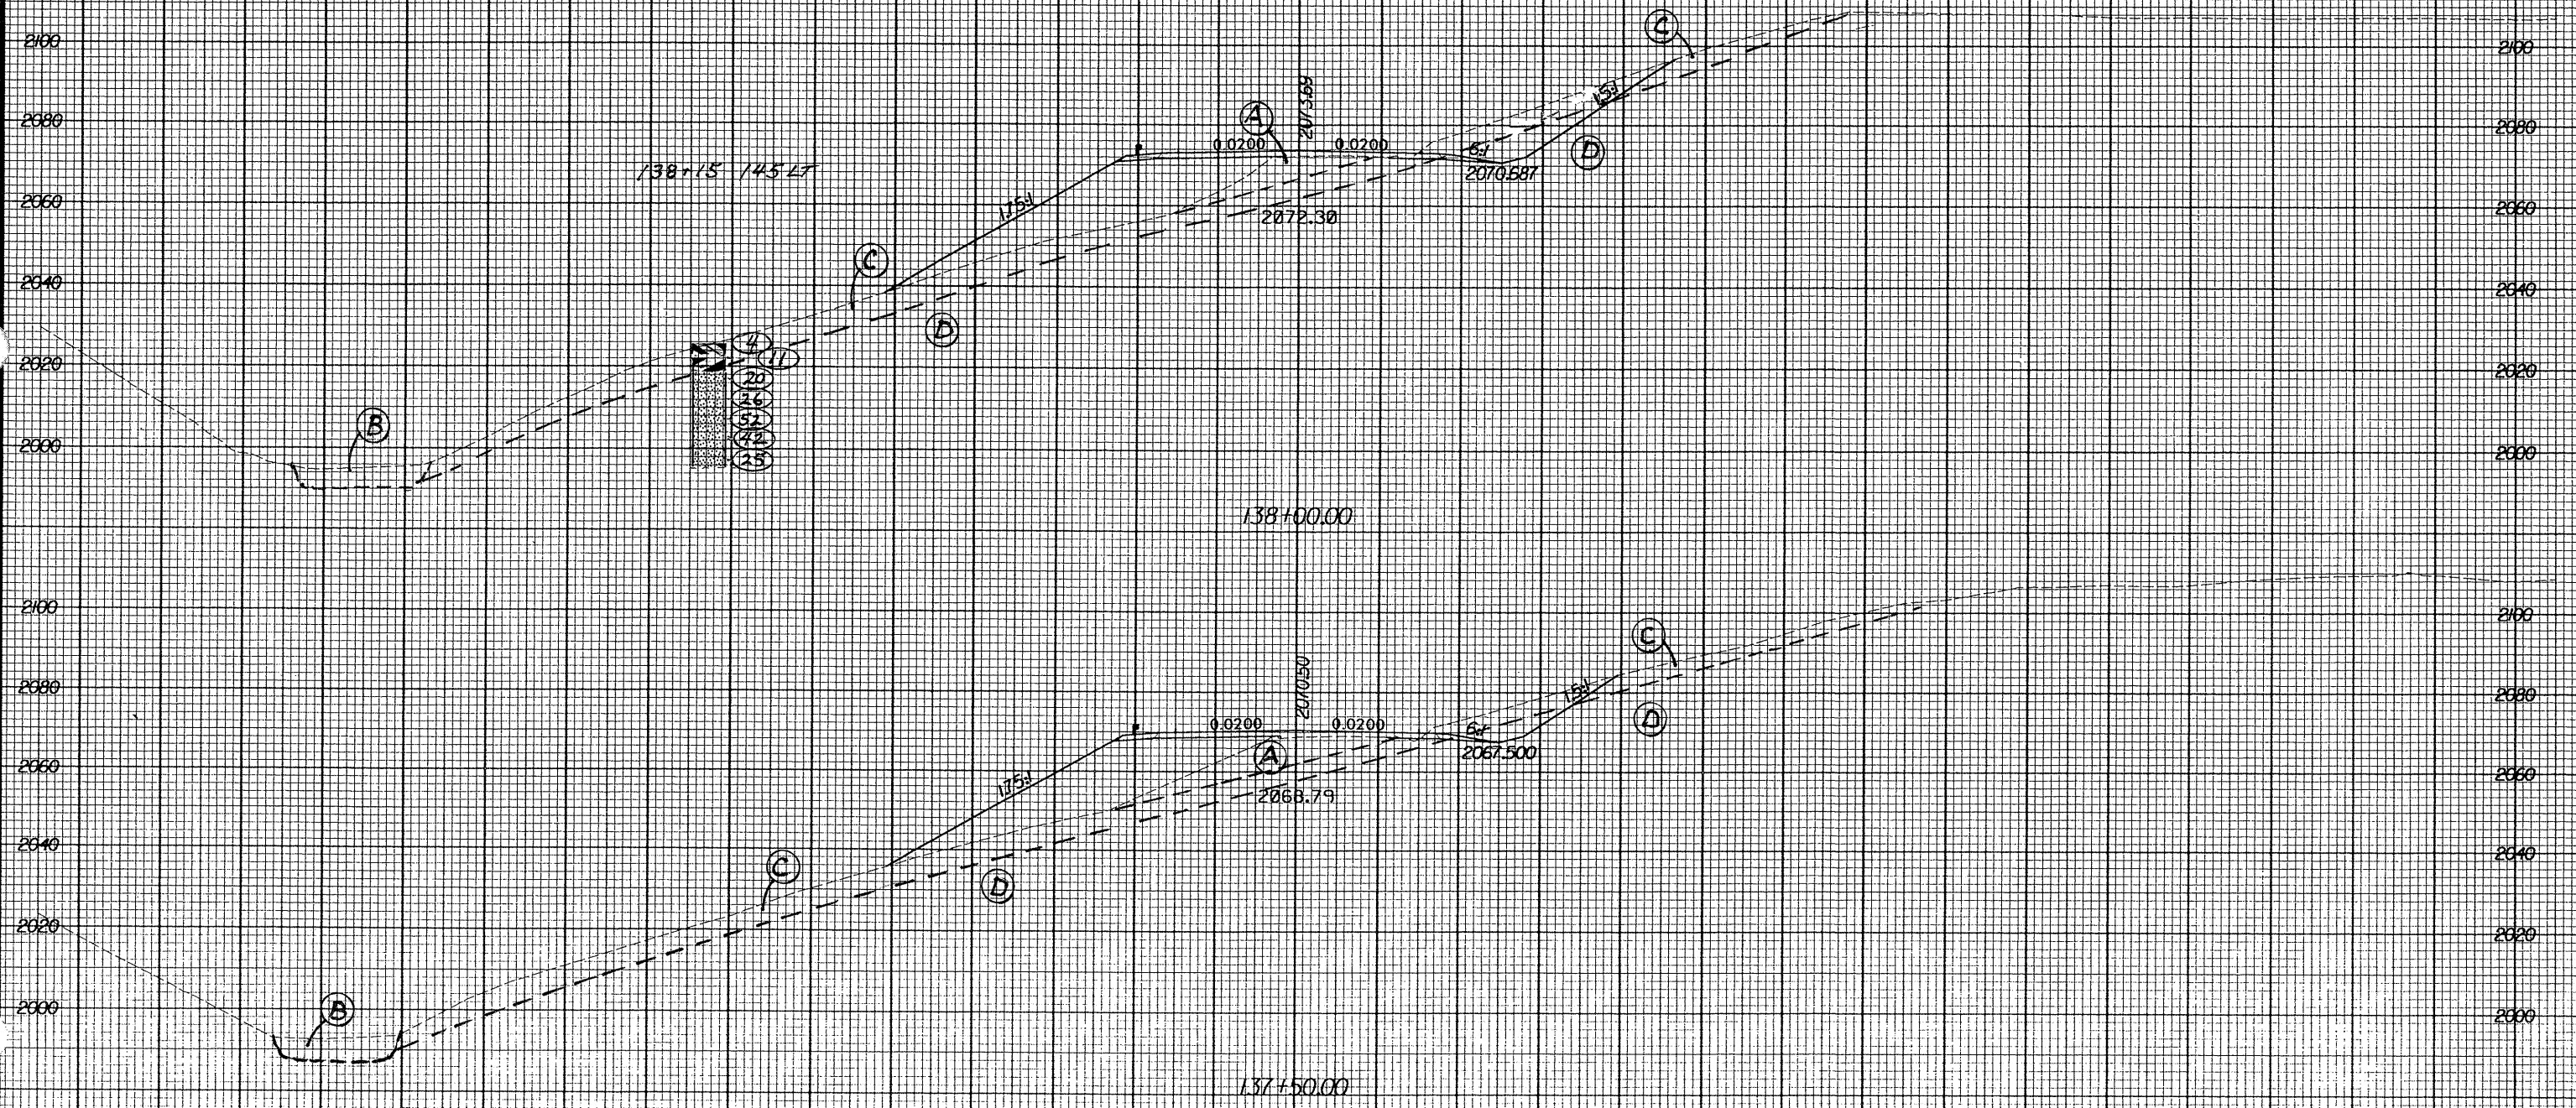

3 AUG 2001
01:50:37 AM