


Rev. 12/12/00

- (A) ALLUVIAL: GRAY, VERY SOFT, SATURATED, MICACEOUS, SANDY CLAYEY SILT
- (B) SAPROLITE: RED-BROWN AND WHITE, MOIST, SANDY SILT

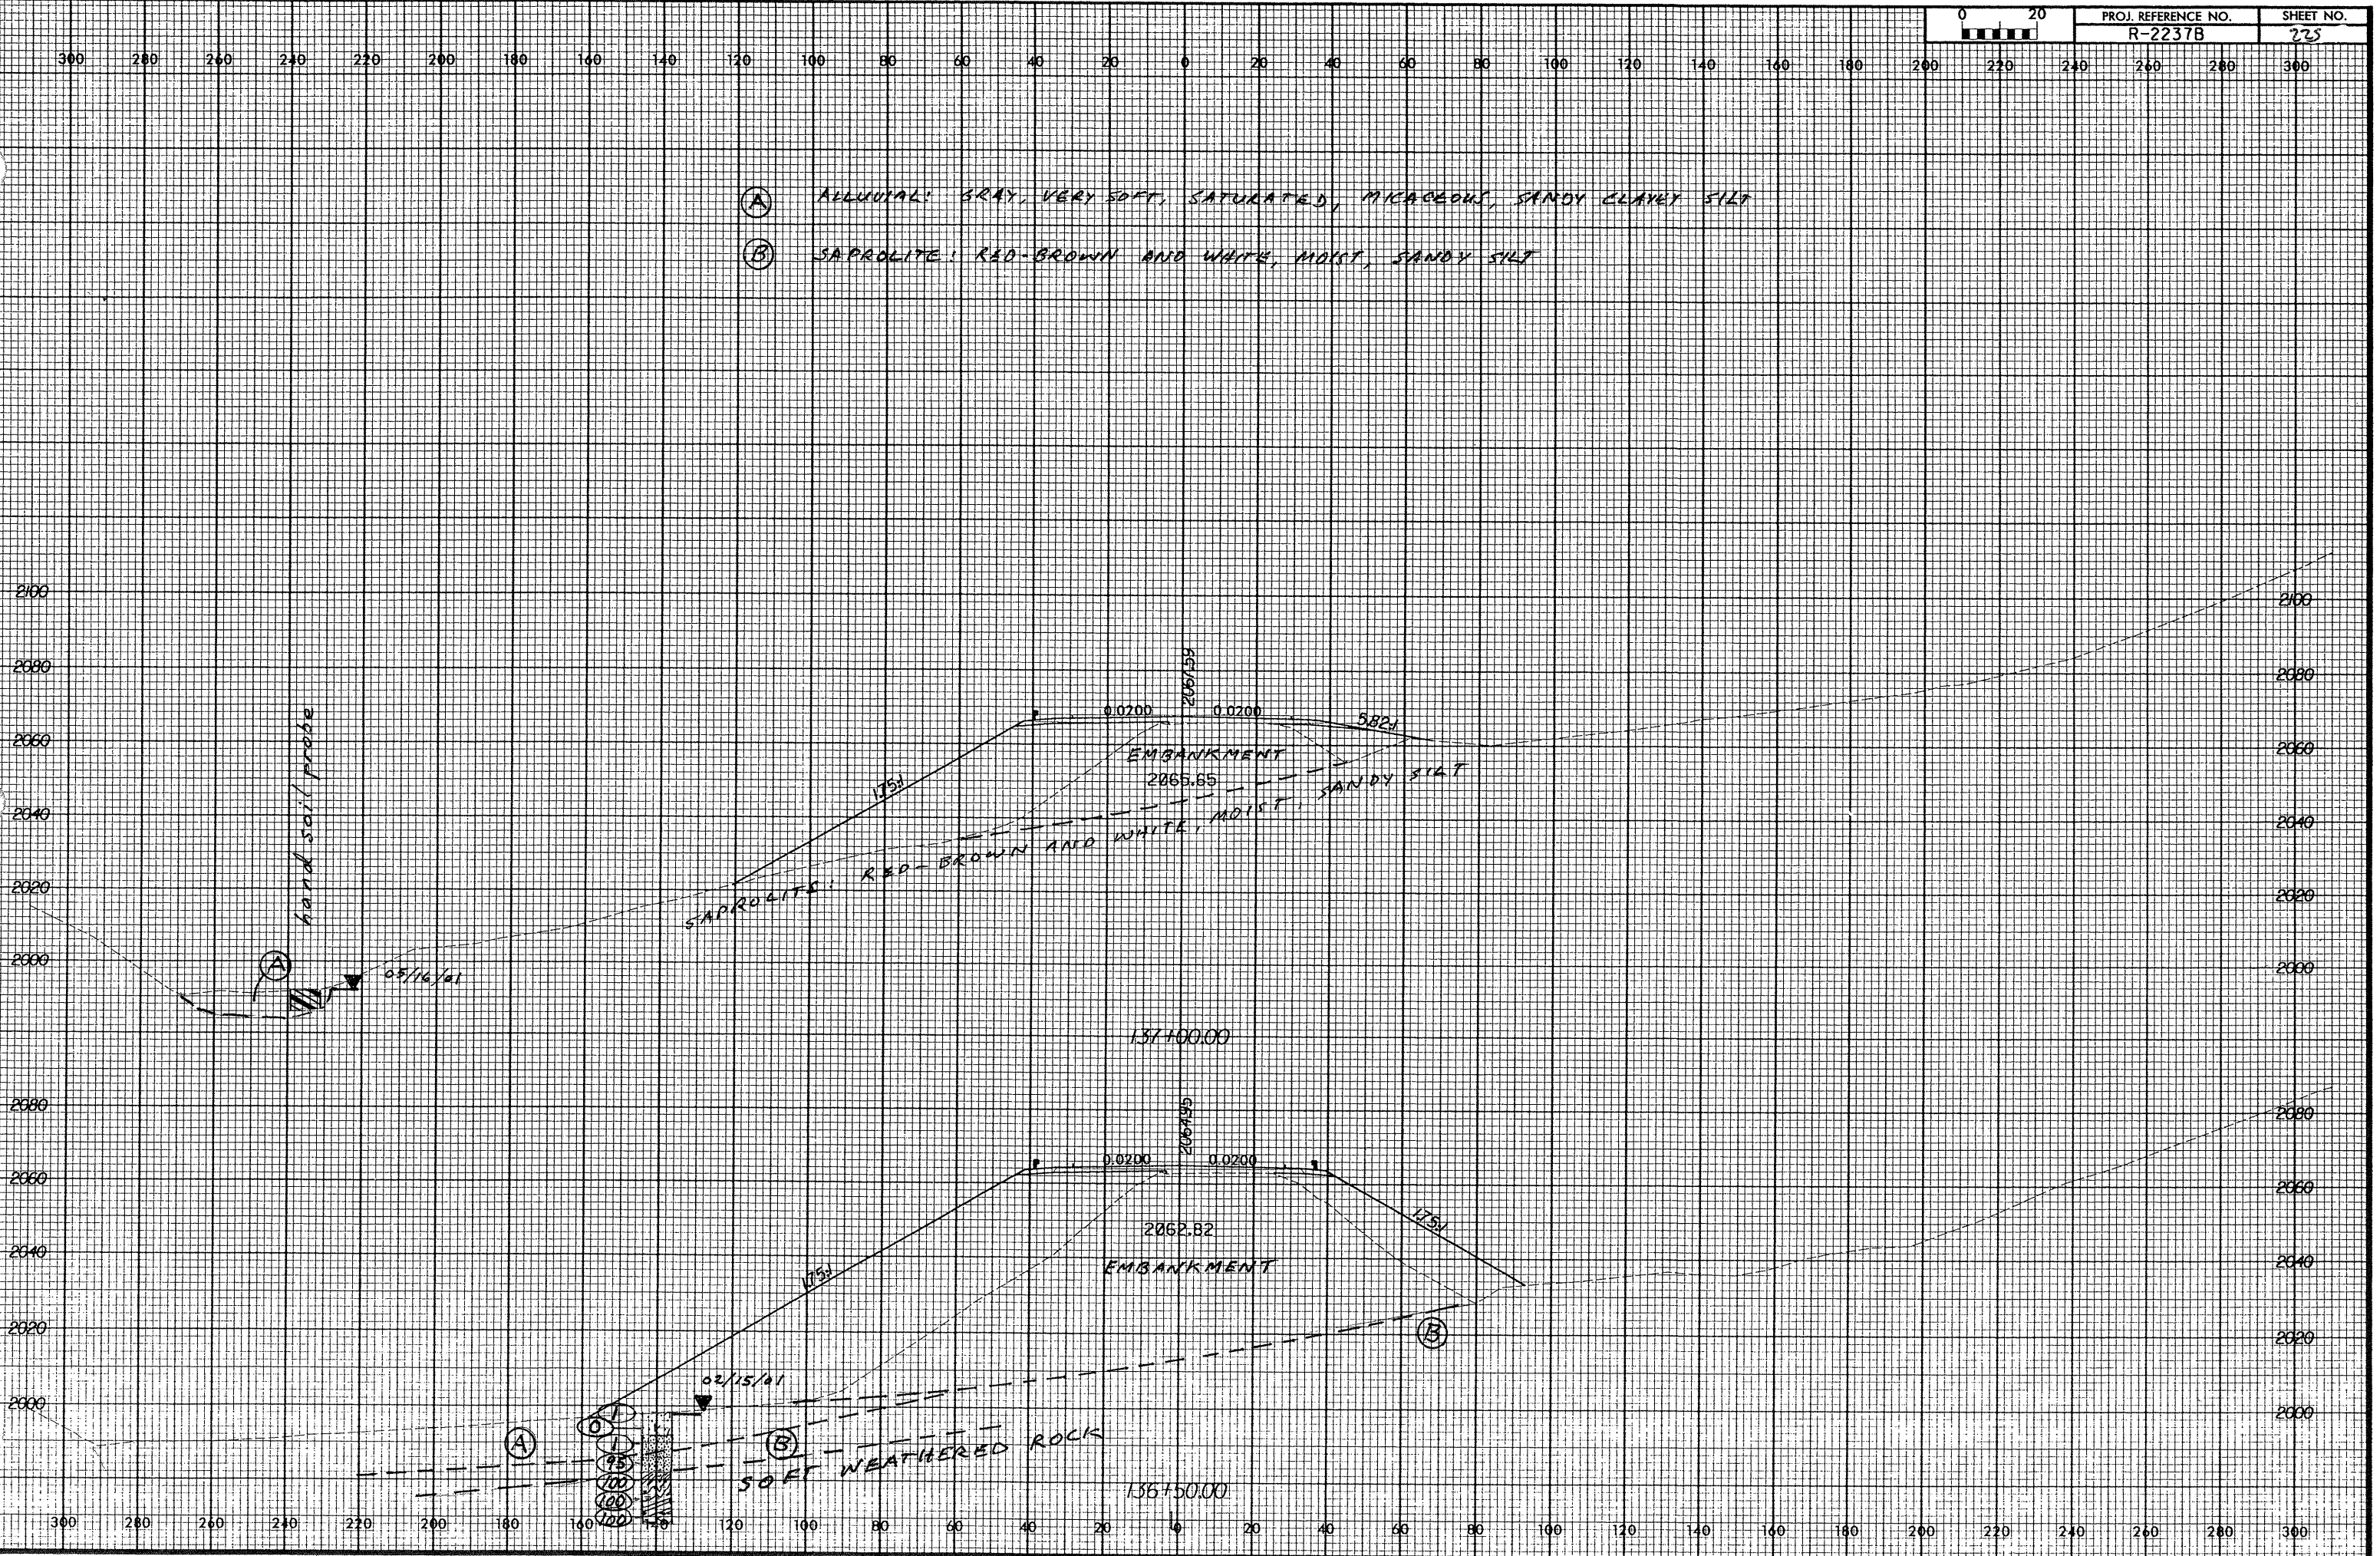

© AUS 2000
09:405
11-2237B.kss