


Rev. 12/12/00

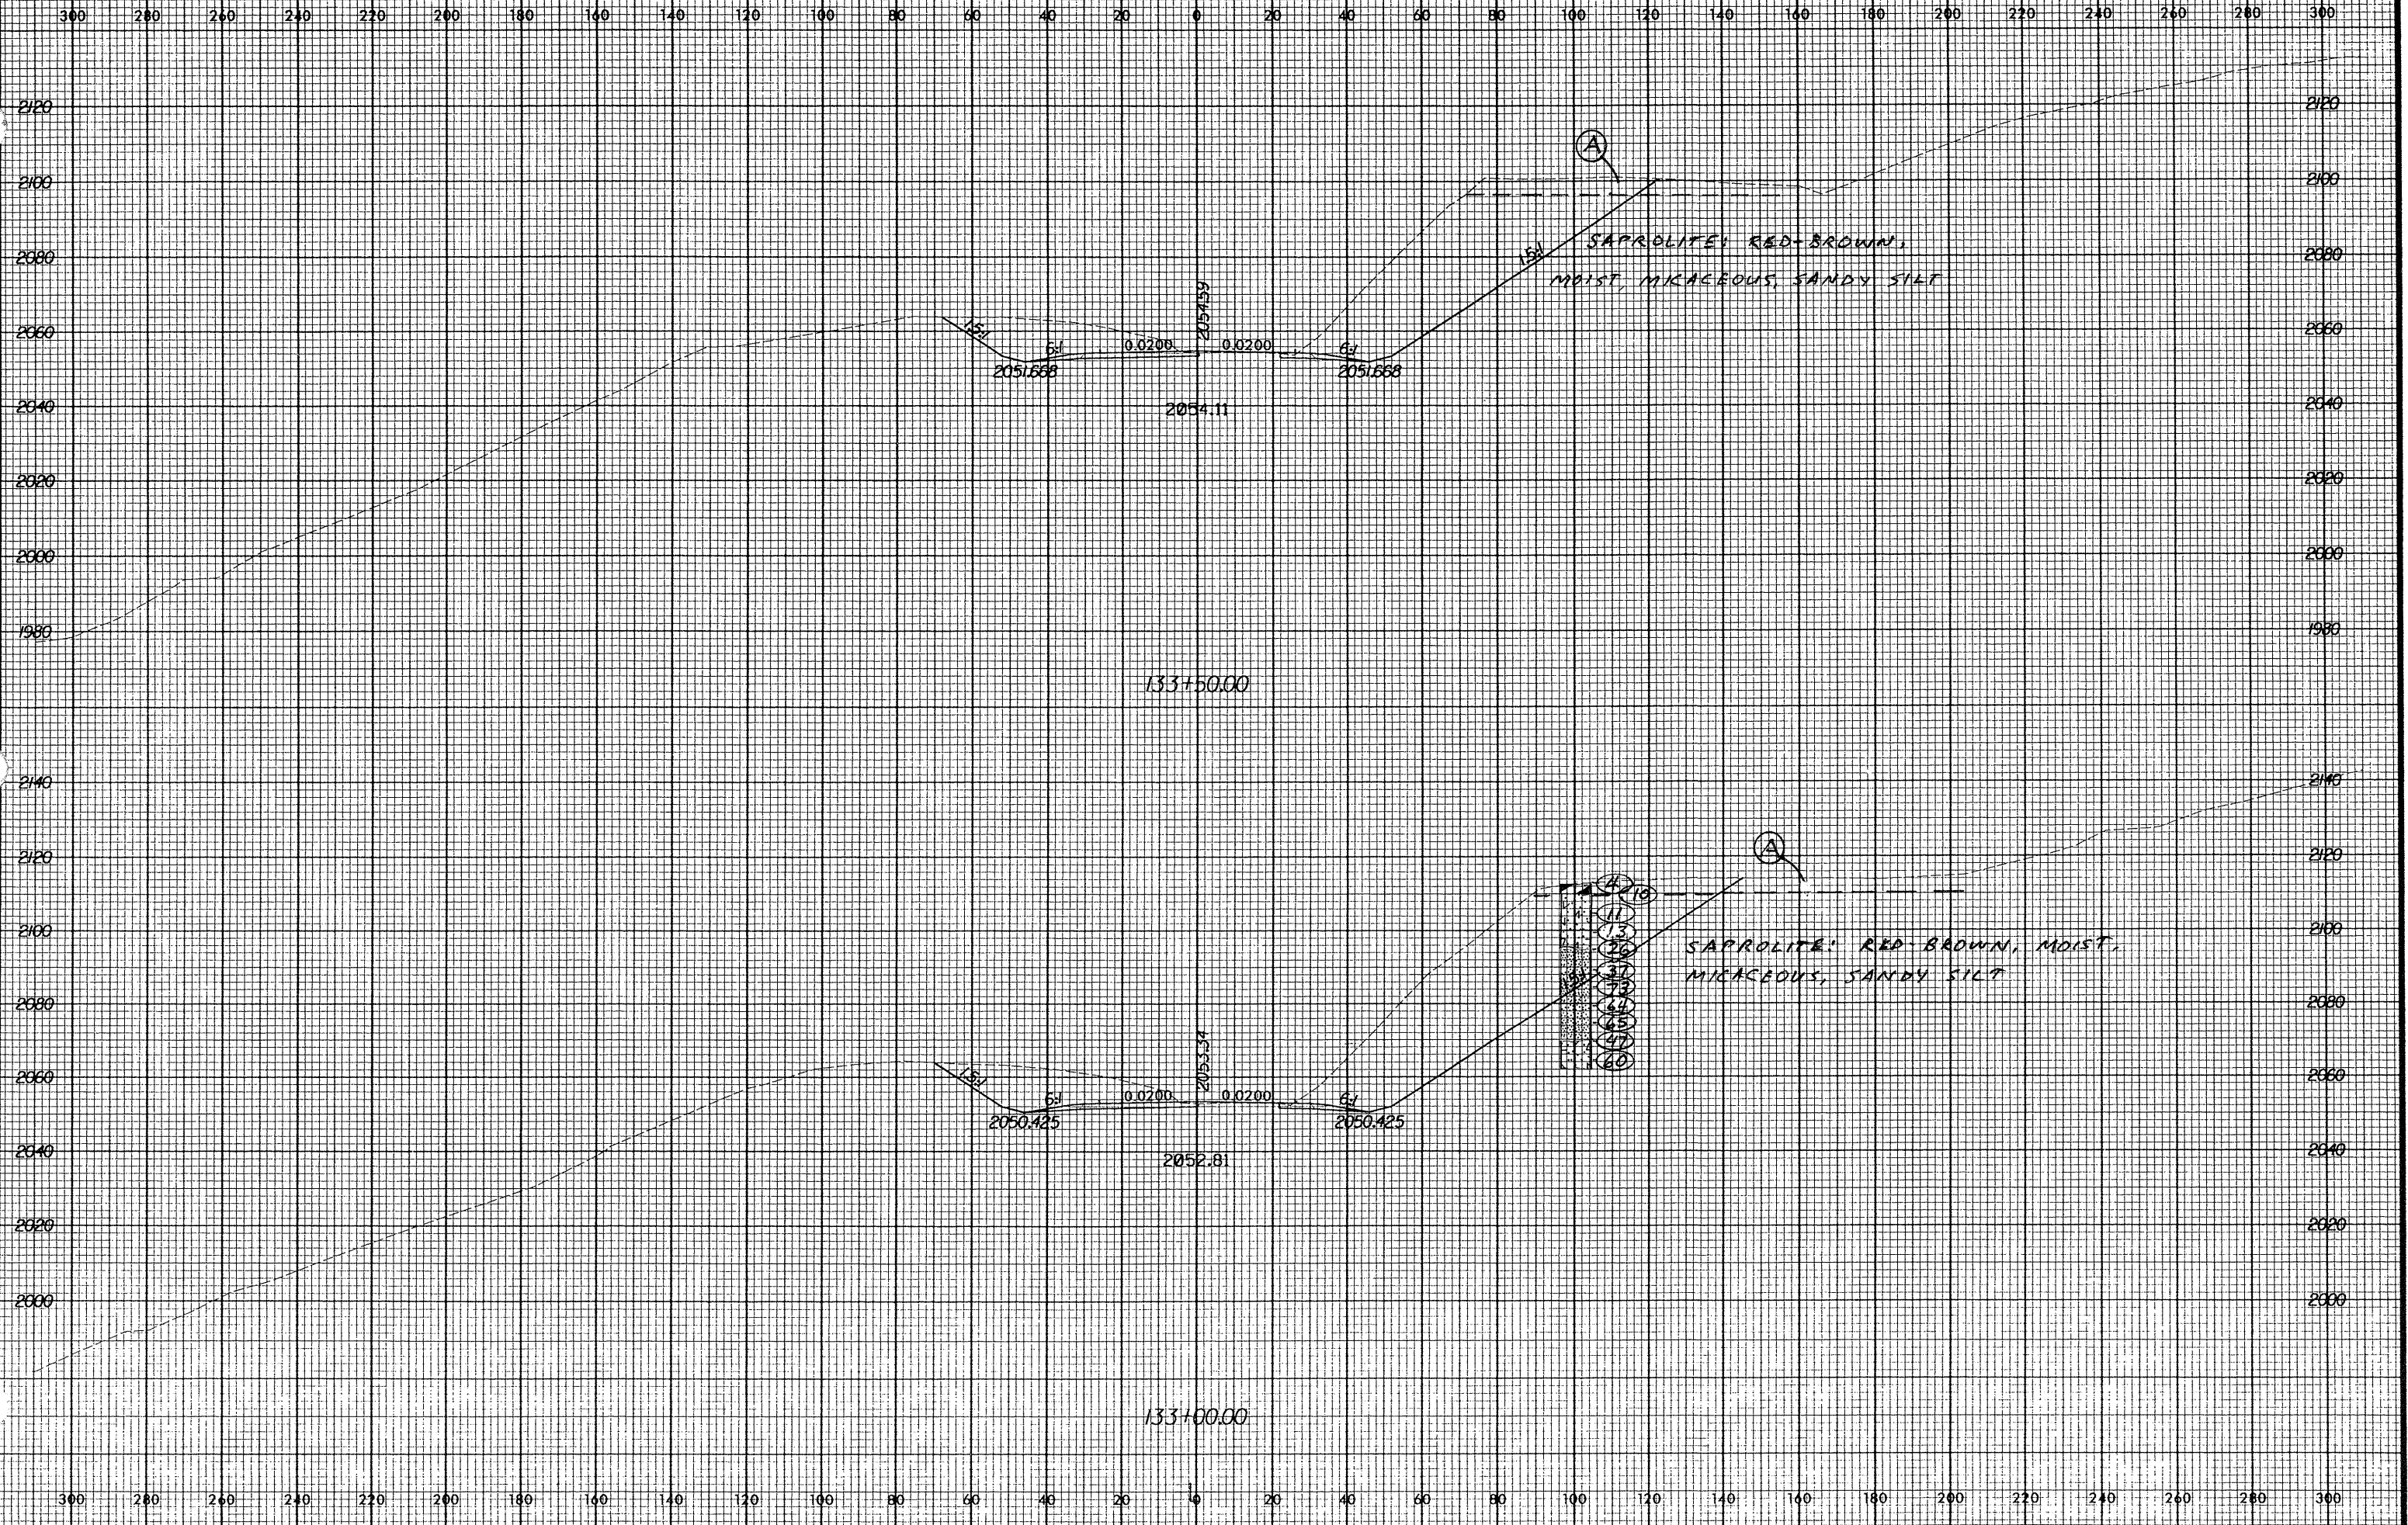

0 AUG 2003 2:05 PM