
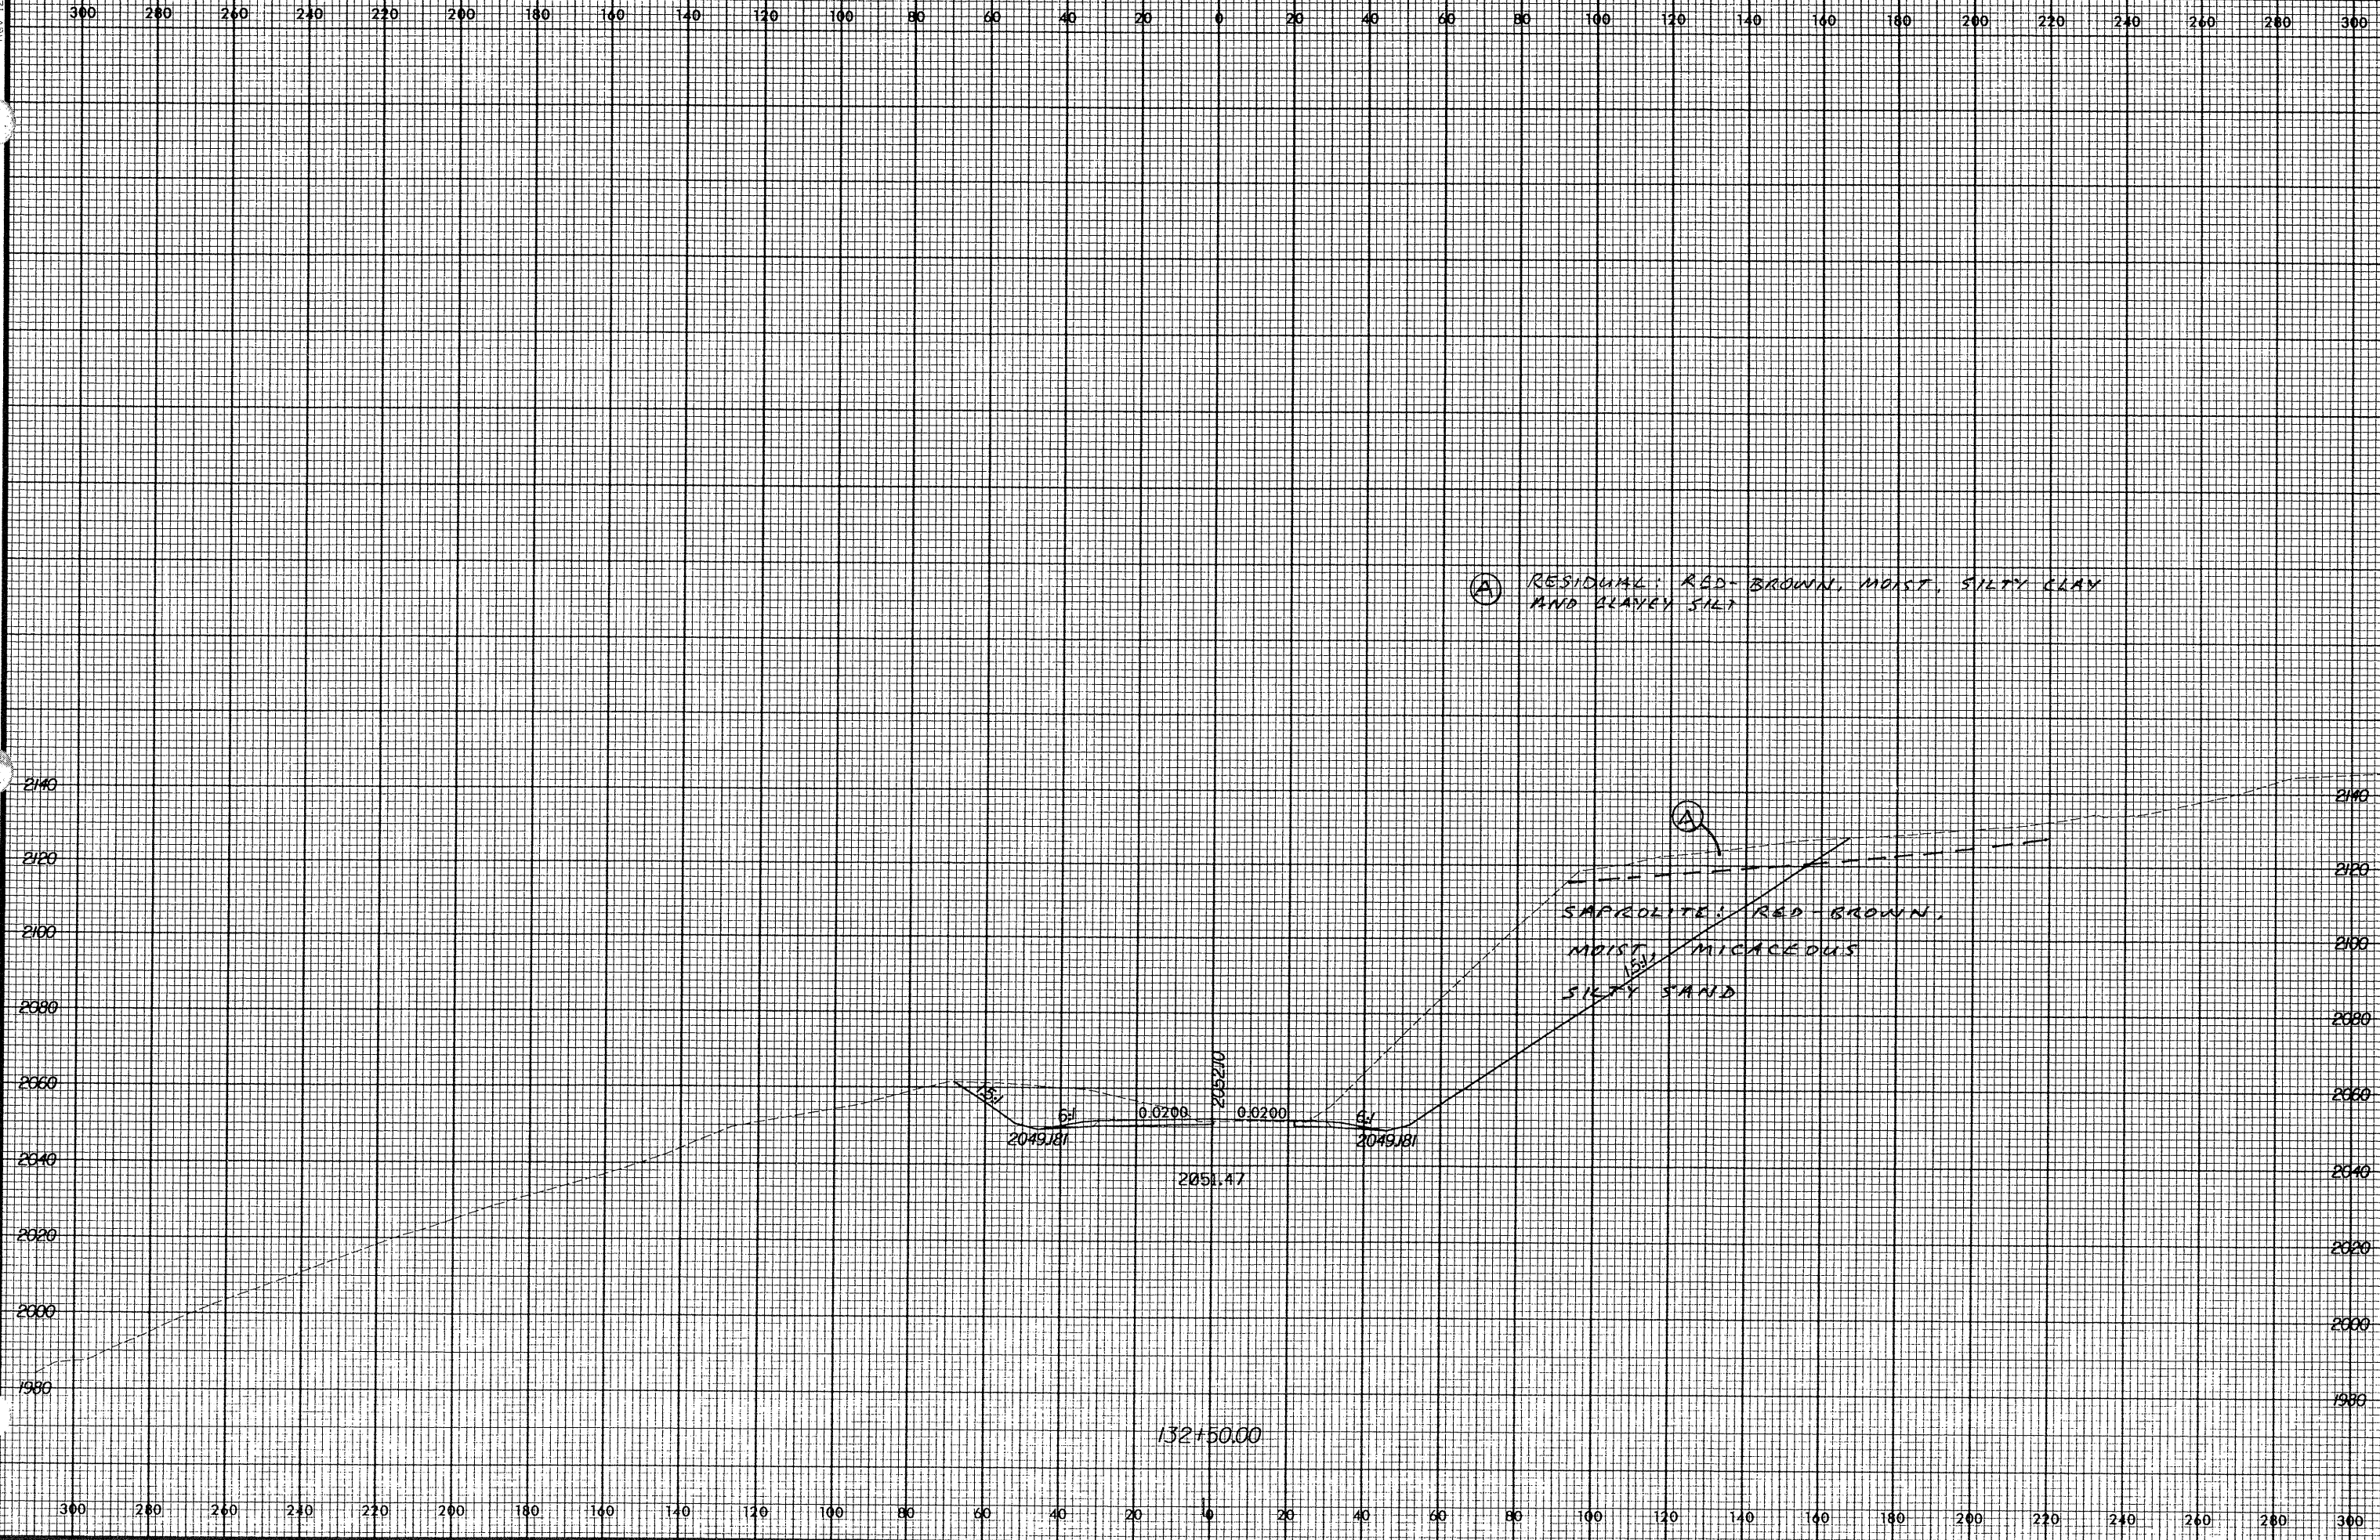


Rev 12/12/00

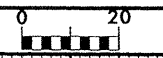

RESIDUAL: RED-BROWN, MOIST, SILTY CLAY AND CLAYEY SILT

SAPROLITE: RED-BROWN, MOIST, MICACEOUS SILTY SAND

15%
6%
0.0200
0.0200
2049.81
2049.81

2051.47

132+50.00

0 AUG 2001 0:04:30