



Rev. 12/12/08

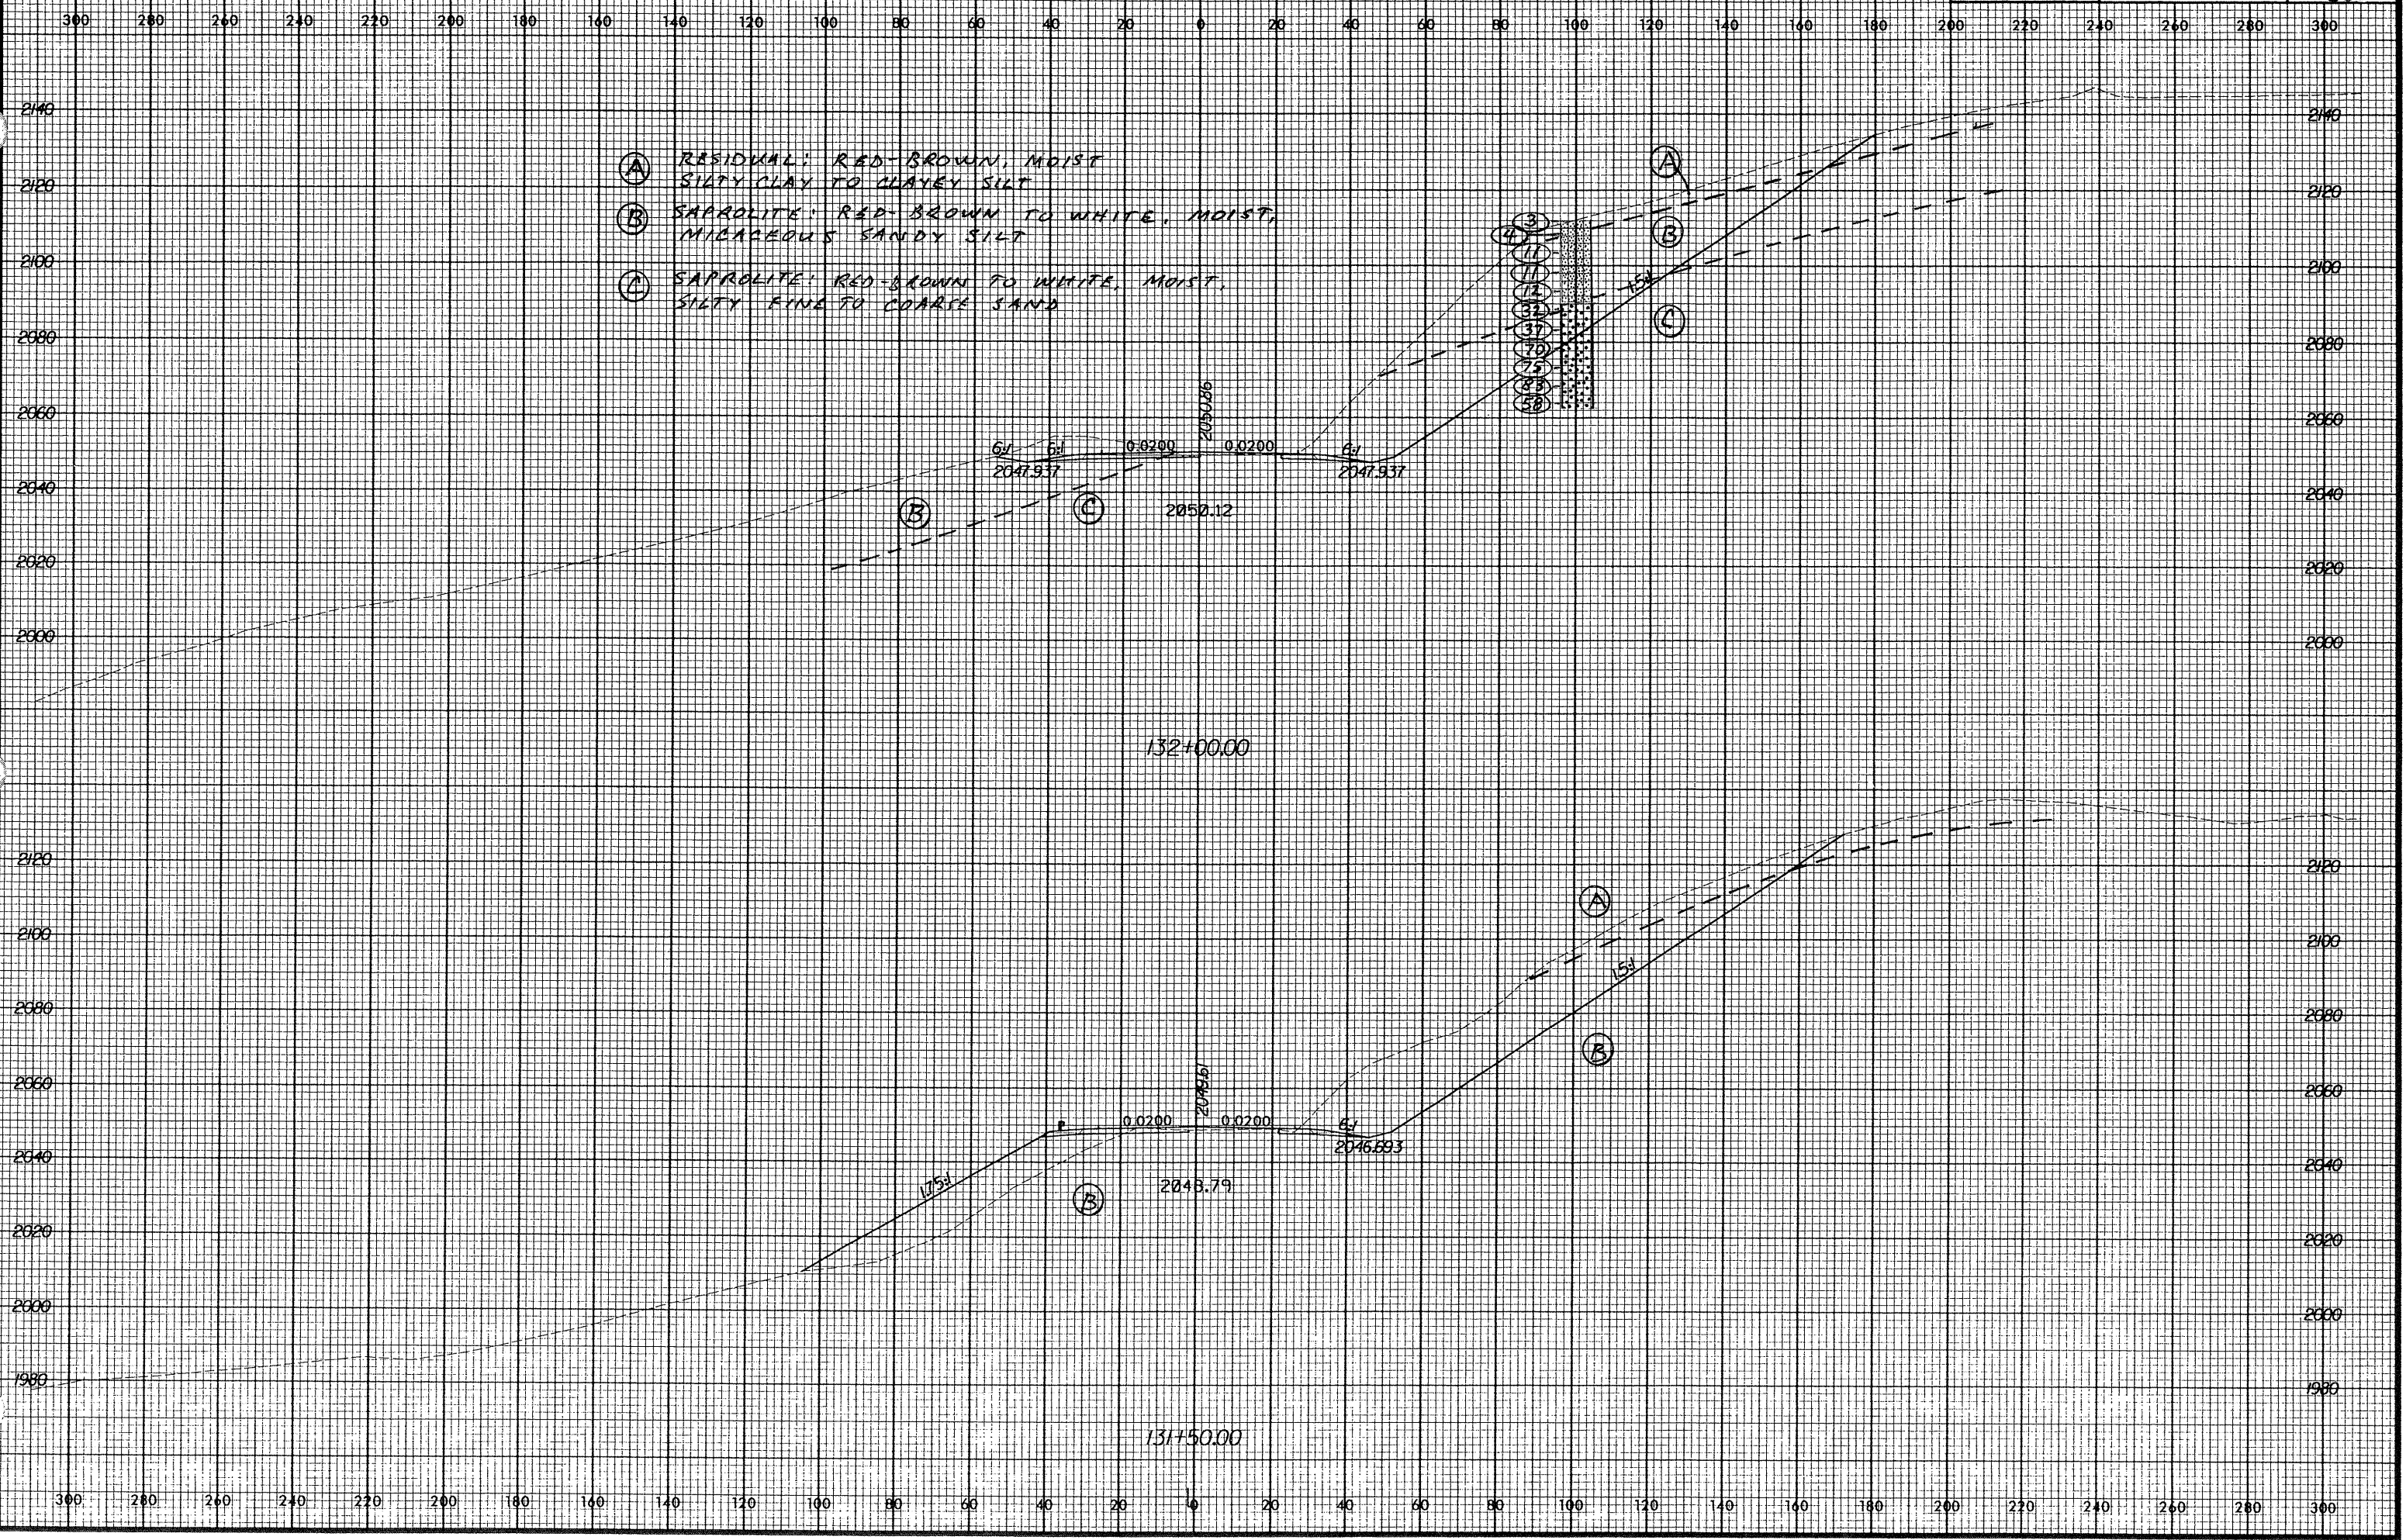

- (A) RESIDUAL: RED-BROWN, MOIST SILTY CLAY TO CLAYEY SILT
- (B) SAPROLITE: RED-BROWN TO WHITE, MOIST, MICACEOUS SANDY SILT
- (C) SAPROLITE: RED-BROWN TO WHITE, MOIST, SILTY FINE TO COARSE SAND

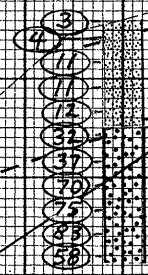

6:1 6:1 0.0200 0.0200 6:1
 2047.937 2050.12 2047.937

132+00.00

1:7.5:1

(B)

2048.79

0.0200 0.0200 6:1
 2046.693

(A)

(B)

1.5:1

131+50.00

18 AUG 2021 09:03:07 R-2237B.dwg