
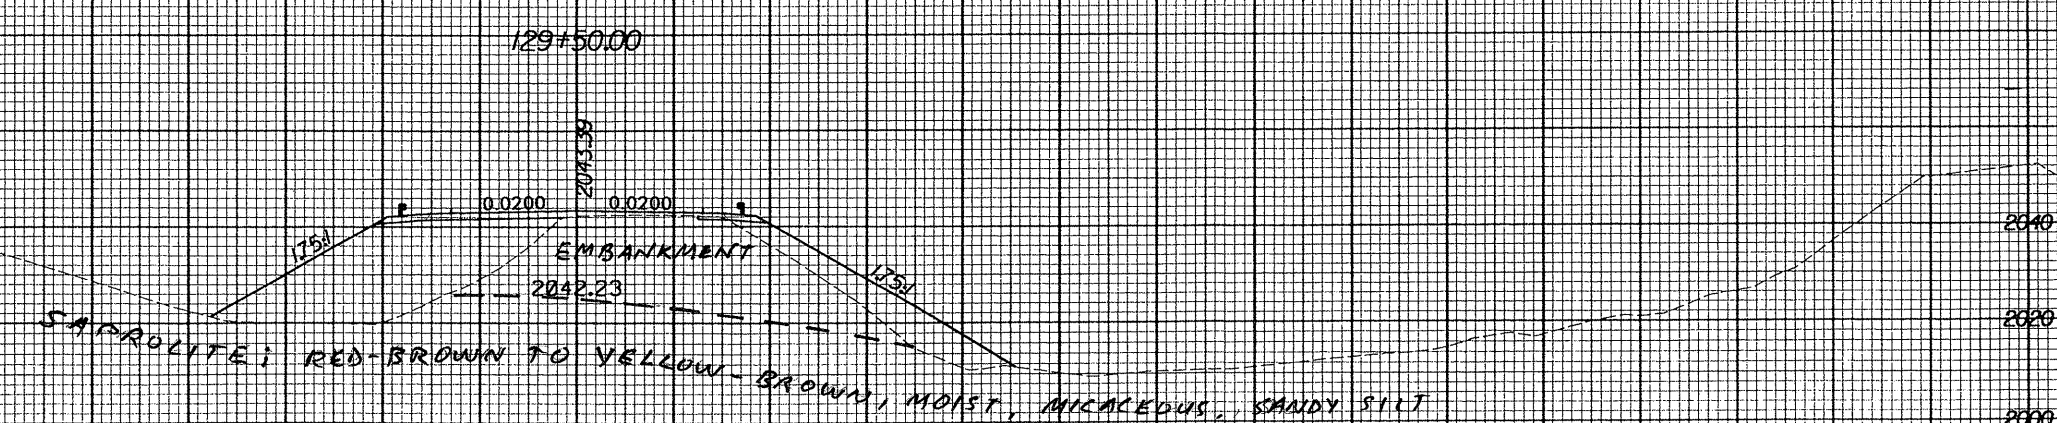
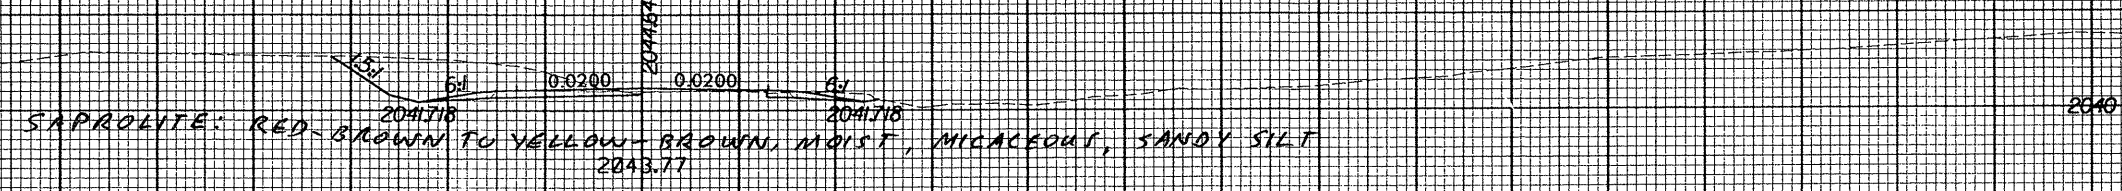
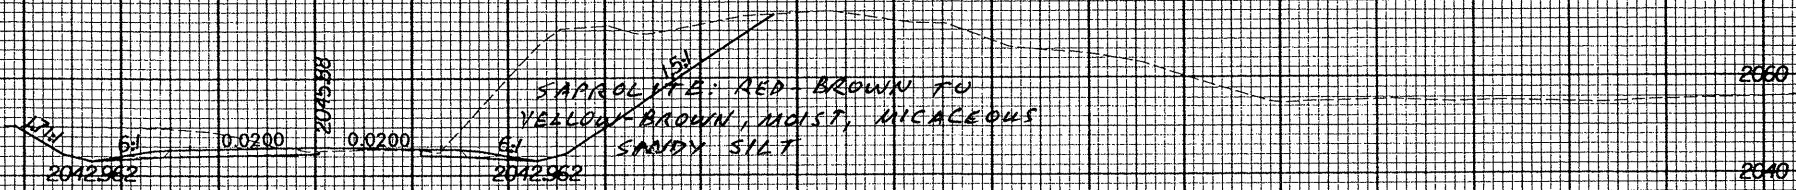
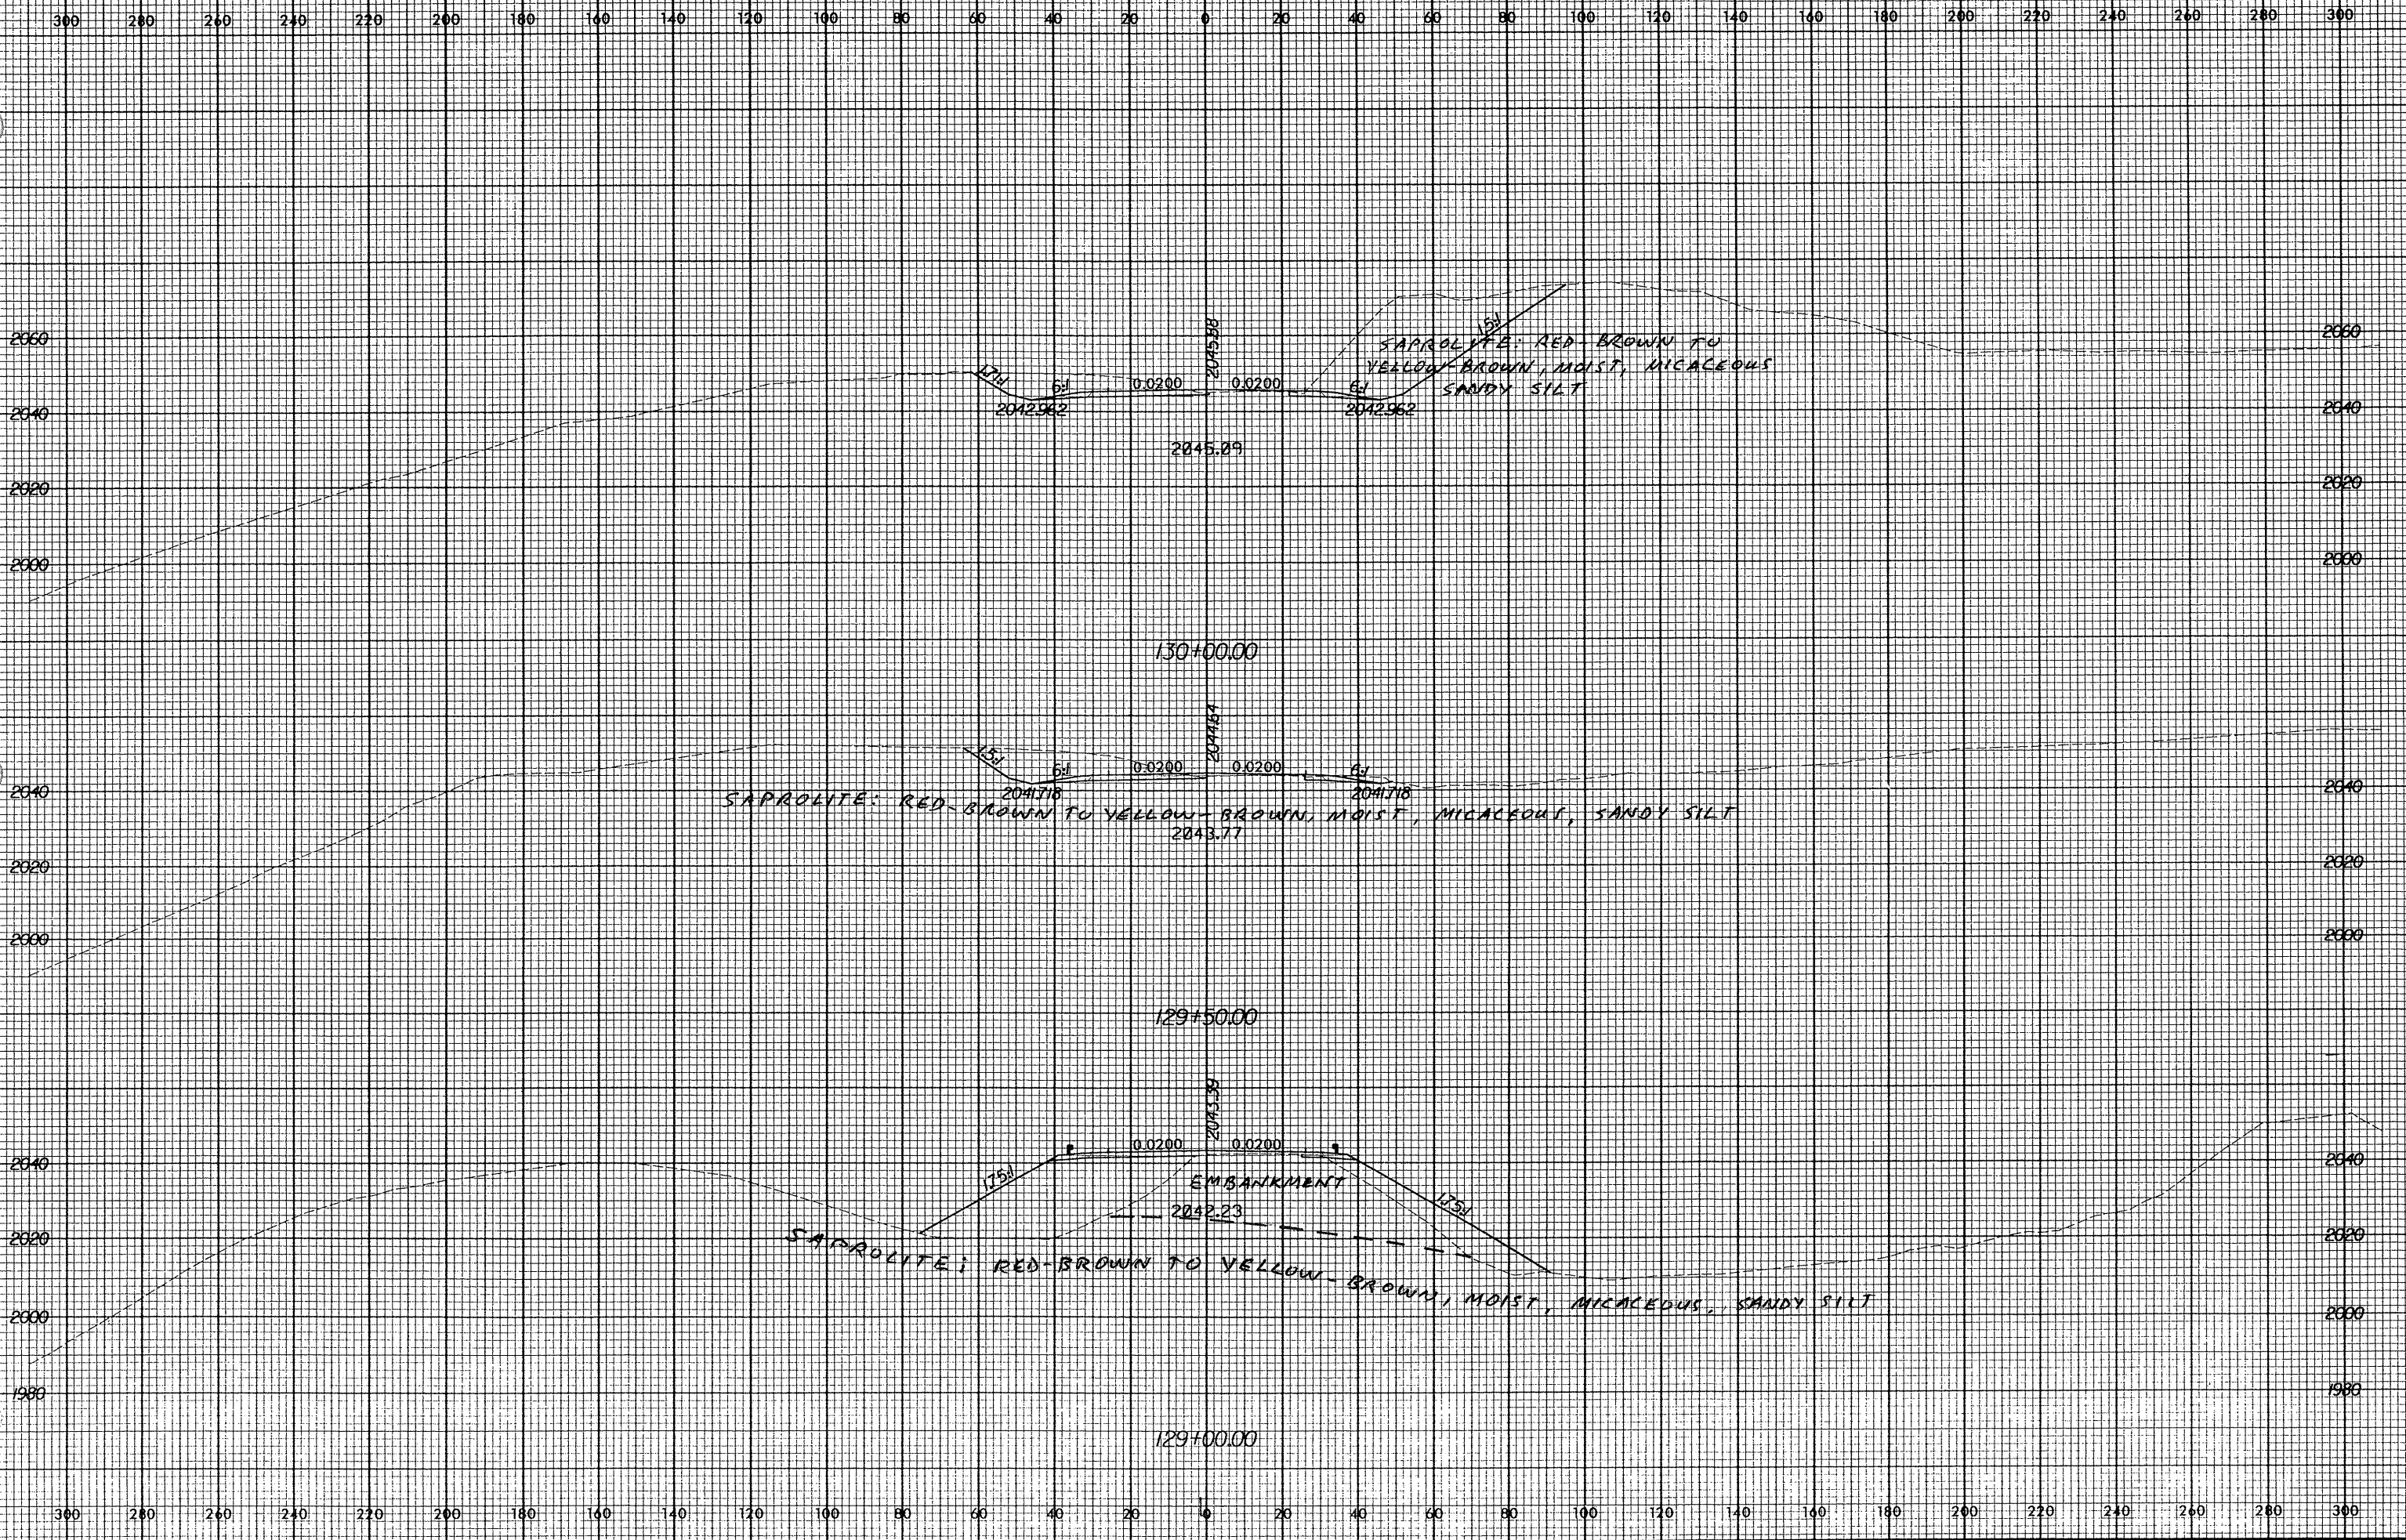


Rev. 12.12.00

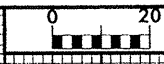

0.515 2.01
0.0000
R-2237B.XSG