


Rev 12/12/00

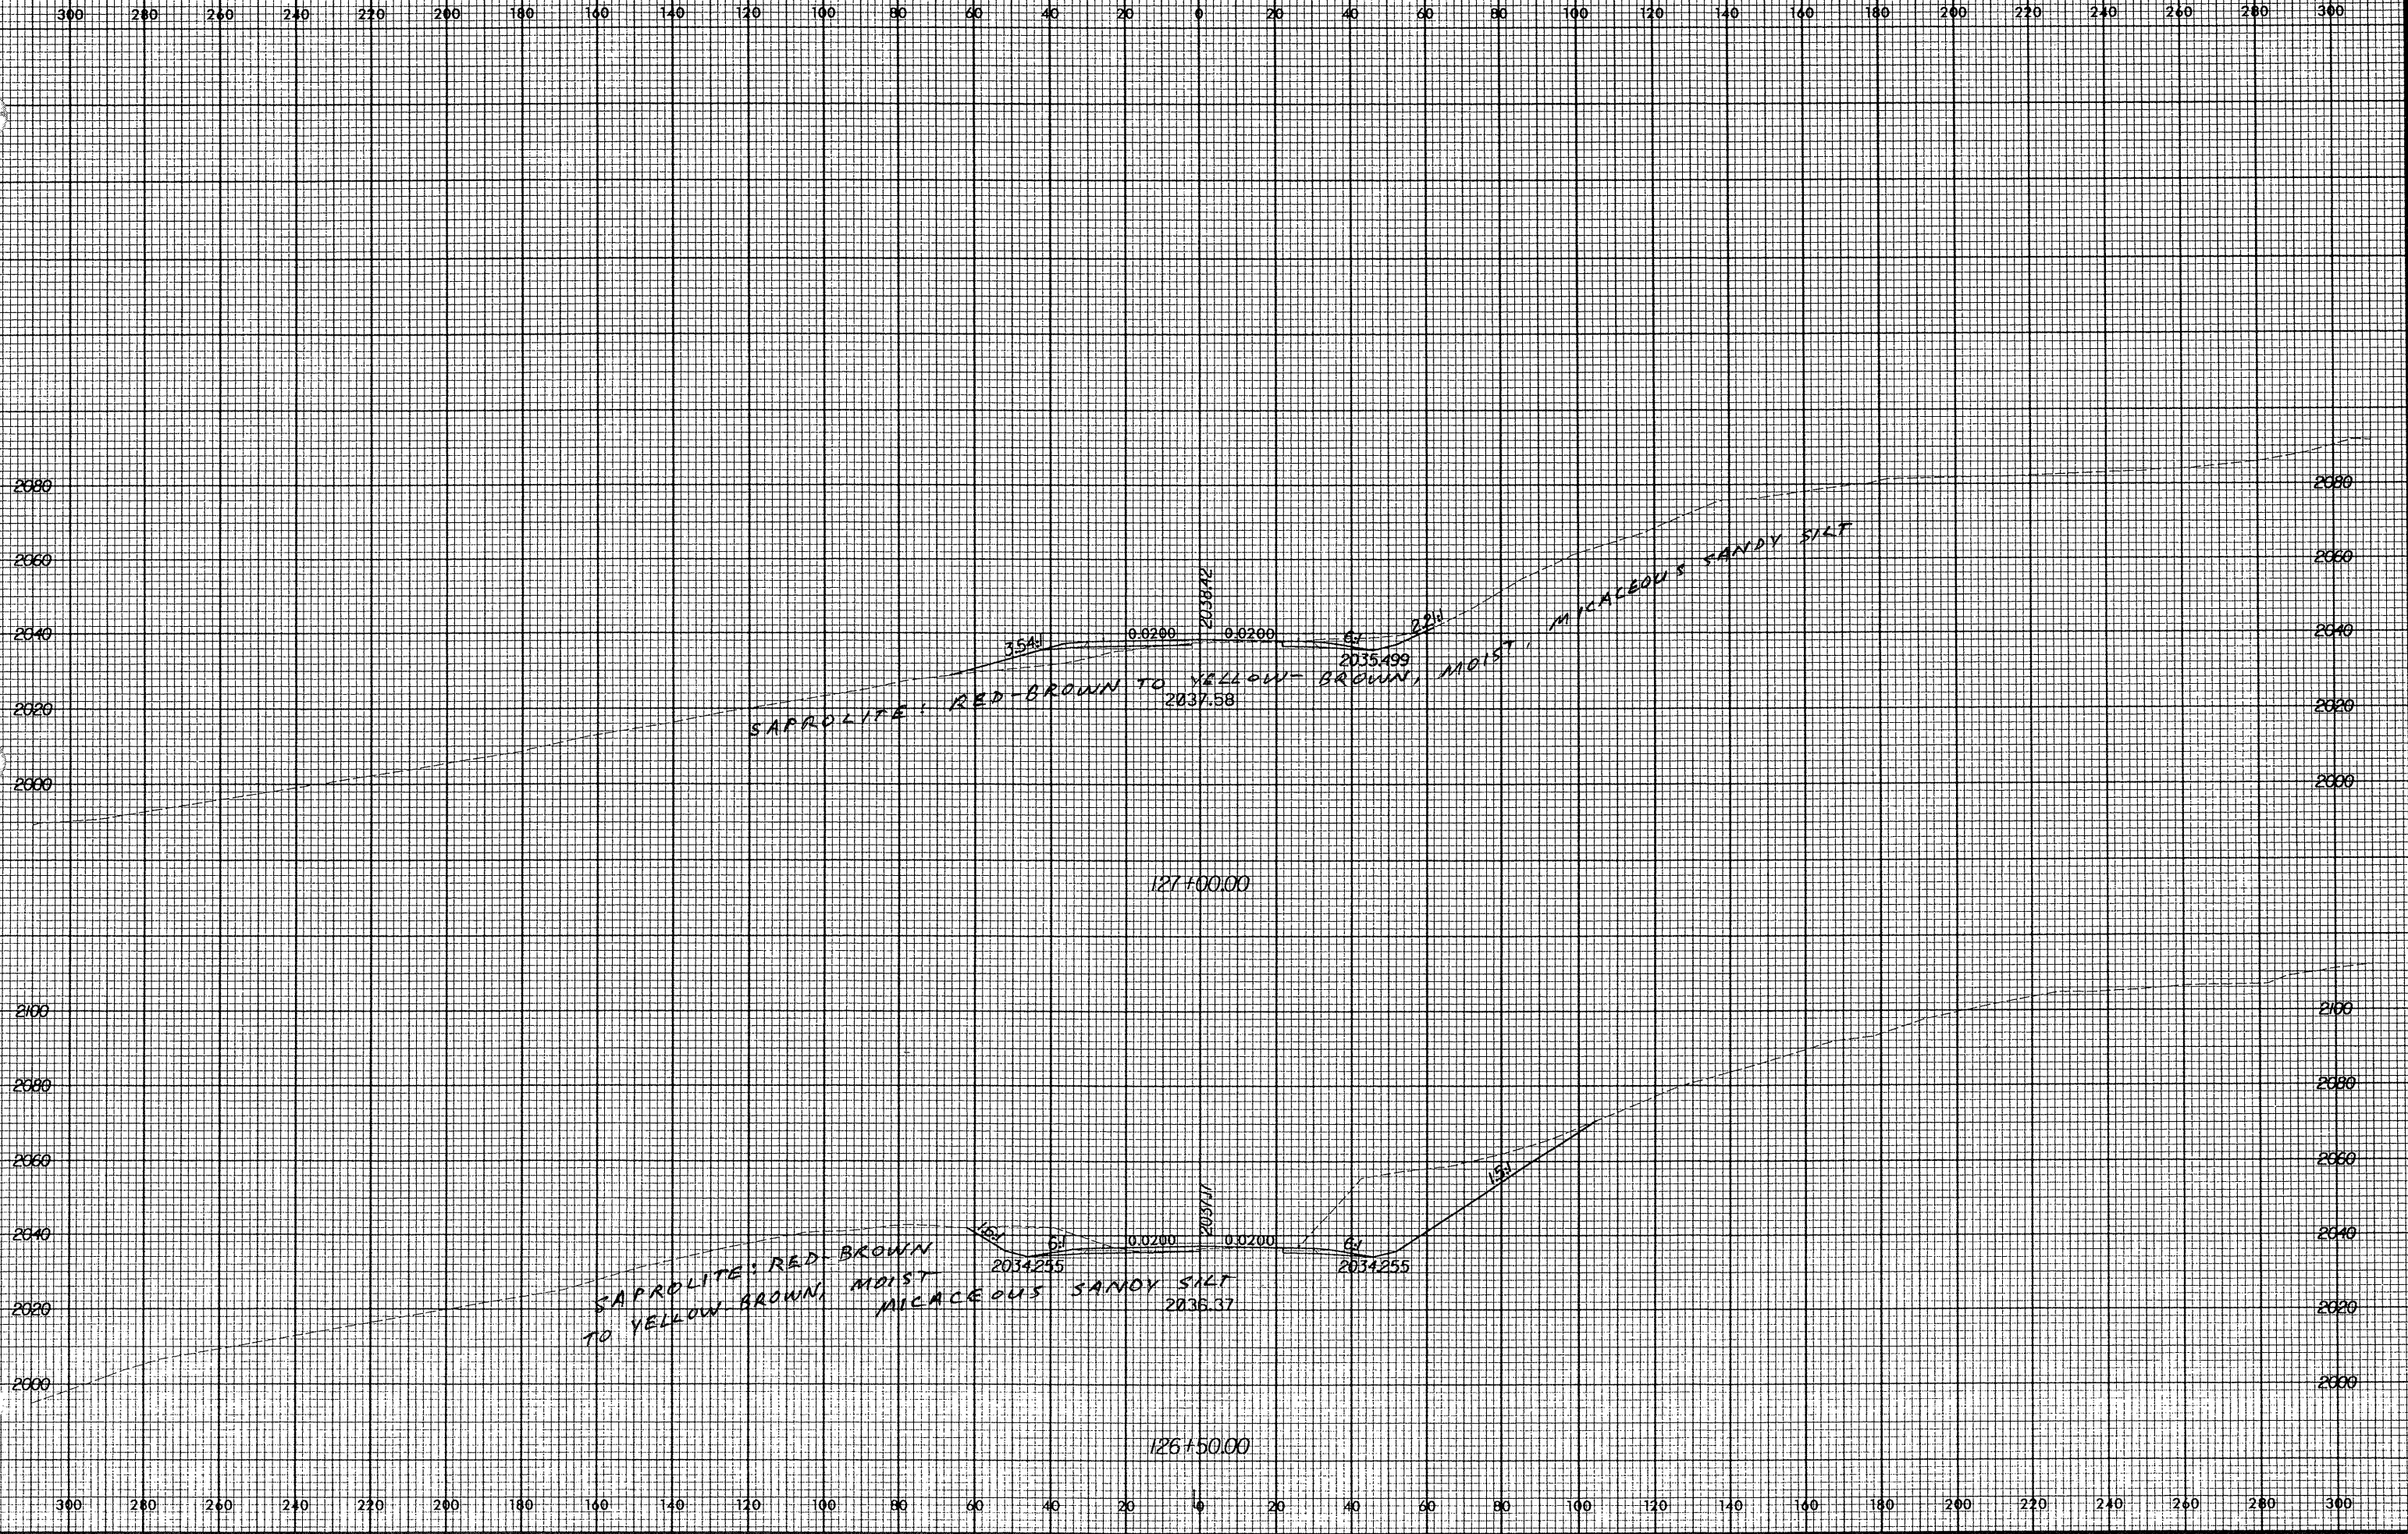

18 AUG 2017 09:03:06 126+50.00.dwg