


Rev 12/12/00

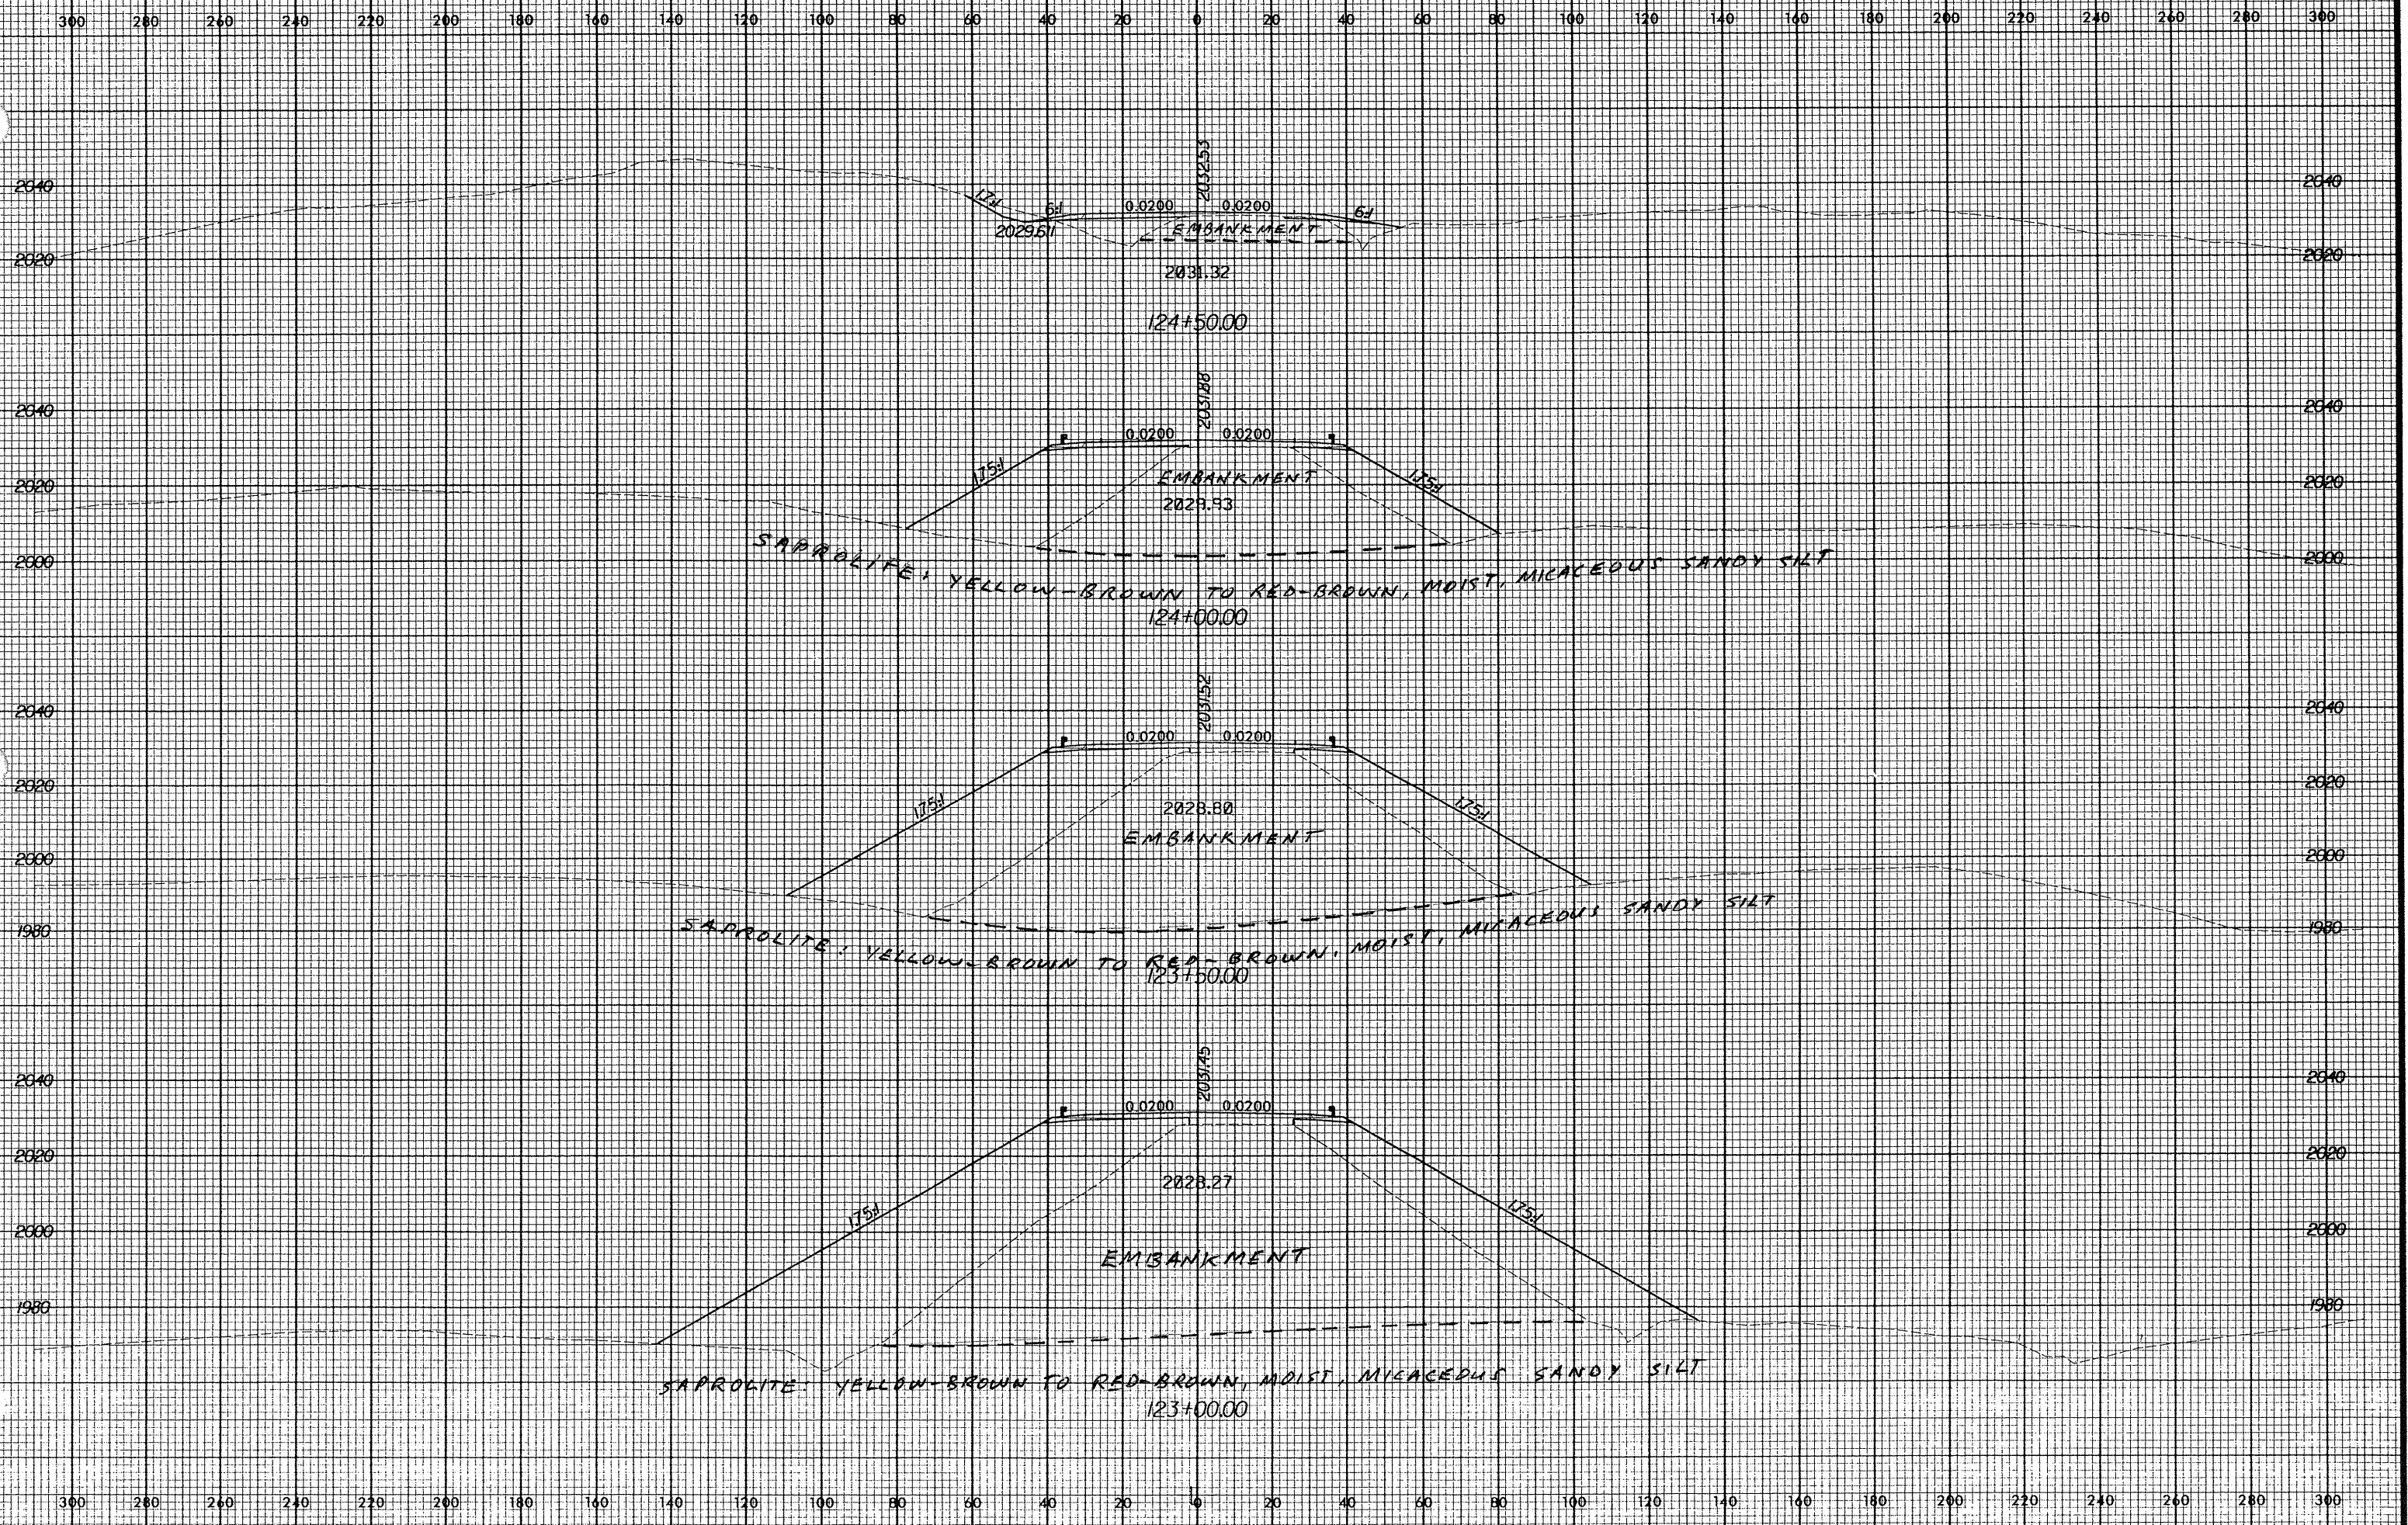

016 200
016 200
016 200