


Rev. 12/12/09

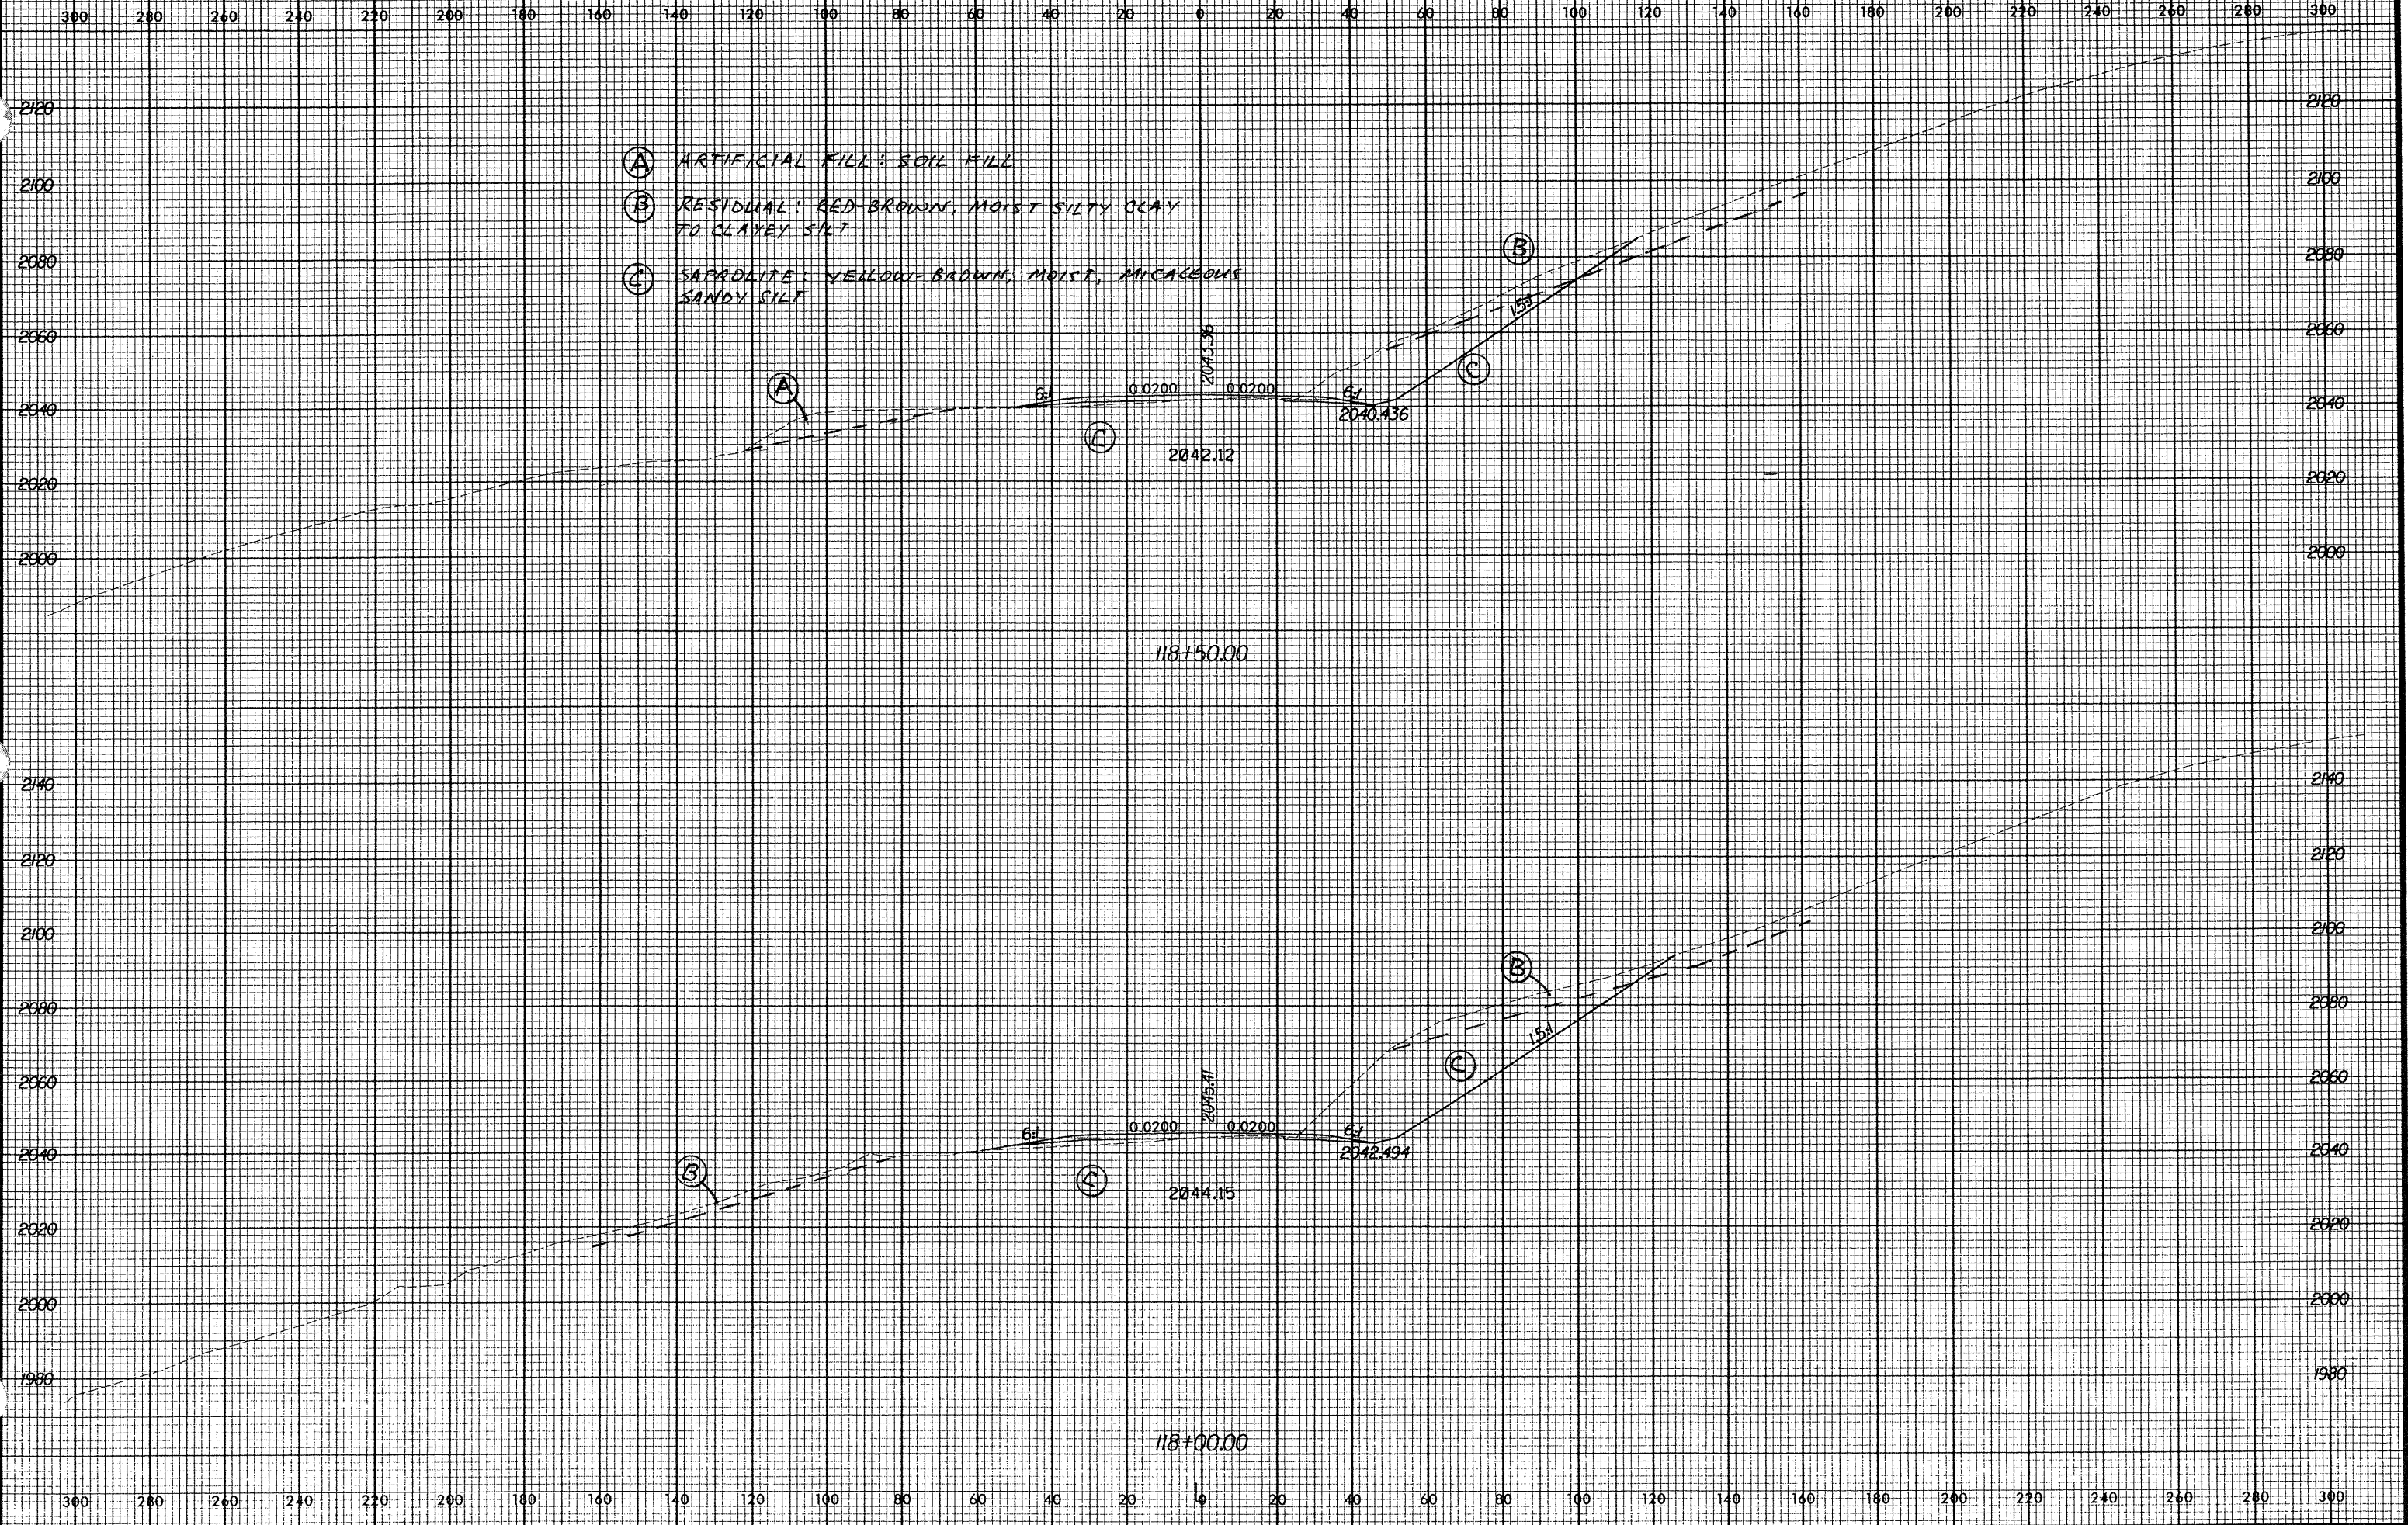

0 AUG 2008
2:40:37
22714584