


Rev 12/12/00

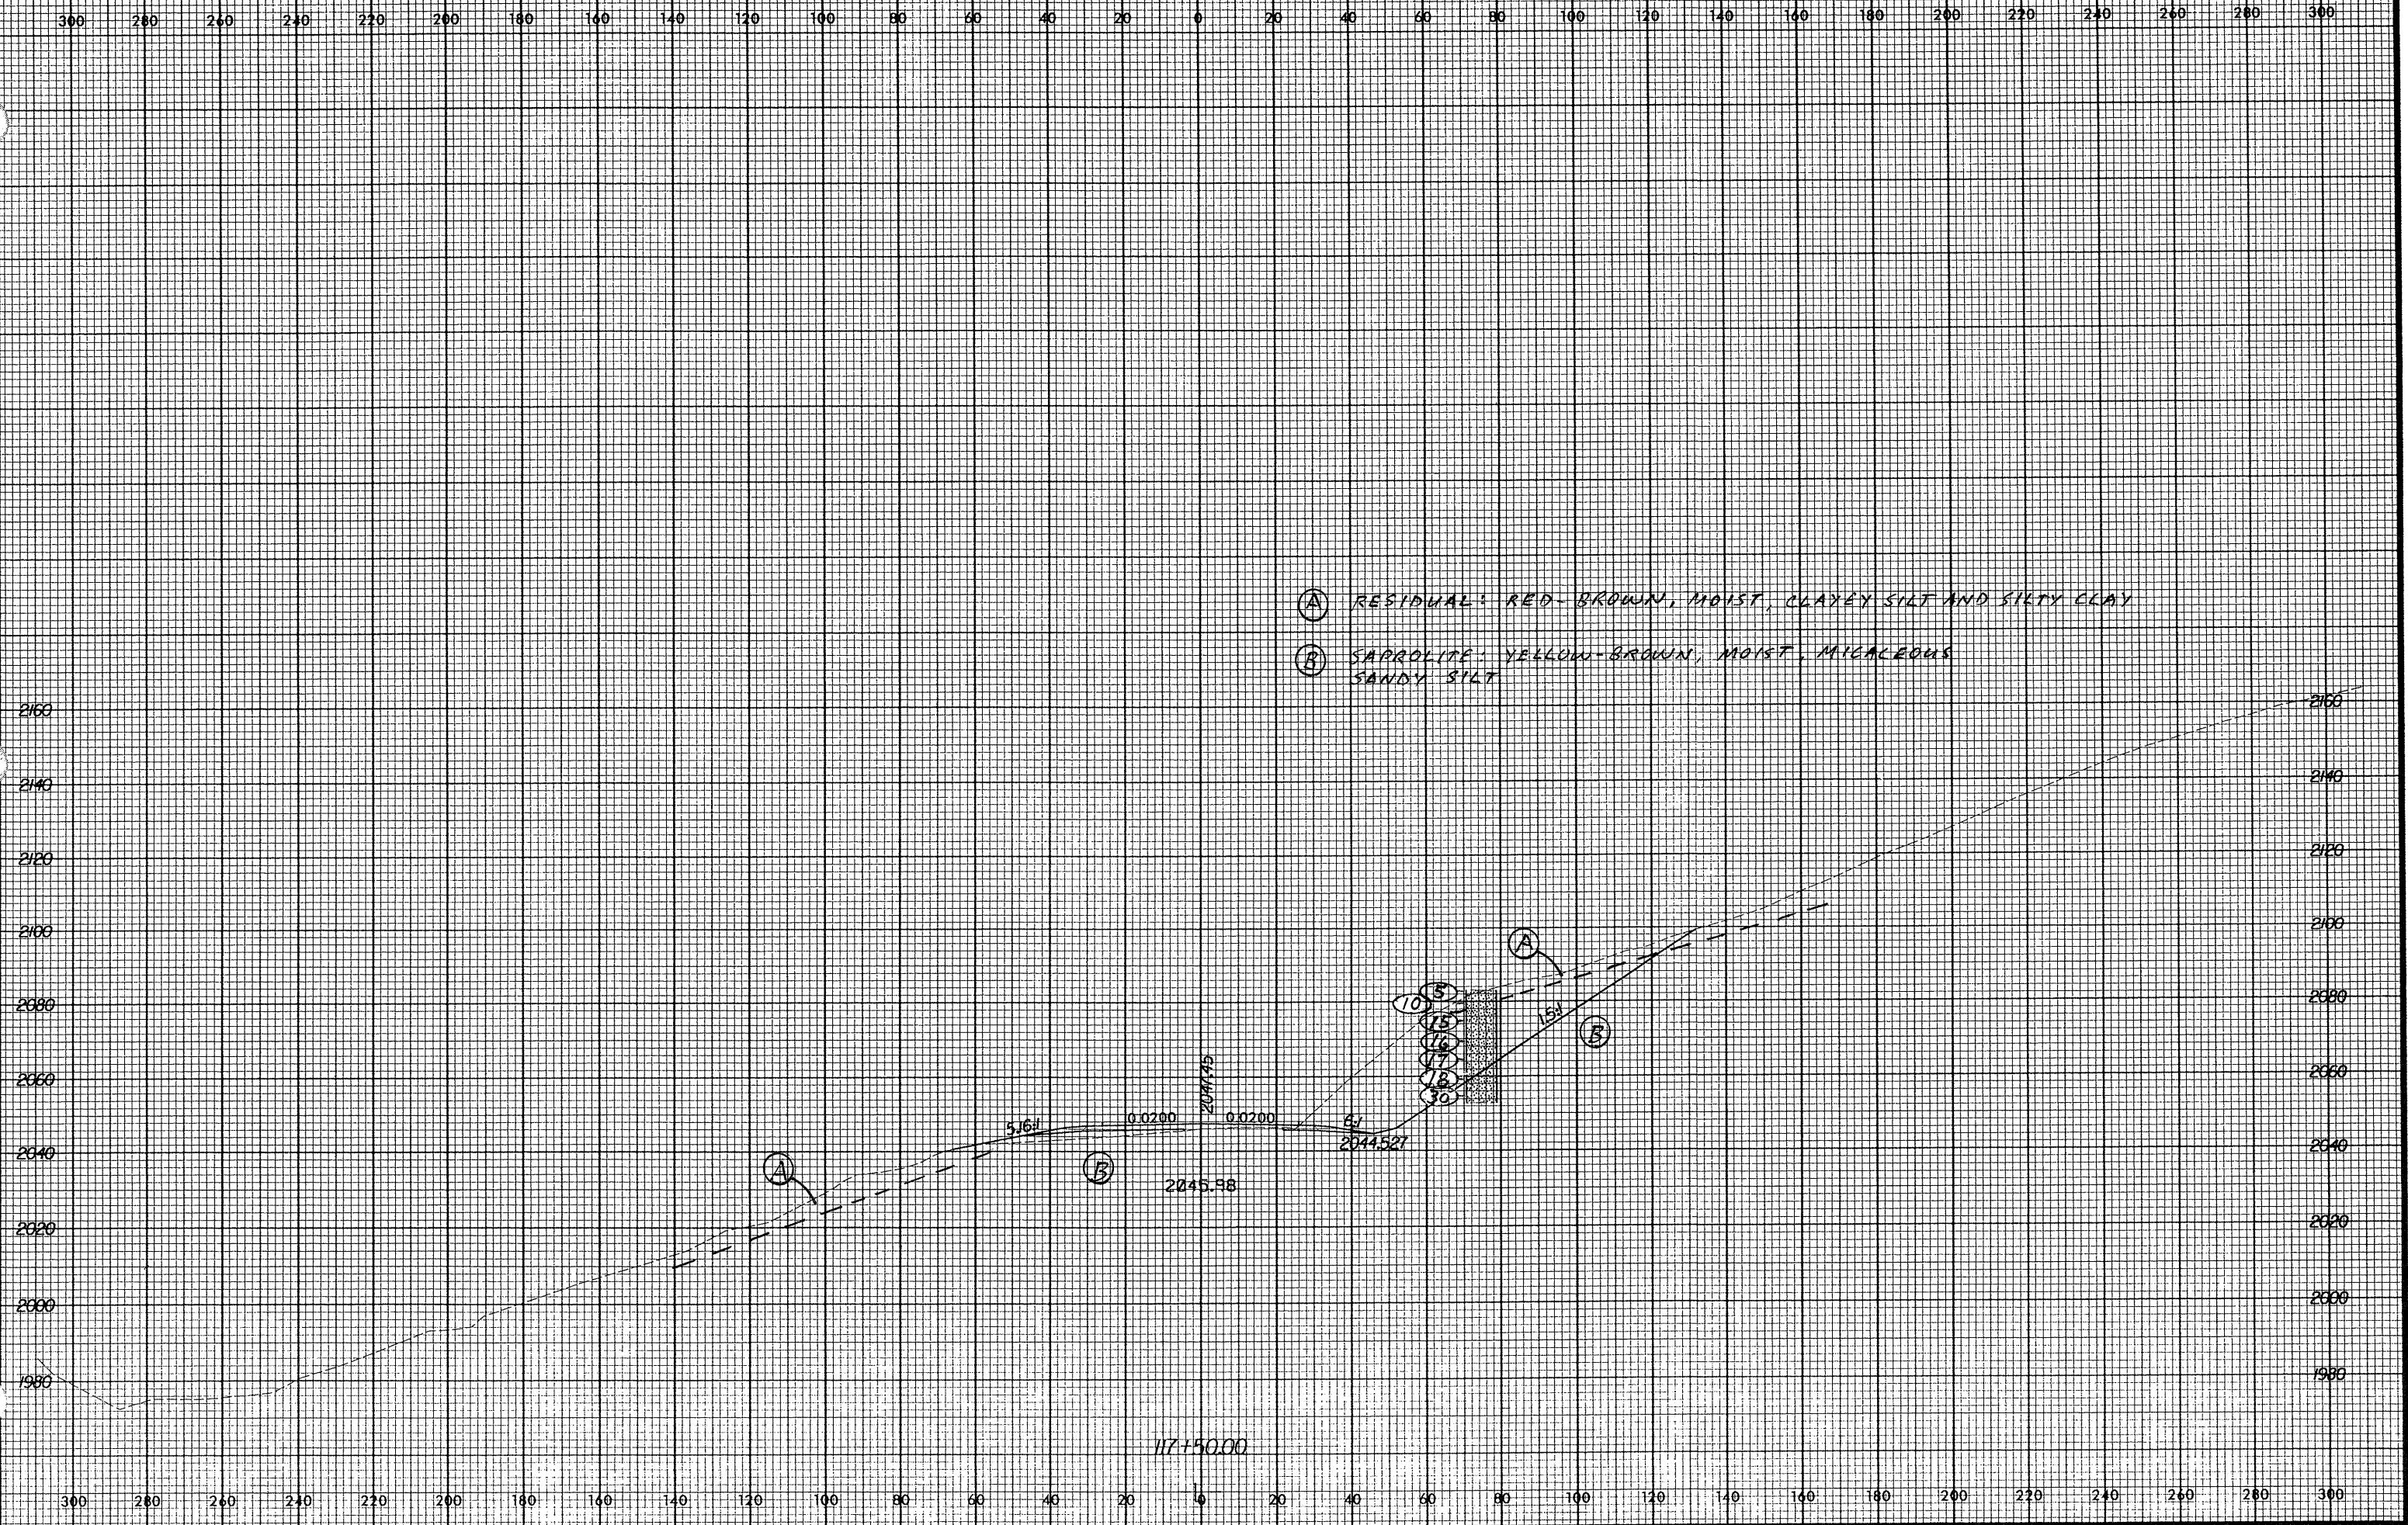

- (A) RESIDUAL: RED-BROWN, MOIST, CLAYEY SILT AND SILTY CLAY
- (B) SAPROLITE: YELLOW-BROWN, MOIST, MICACEOUS SANDY SILT

10 AUG 2001
0:00:00
209