


Rev. 12/12/00

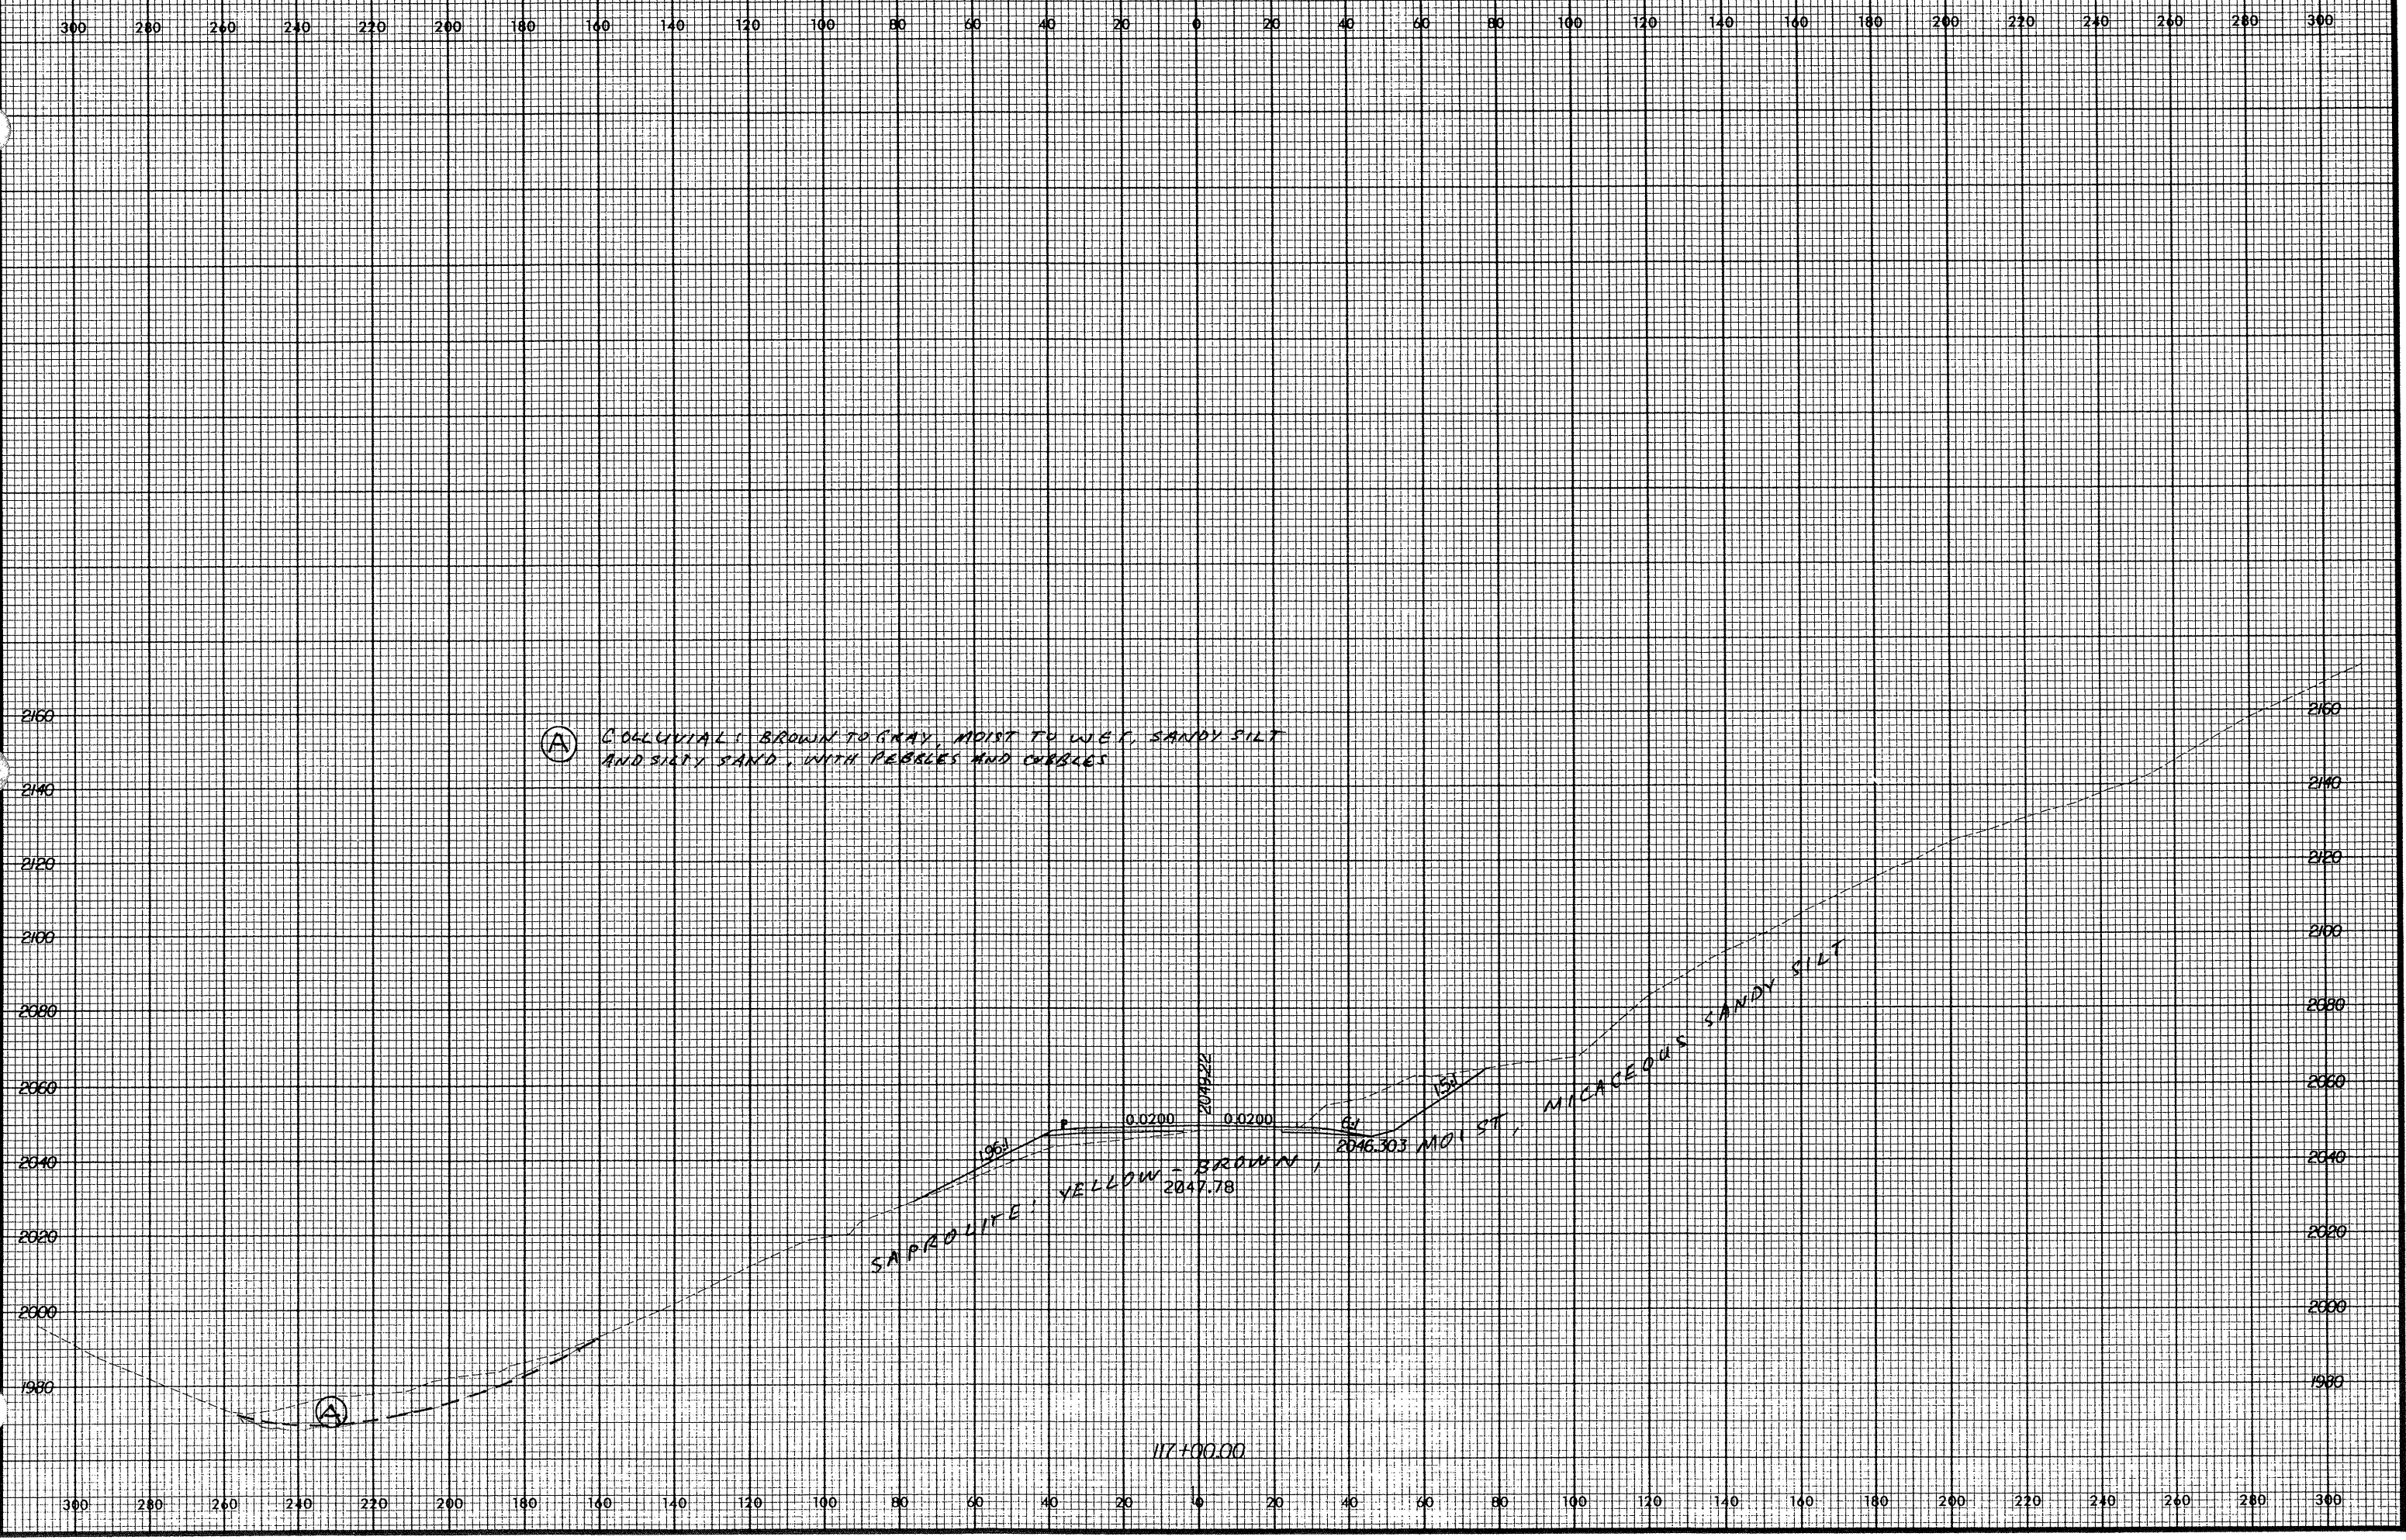

(A) COLLUVIAL: BROWN TO GRAY, MOIST TO WET, SANDY SILT AND SILTY SAND, WITH PEBBLES AND CURBLES

SAPROLITE: YELLOW-BROWN, MICACEOUS SANDY SILT

117+00.00

0 AUG 2001
09:02:03
R-2237B.dwg