


Rev. 12/12/00

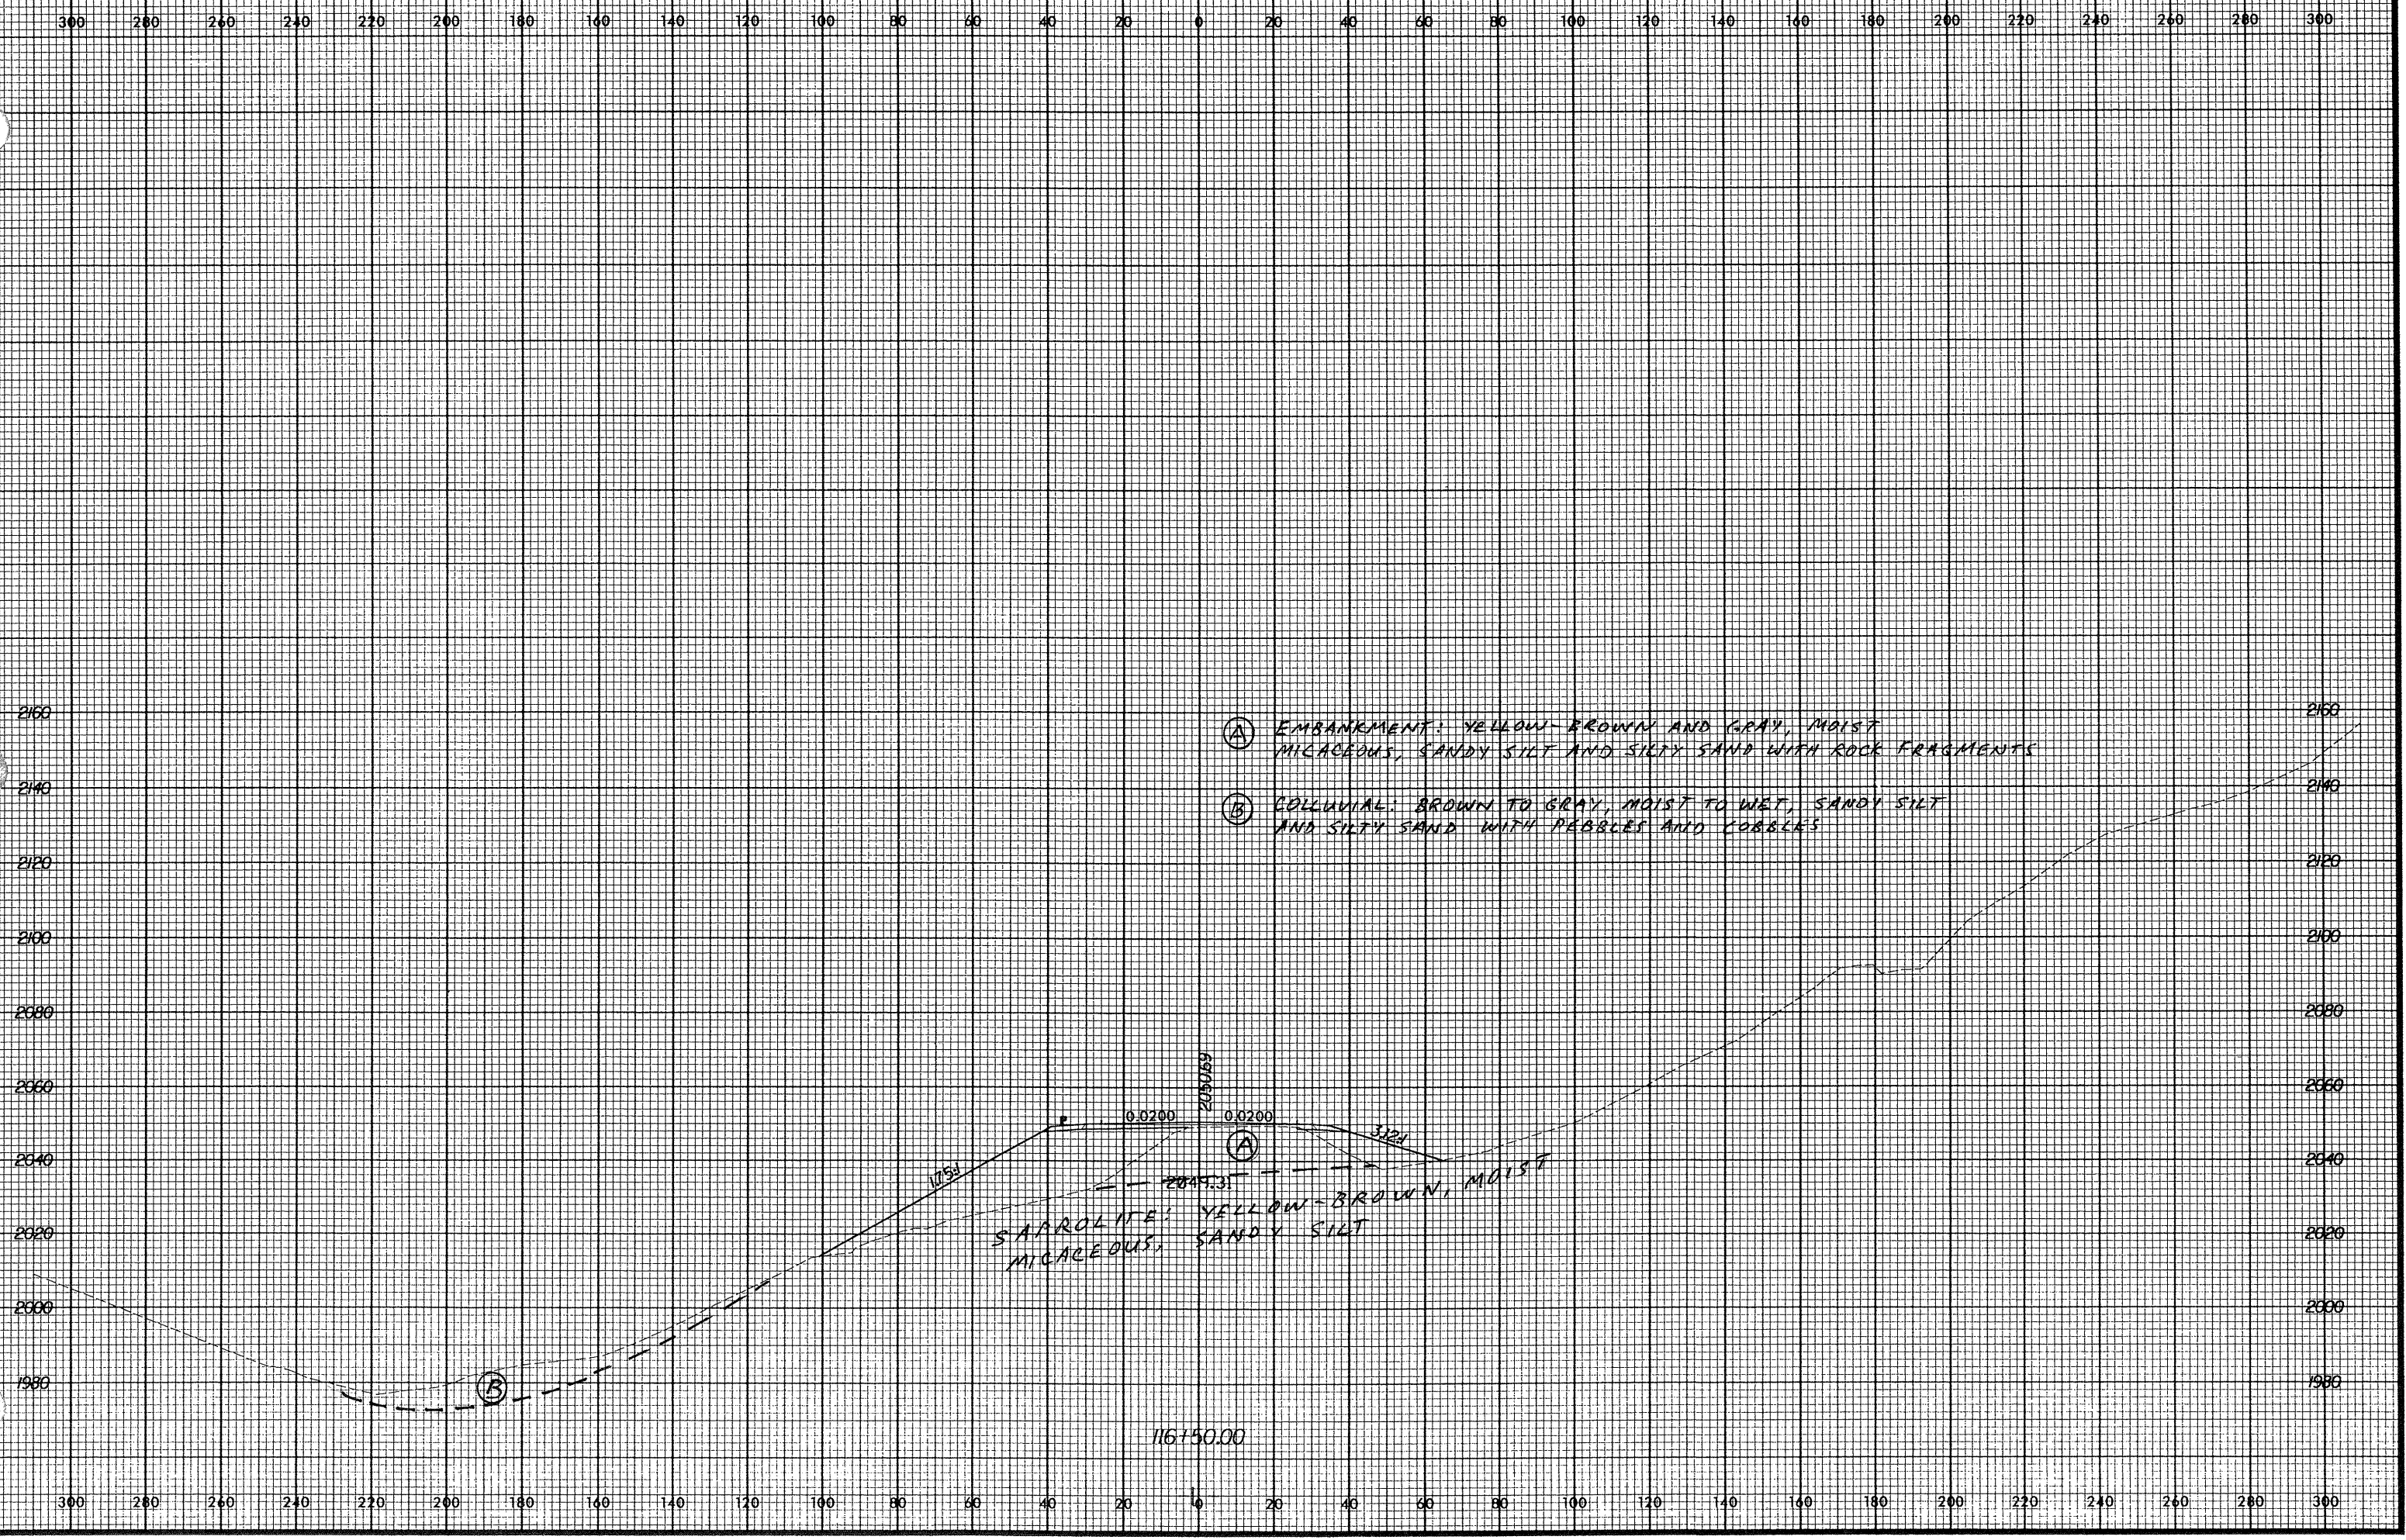

0 AUG 2001
01033711500