


Rev 12/12/00

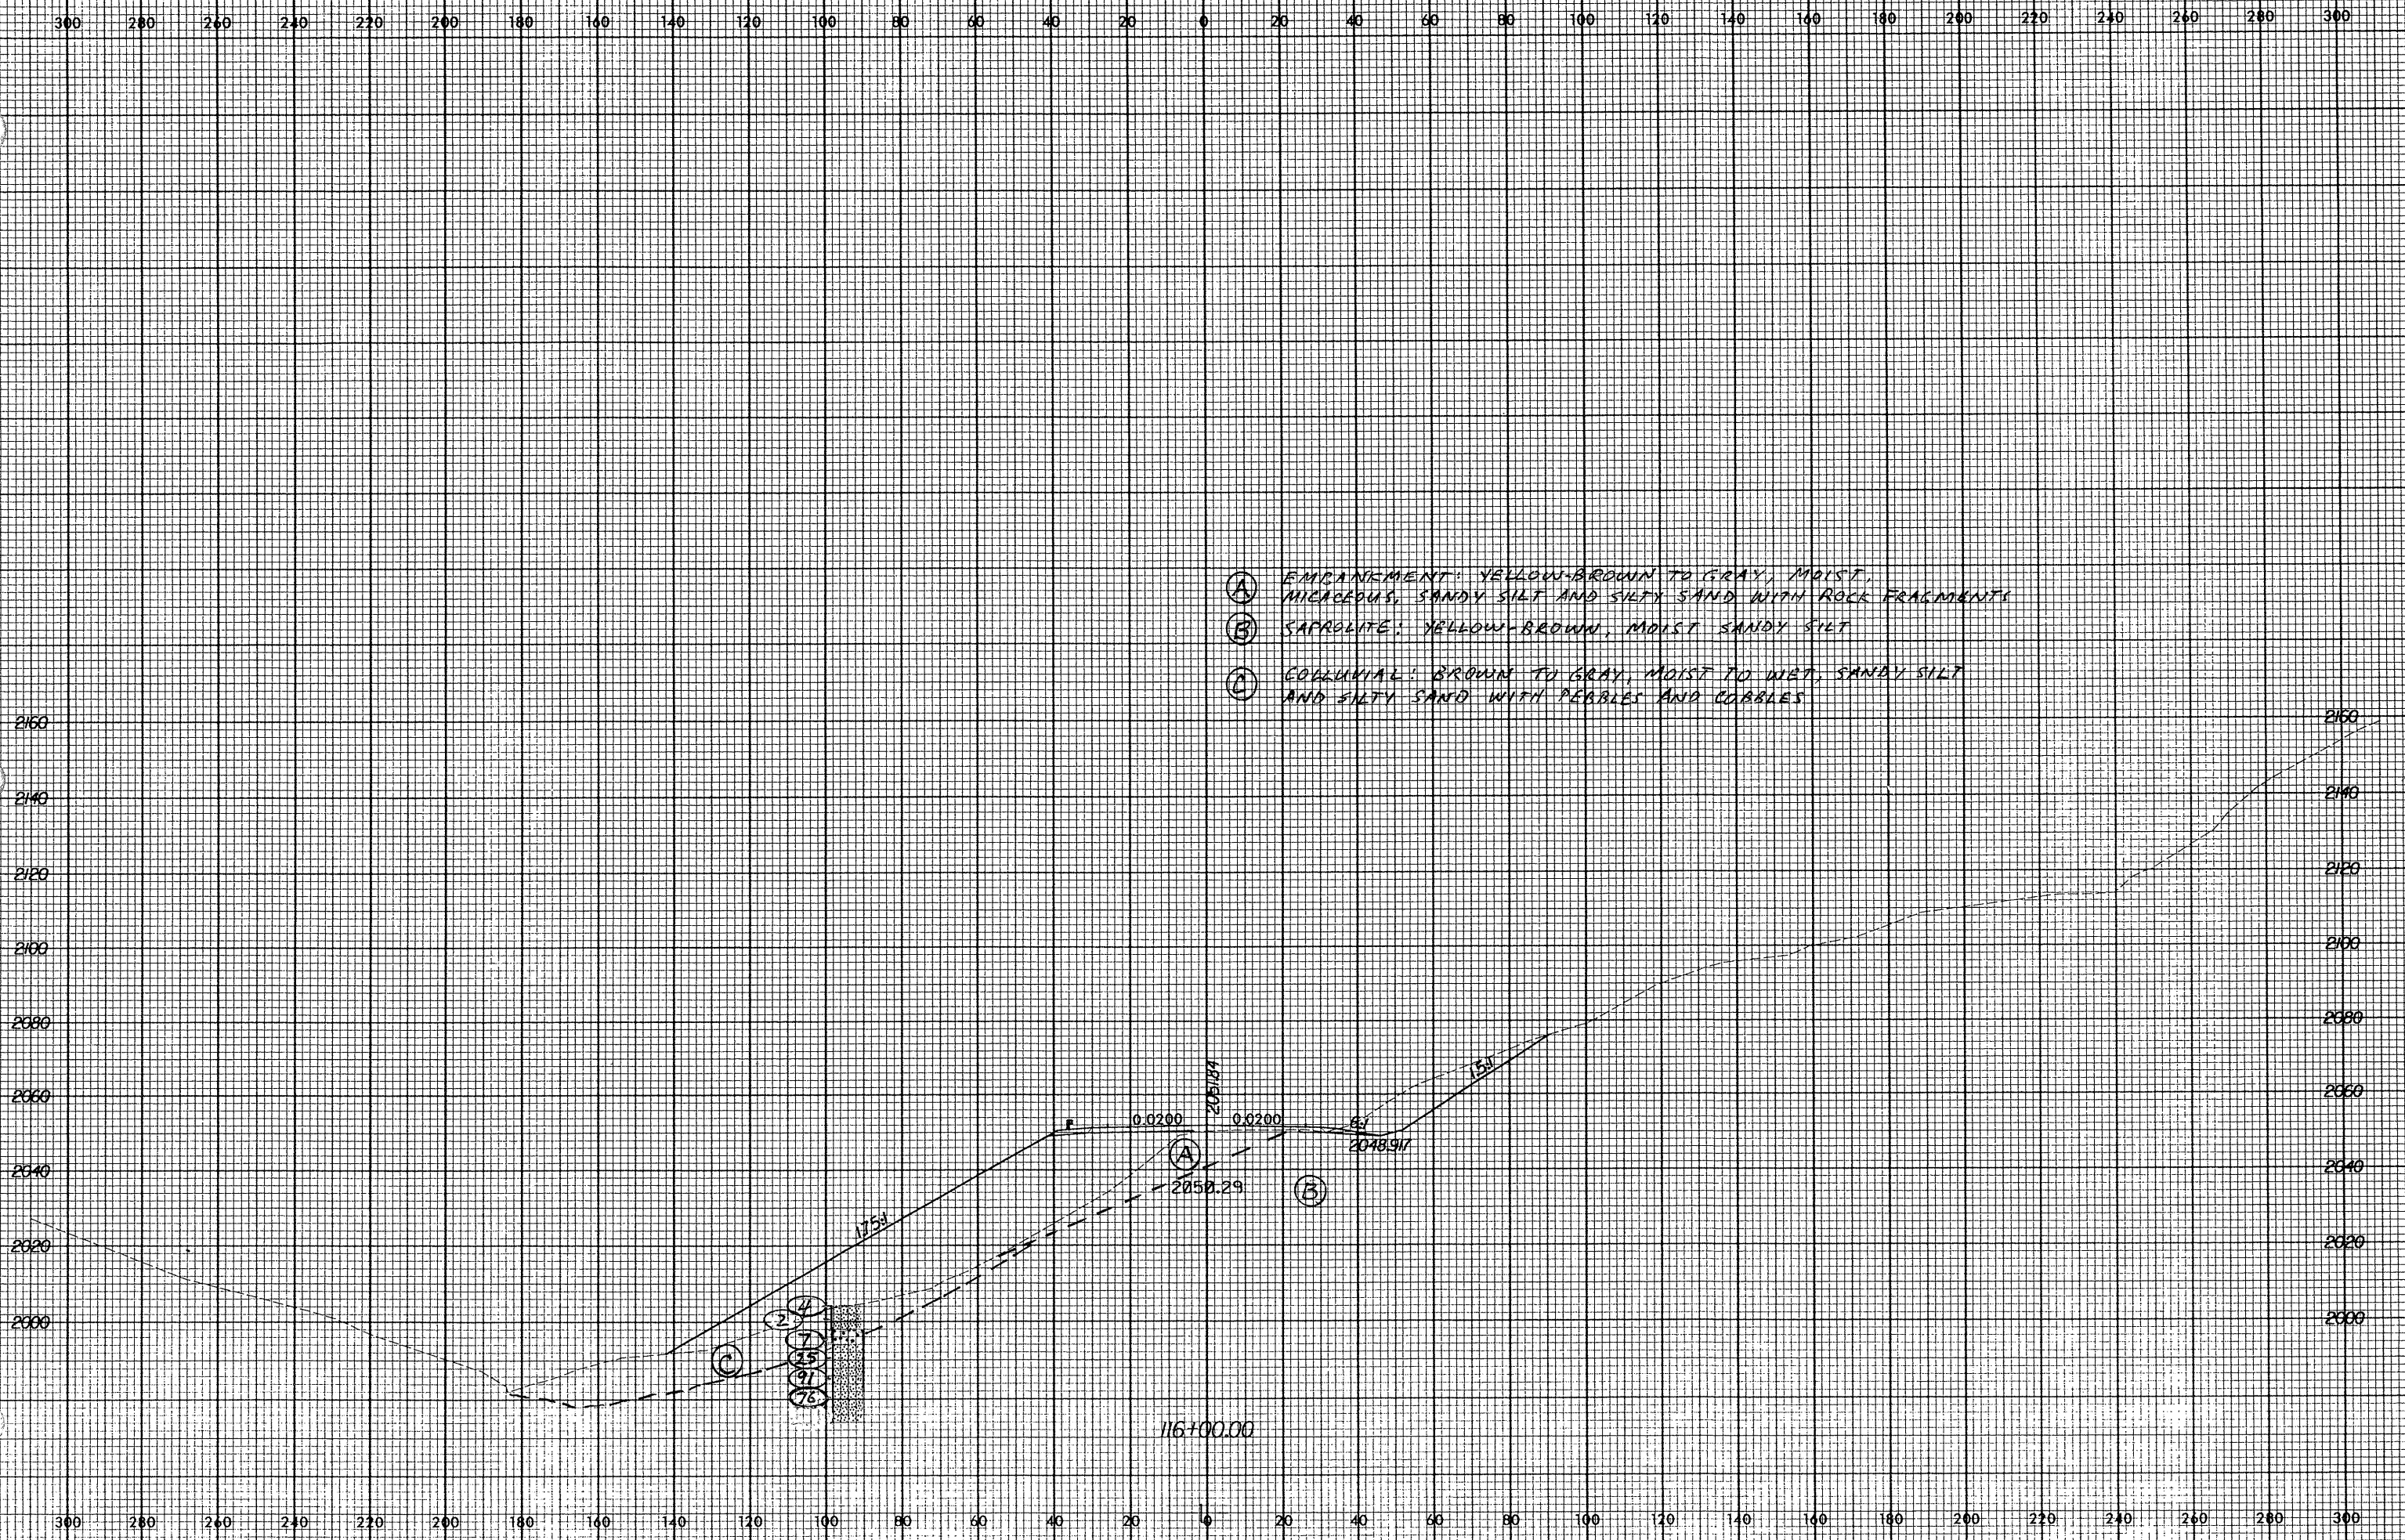

- (A) EMBANKMENT: YELLOW-BROWN TO GRAY, MOIST, MICACEOUS, SANDY SILT AND SILTY SAND WITH ROCK FRAGMENTS
- (B) SAPROLITE: YELLOW-BROWN, MOIST SANDY SILT
- (C) COLLUVIAL: BROWN TO GRAY, MOIST TO WET, SANDY SILT AND SILTY SAND WITH PEBBLES AND COBBLES

0 416 2001 09/03/05 2:22:37 b xssc