


Rev. 12/12/00  
10 AUG 2007  
2:03:27  
115+50.00

300 280 260 240 220 200 180 160 140 120 100 80 60 40 20 0 20 40 60 80 100 120 140 160 180 200 220 240 260 280 300

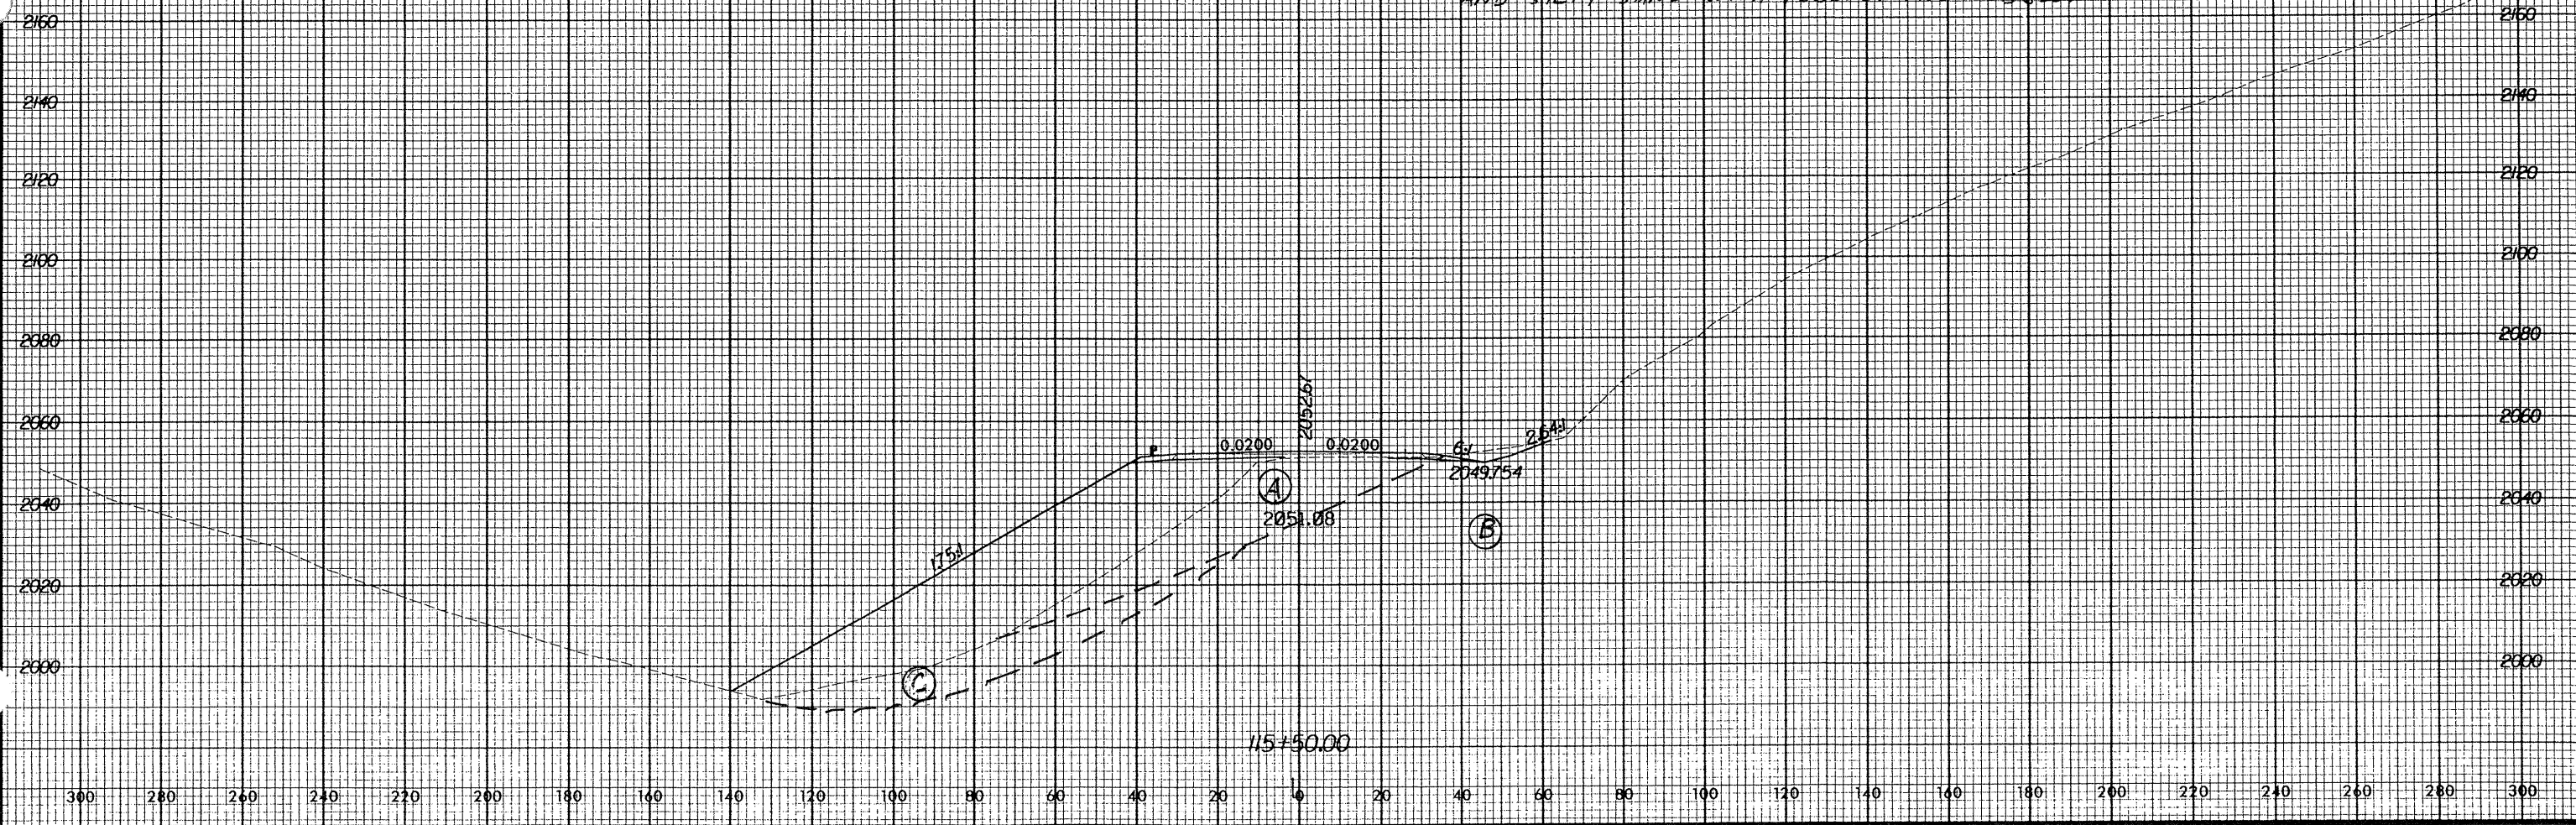

- (A) EMBANKMENT: YELLOW-BROWN TO GRAY, MOIST, MICACEOUS SANDY SILT AND SILTY SANDY WITH ROCK FRAGMENTS
- (B) SAPROLITE: YELLOW-BROWN, MOIST SANDY SILT
- (C) COLLUVIAL: BROWN TO GRAY, MOIST TO WET, SANDY SILT AND SILTY SAND WITH PEBBLES AND COBBLES