


Rev. 12/12/00

- Ⓐ EMBANKMENT: YELLOW BROWN TO GRAY, MOIST, MICACEOUS SANDY SILT AND SILTY SAND WITH ROCK FRAGMENTS
- Ⓑ SAPROLITE: YELLOW-BROWN TO ORANGE-BROWN, MOIST, MICACEOUS SANDY SILT

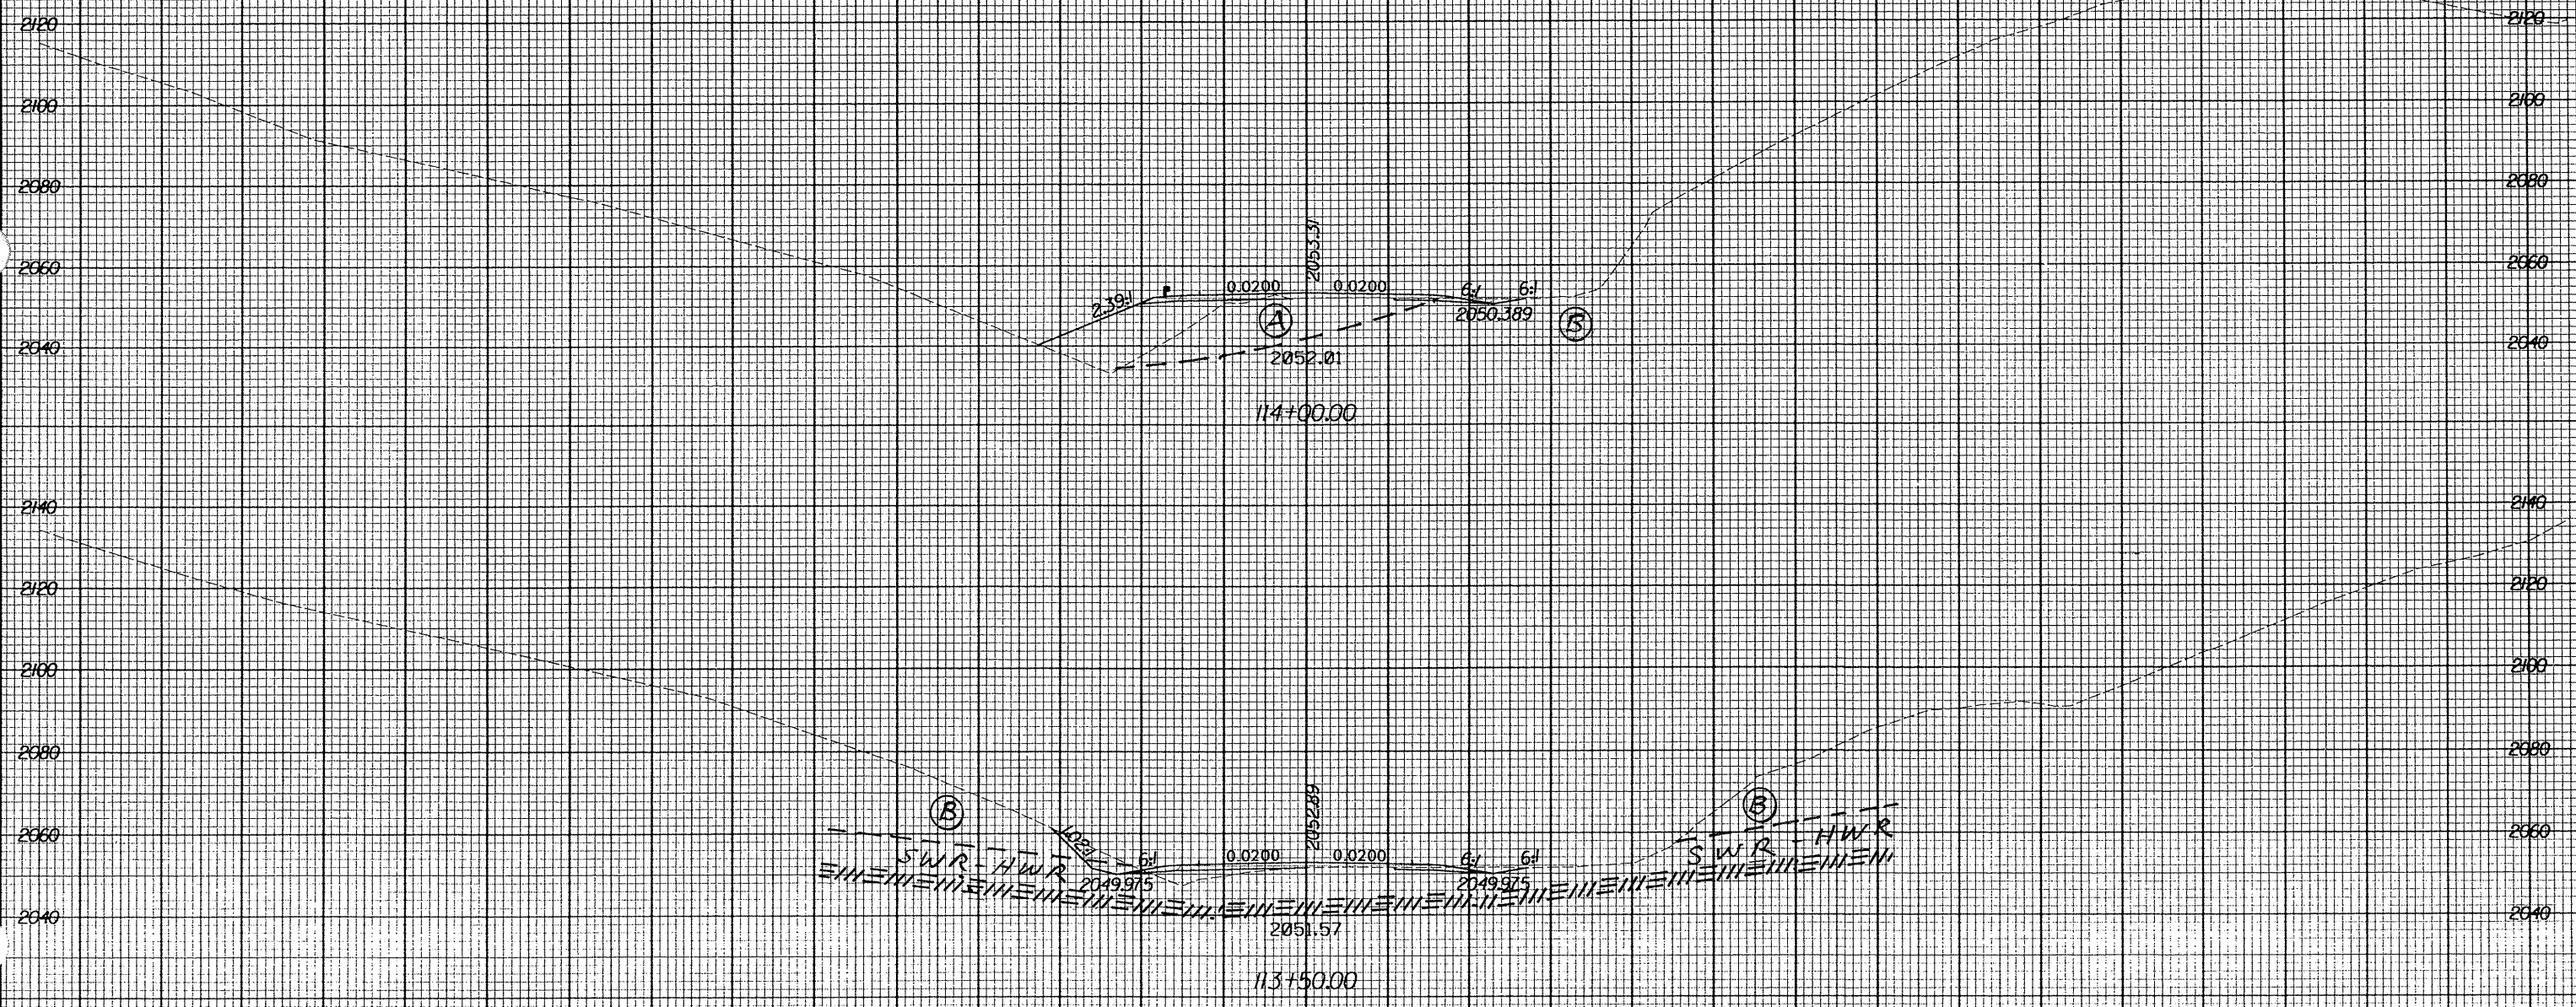

0. AUG. 2003  
09:08:33  
113+50.00