
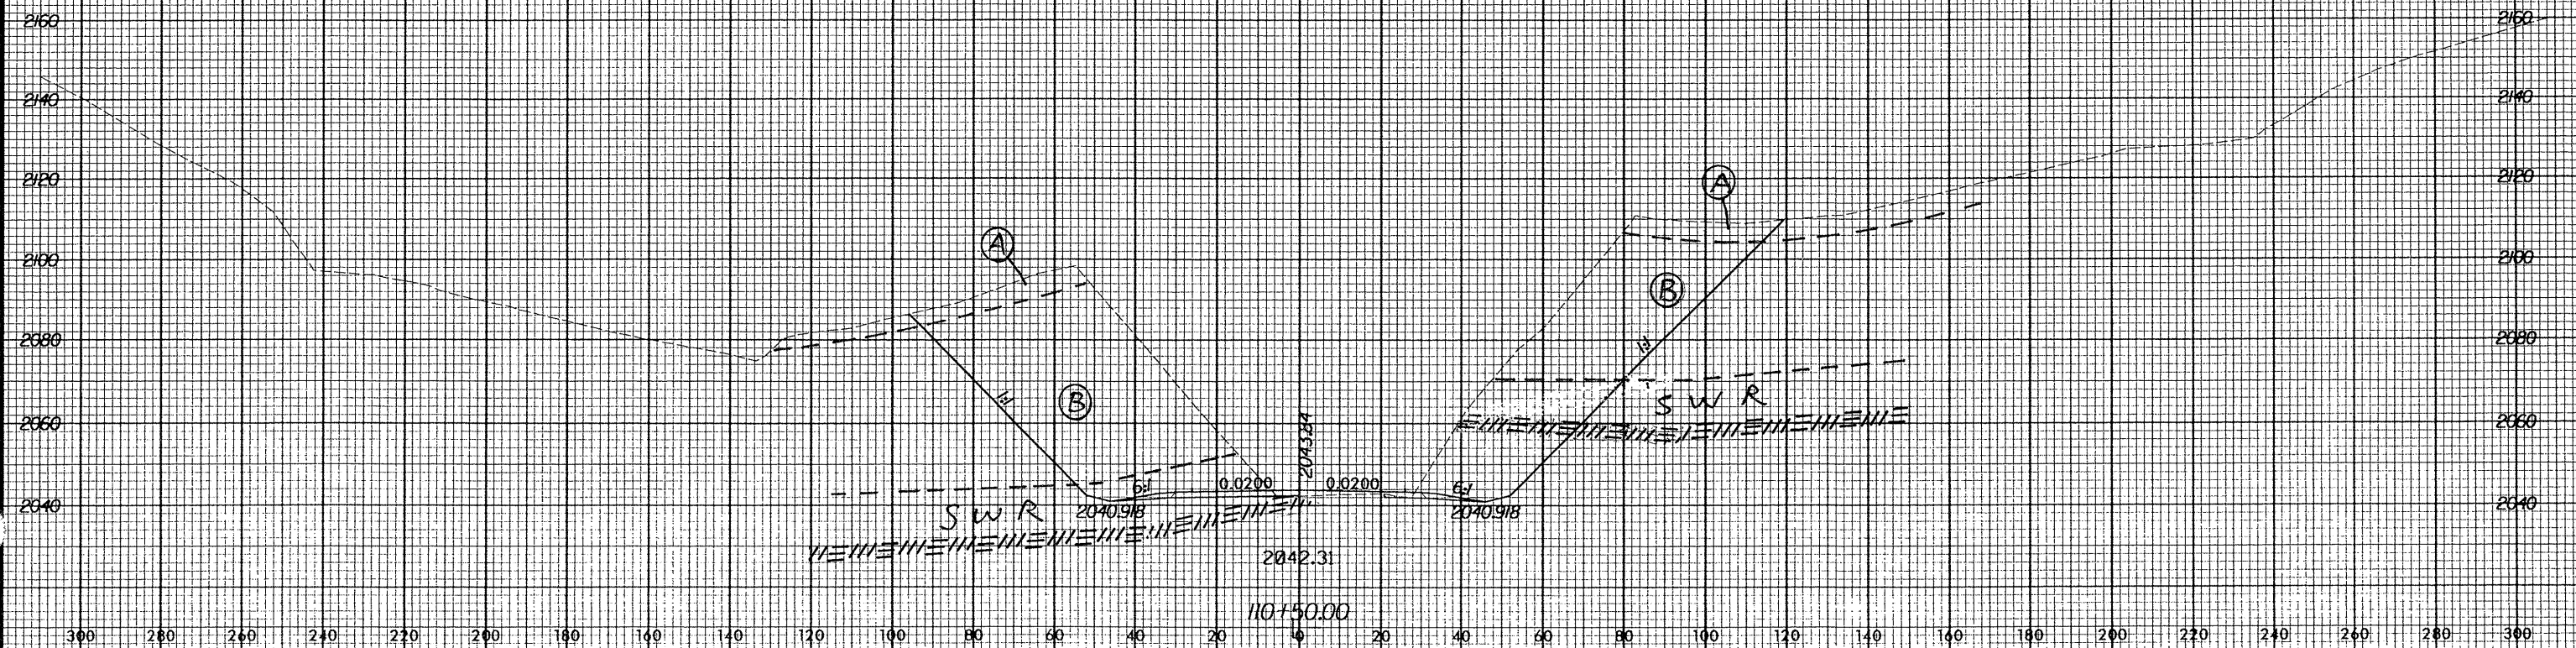


Rev. 12/12/00

- (A) RESIDUAL: RED-BROWN, MOIST, SILTY CLAY AND CLAYEY SILT
- (B) SAPROLITE: BROWN, ORANGE-BROWN, AND WHITE, MOIST, MICACEOUS SANDY SILT AND MINOR SILTY SAND

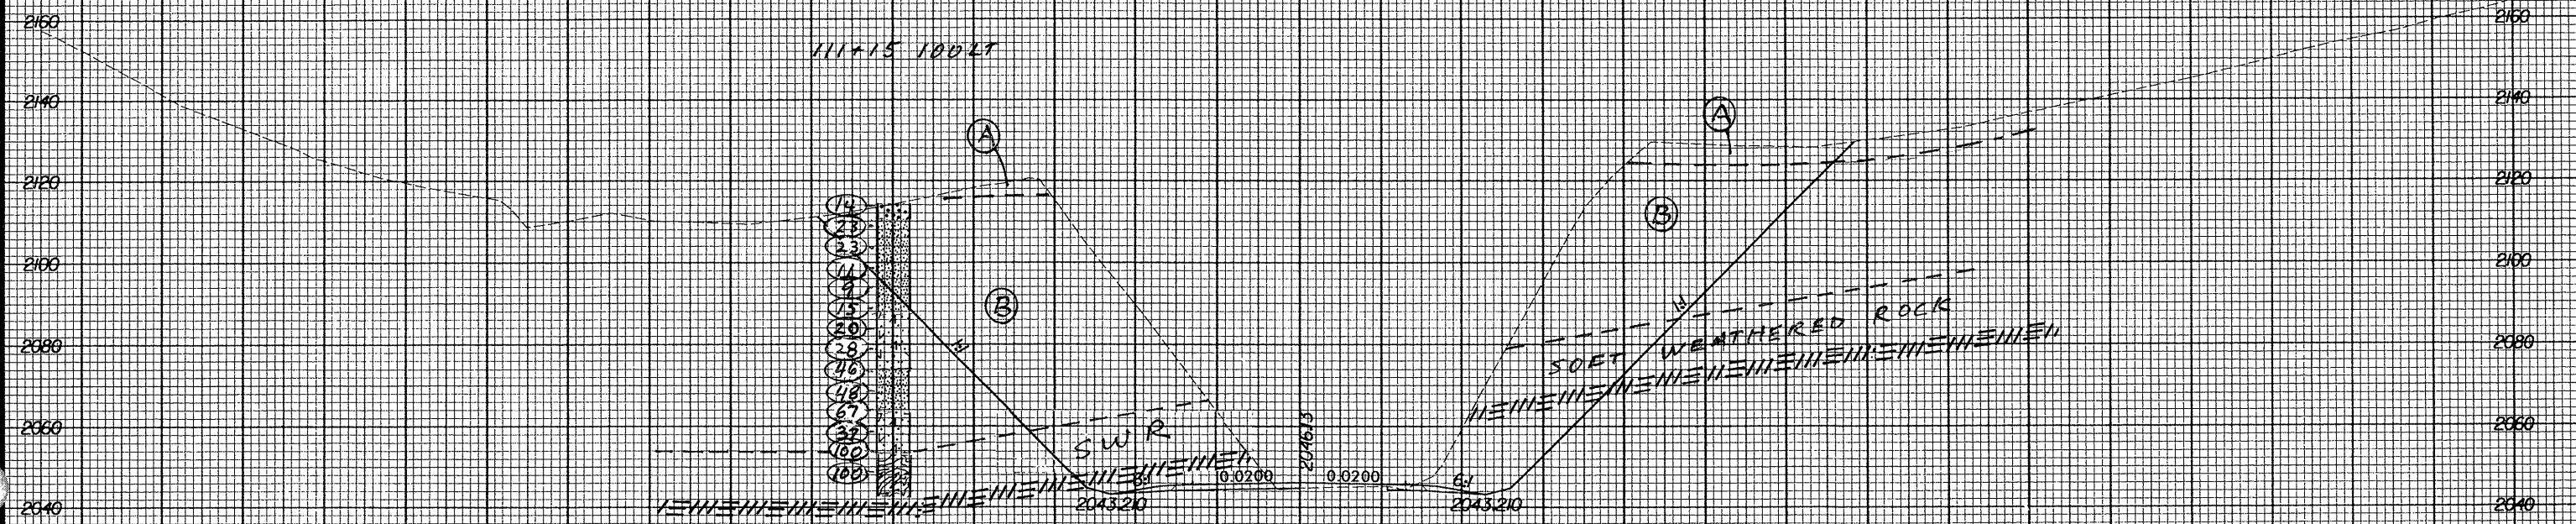

10 AUG 200 09:02:35