
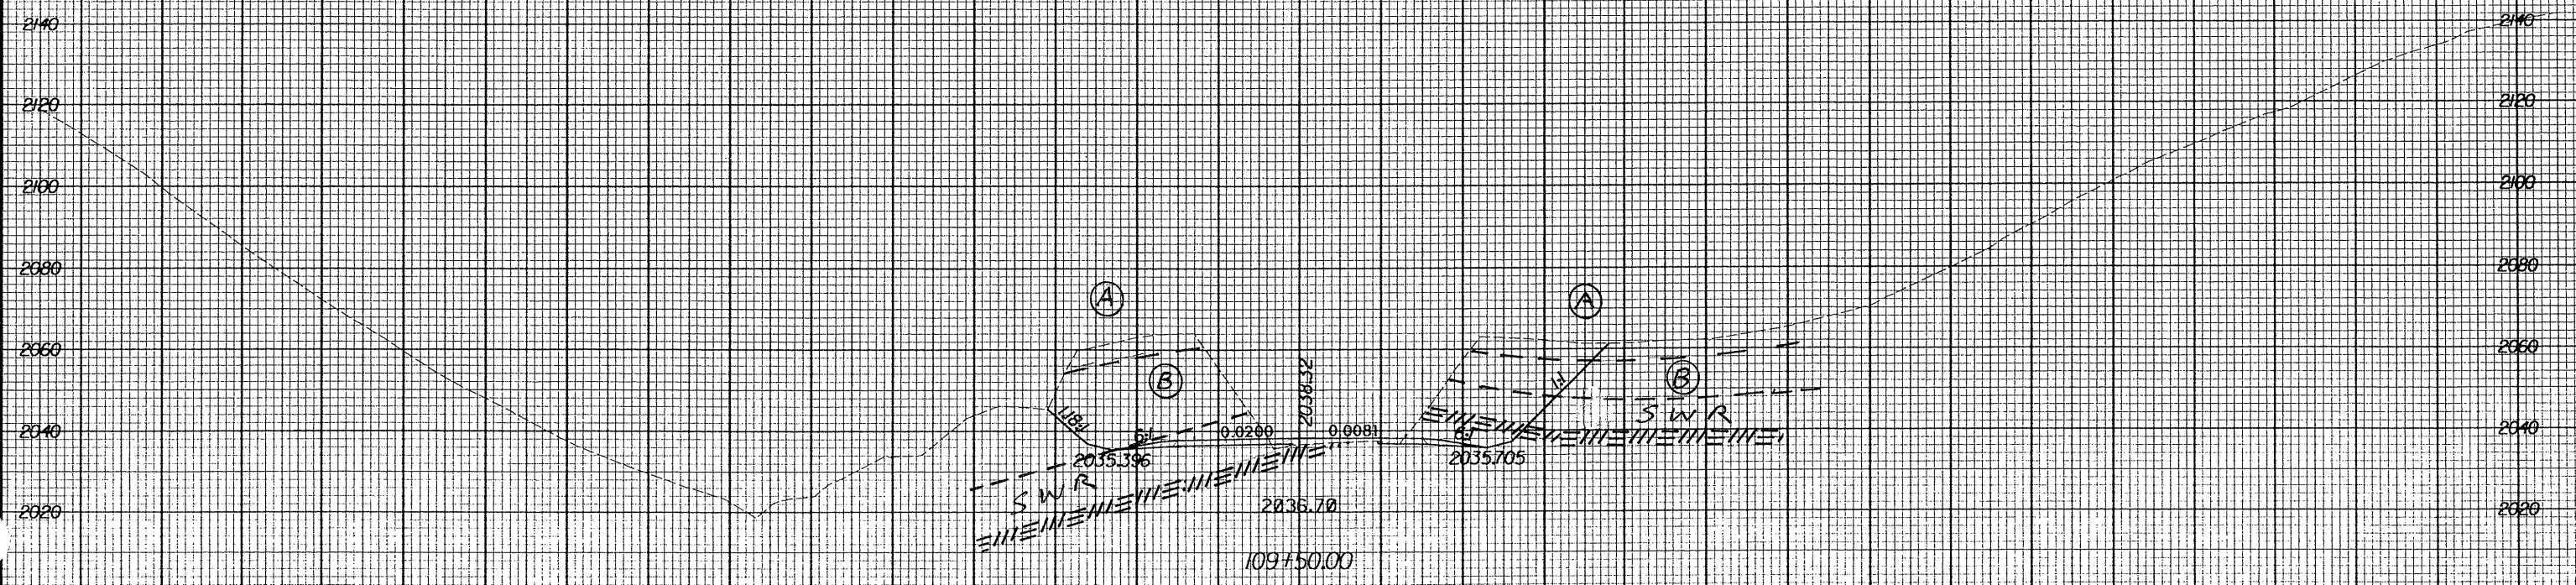


Rev. 12/12/00

300 280 260 240 220 200 180 160 140 120 100 80 60 40 20 0 20 40 60 80 100 120 140 160 180 200 220 240 260 280 300

(A) RESIDUAL: RED BROWN, MOIST, SILTY CLAY AND CLAYEY SILT

(B) SAPROLITE: YELLOW-BROWN, MOIST, MUCRAGEOUS SANDY SILT

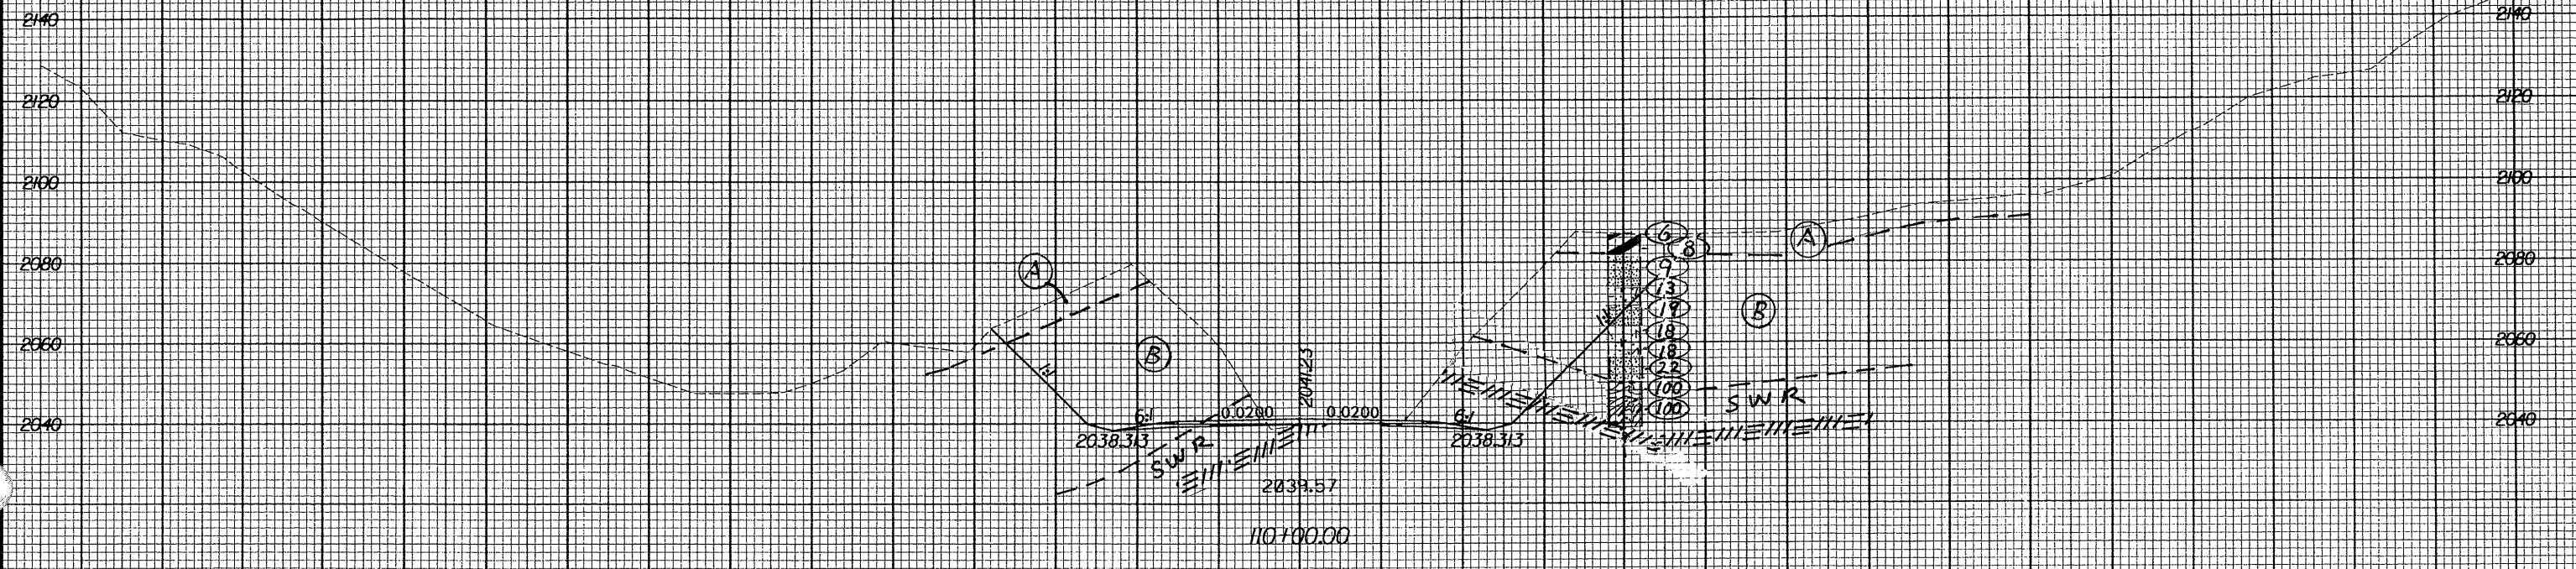

300 280 260 240 220 200 180 160 140 120 100 80 60 40 20 0 20 40 60 80 100 120 140 160 180 200 220 240 260 280 300

0 AUG 200
09:02:53
R-2237B.dwg