


Rev. 12/12/08

300 280 260 240 220 200 180 160 140 120 100 80 60 40 20 0 20 40 60 80 100 120 140 160 180 200 220 240 260 280 300

- Ⓐ RESIDUAL: RED-BROWN, MOIST SILTY CLAY TO CLAYEY SILT
- Ⓑ SAPROLITE: YELLOW-BROWN, MOIST, MICACEOUS SANDY SILT

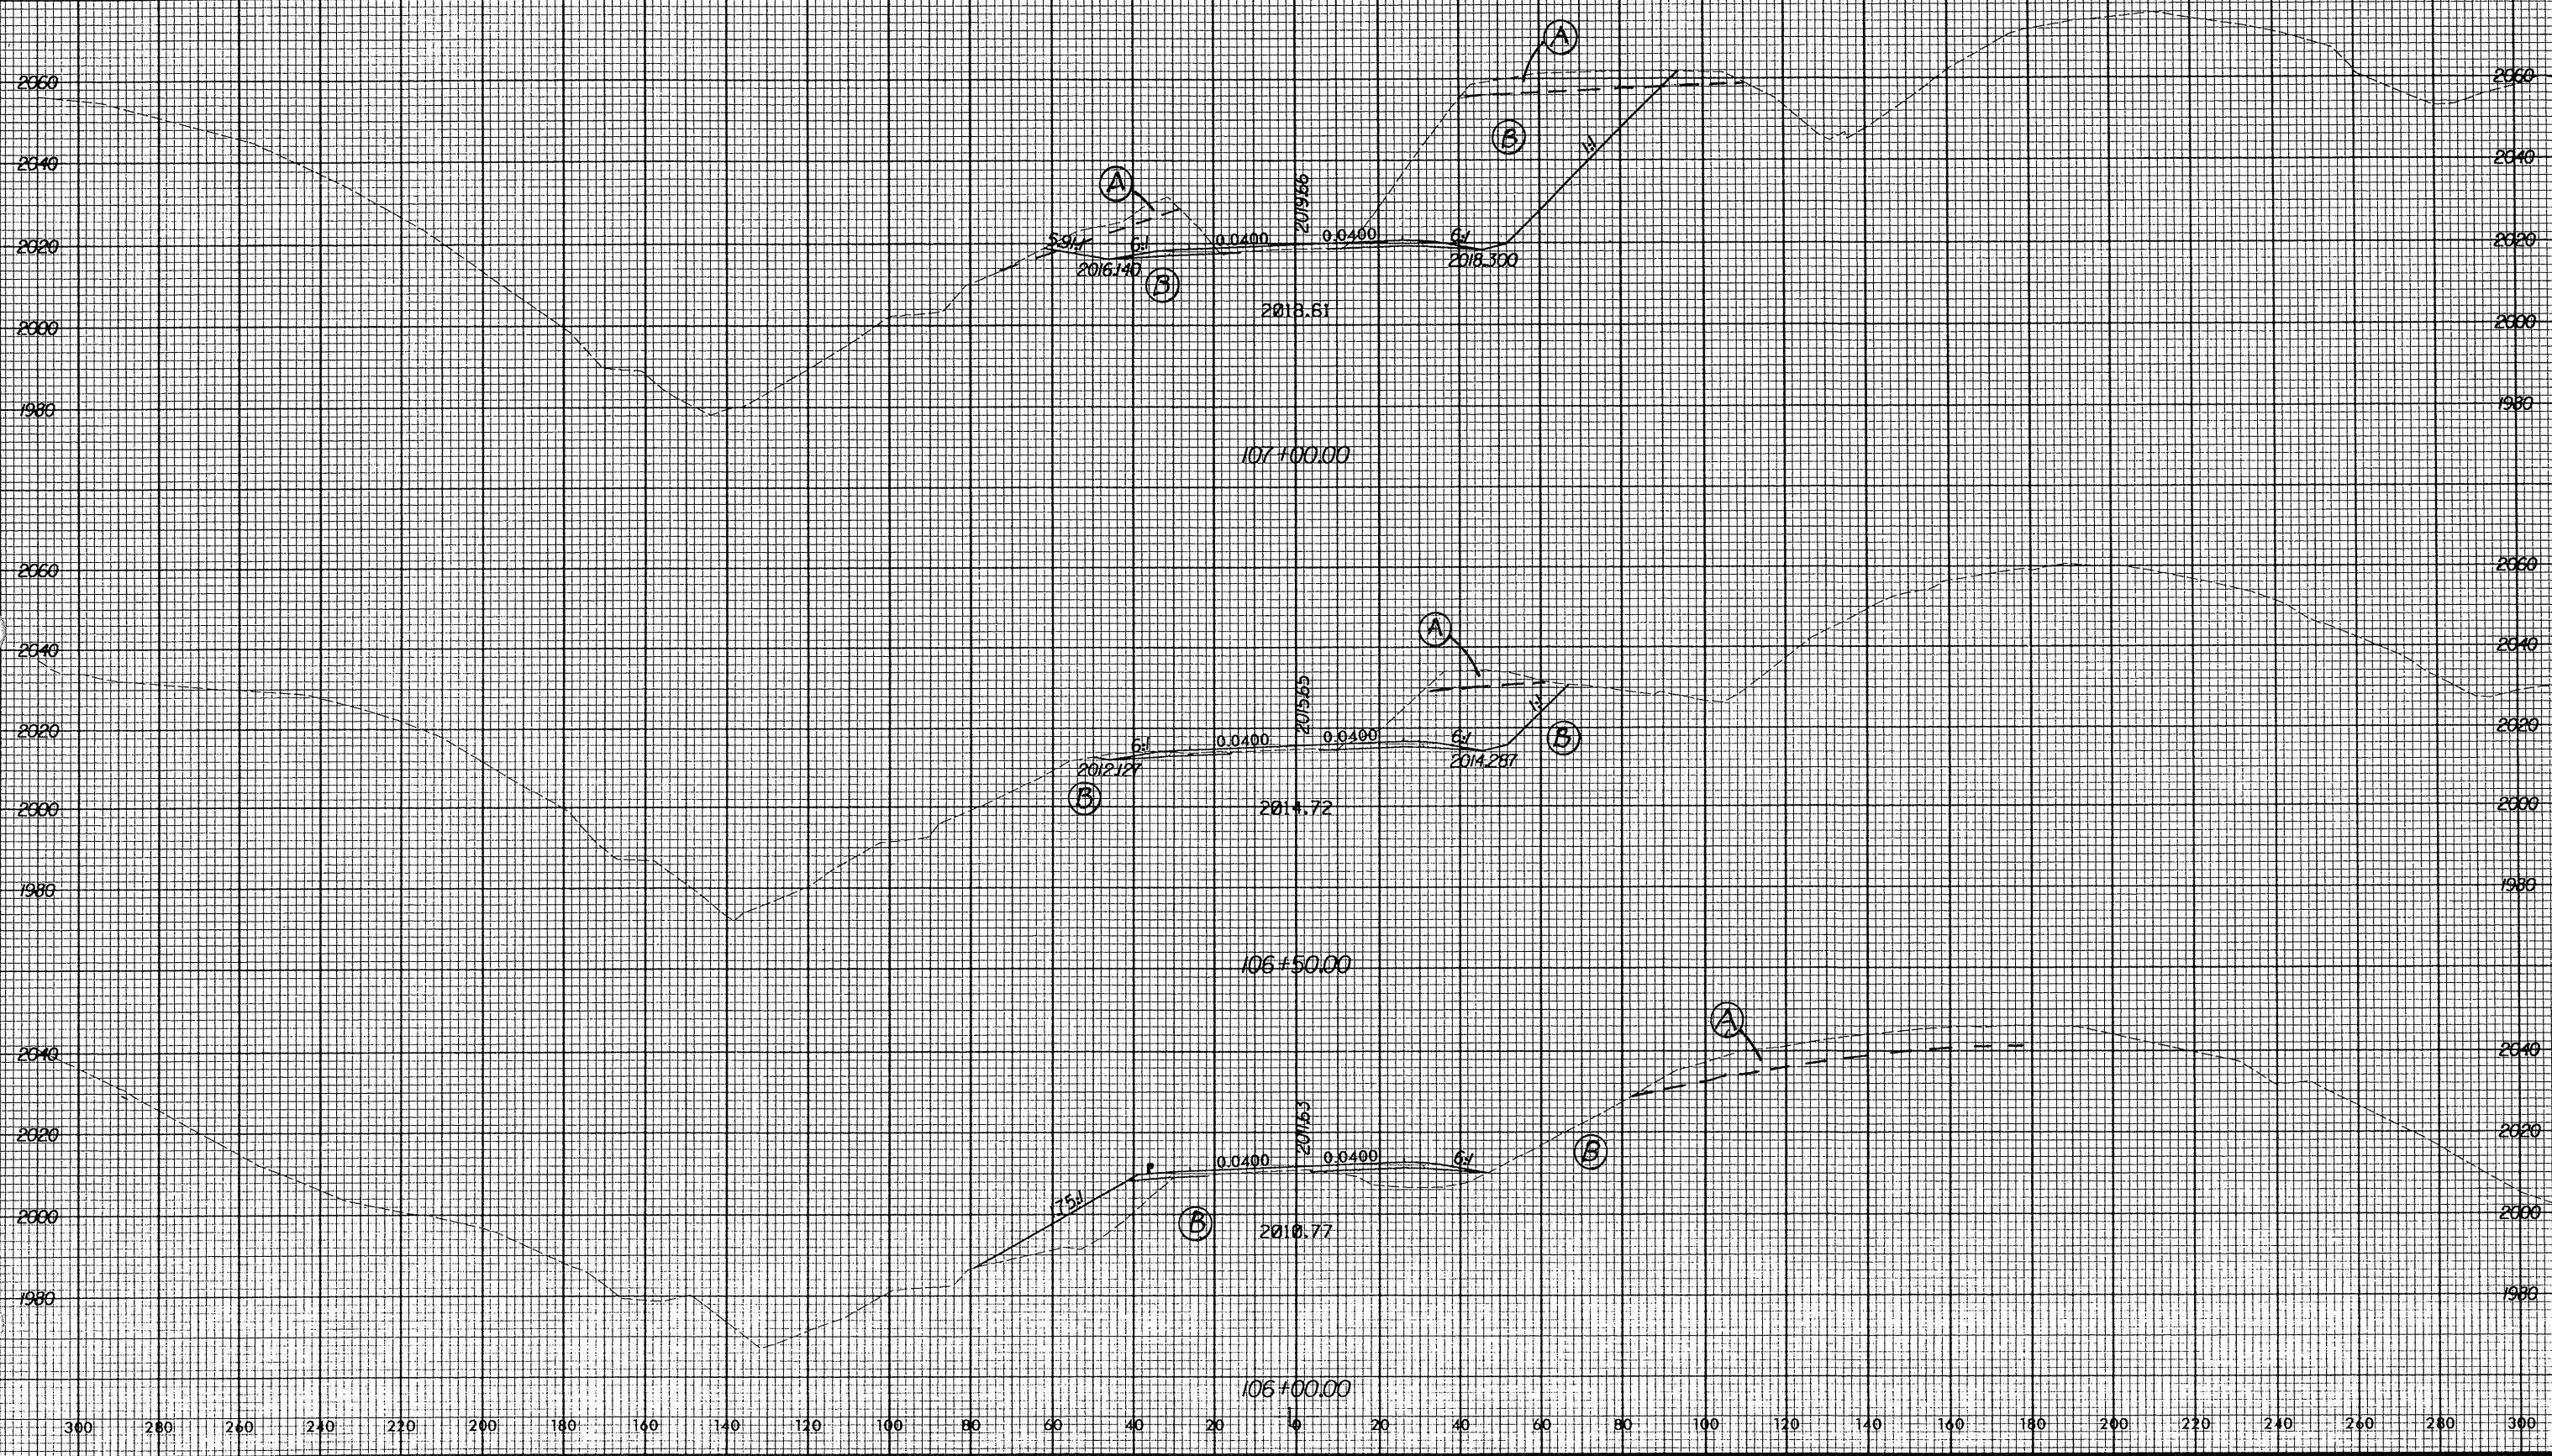

300 280 260 240 220 200 180 160 140 120 100 80 60 40 20 0 20 40 60 80 100 120 140 160 180 200 220 240 260 280 300

0 AUG 2001 2:02 PM