



Rev 12/12/00

300 280 260 240 220 200 180 160 140 120 100 80 60 40 20 0 20 40 60 80 100 120 140 160 180 200 220 240 260 280 300

- (A) RESIDUAL: RED-BROWN, MOIST, SILTY CLAY
- (B) SAPROLITE: YELLOW-BROWN, MOIST SANDY SILT

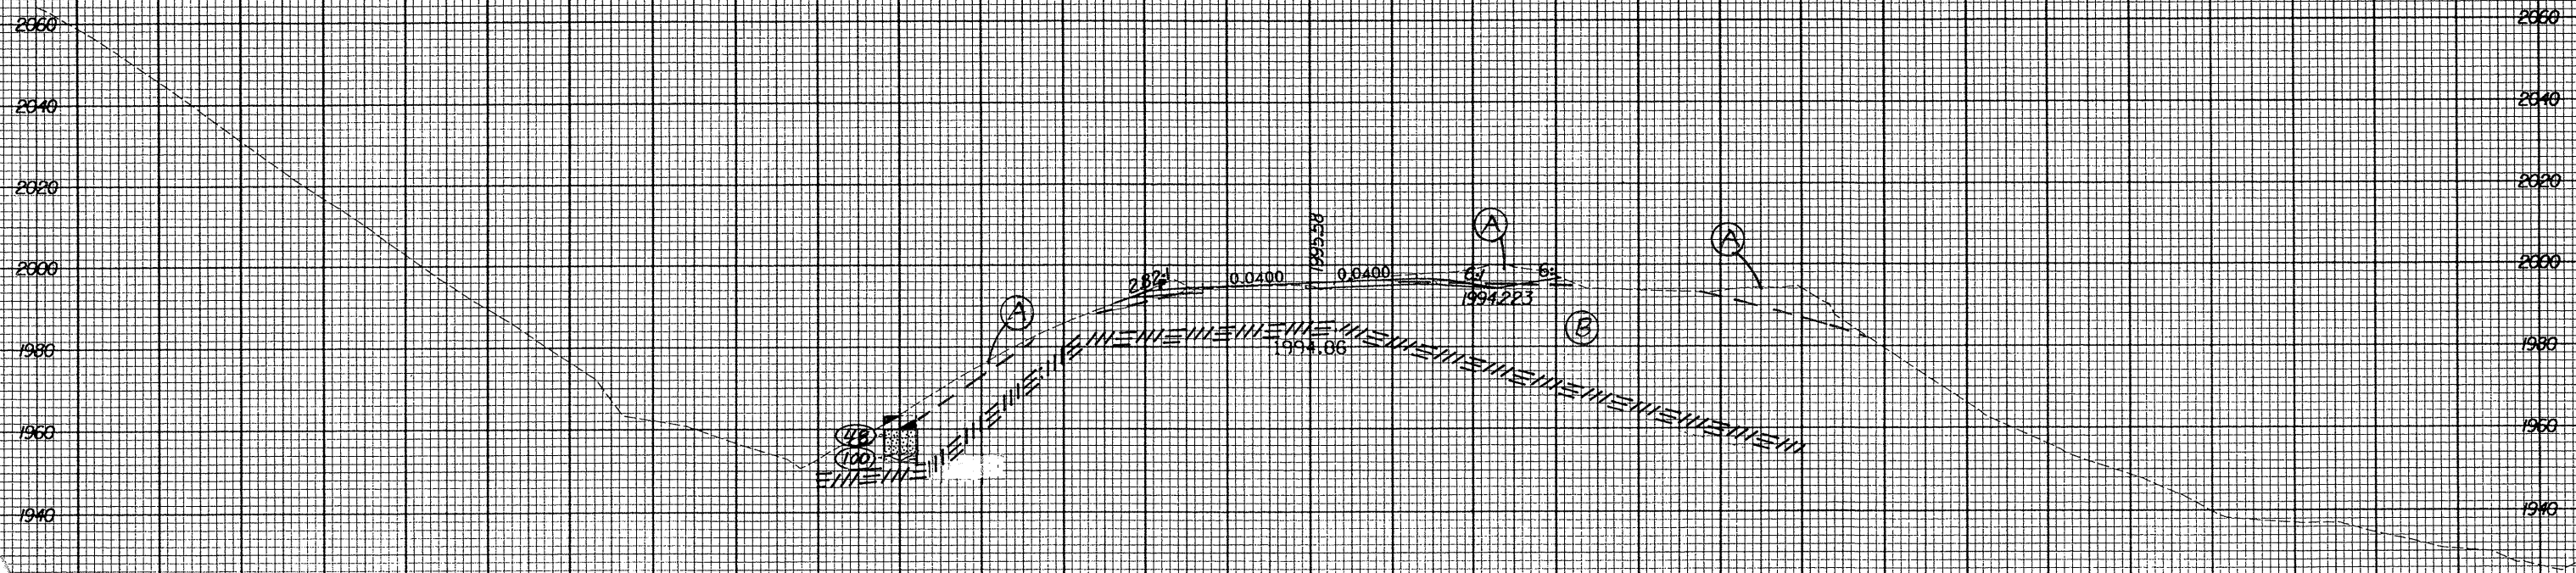

104+00.00

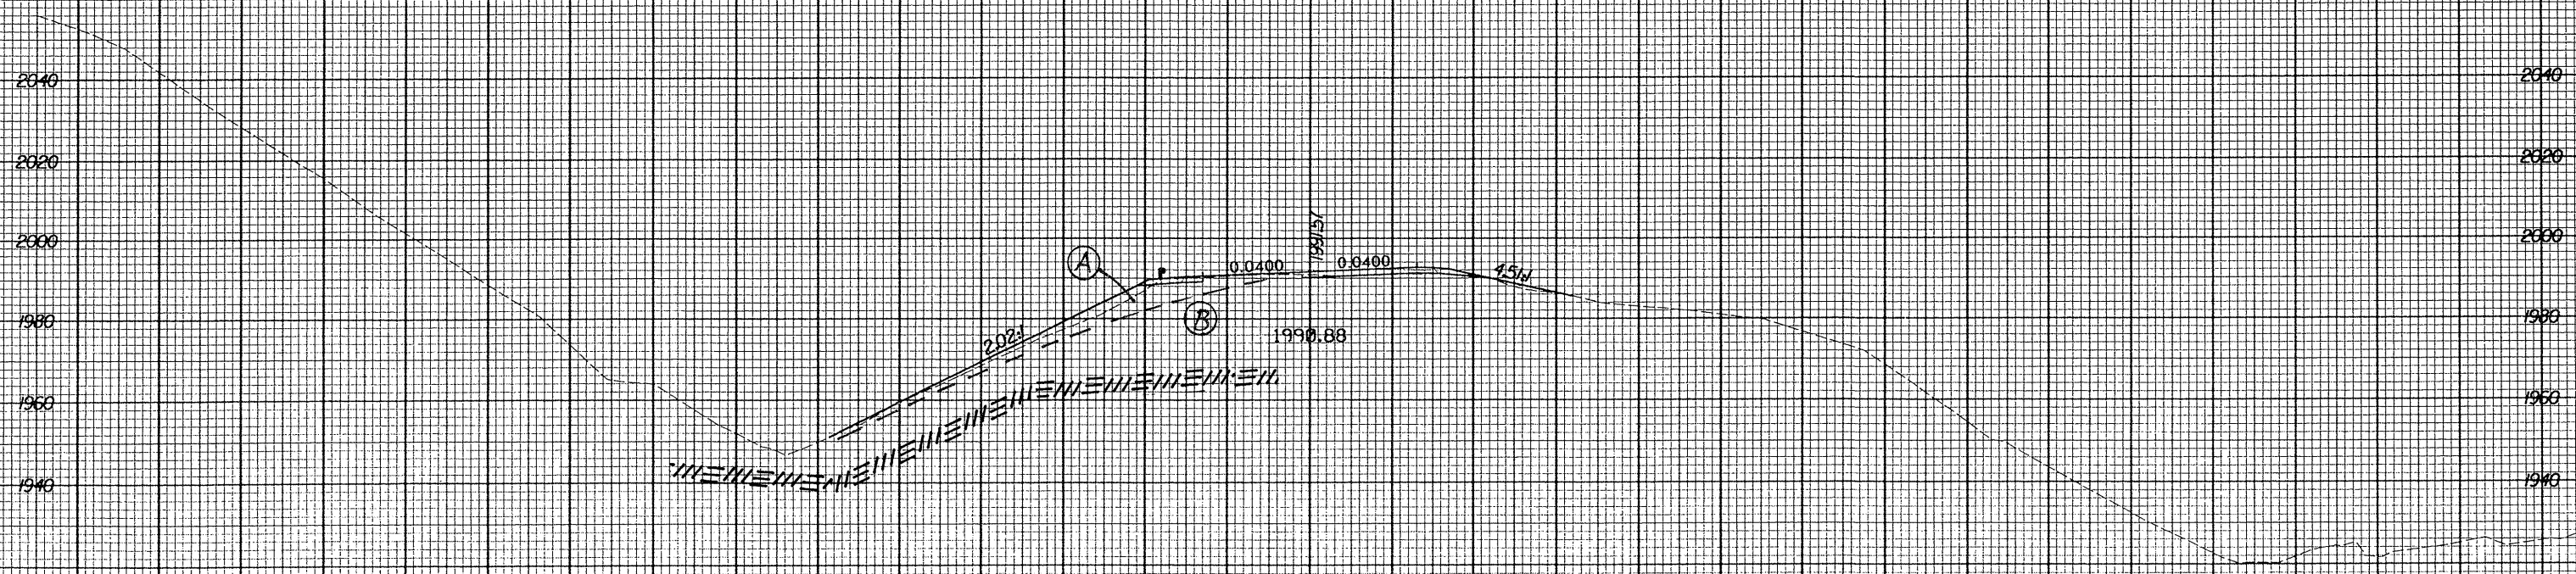

103+50.00

300 280 260 240 220 200 180 160 140 120 100 80 60 40 20 0 20 40 60 80 100 120 140 160 180 200 220 240 260 280 300

0.000 200 0.000 0.000