


300 280 260 240 220 200 180 160 140 120 100 80 60 40 20 0 20 40 60 80 100 120 140 160 180 200 220 240 260 280 300

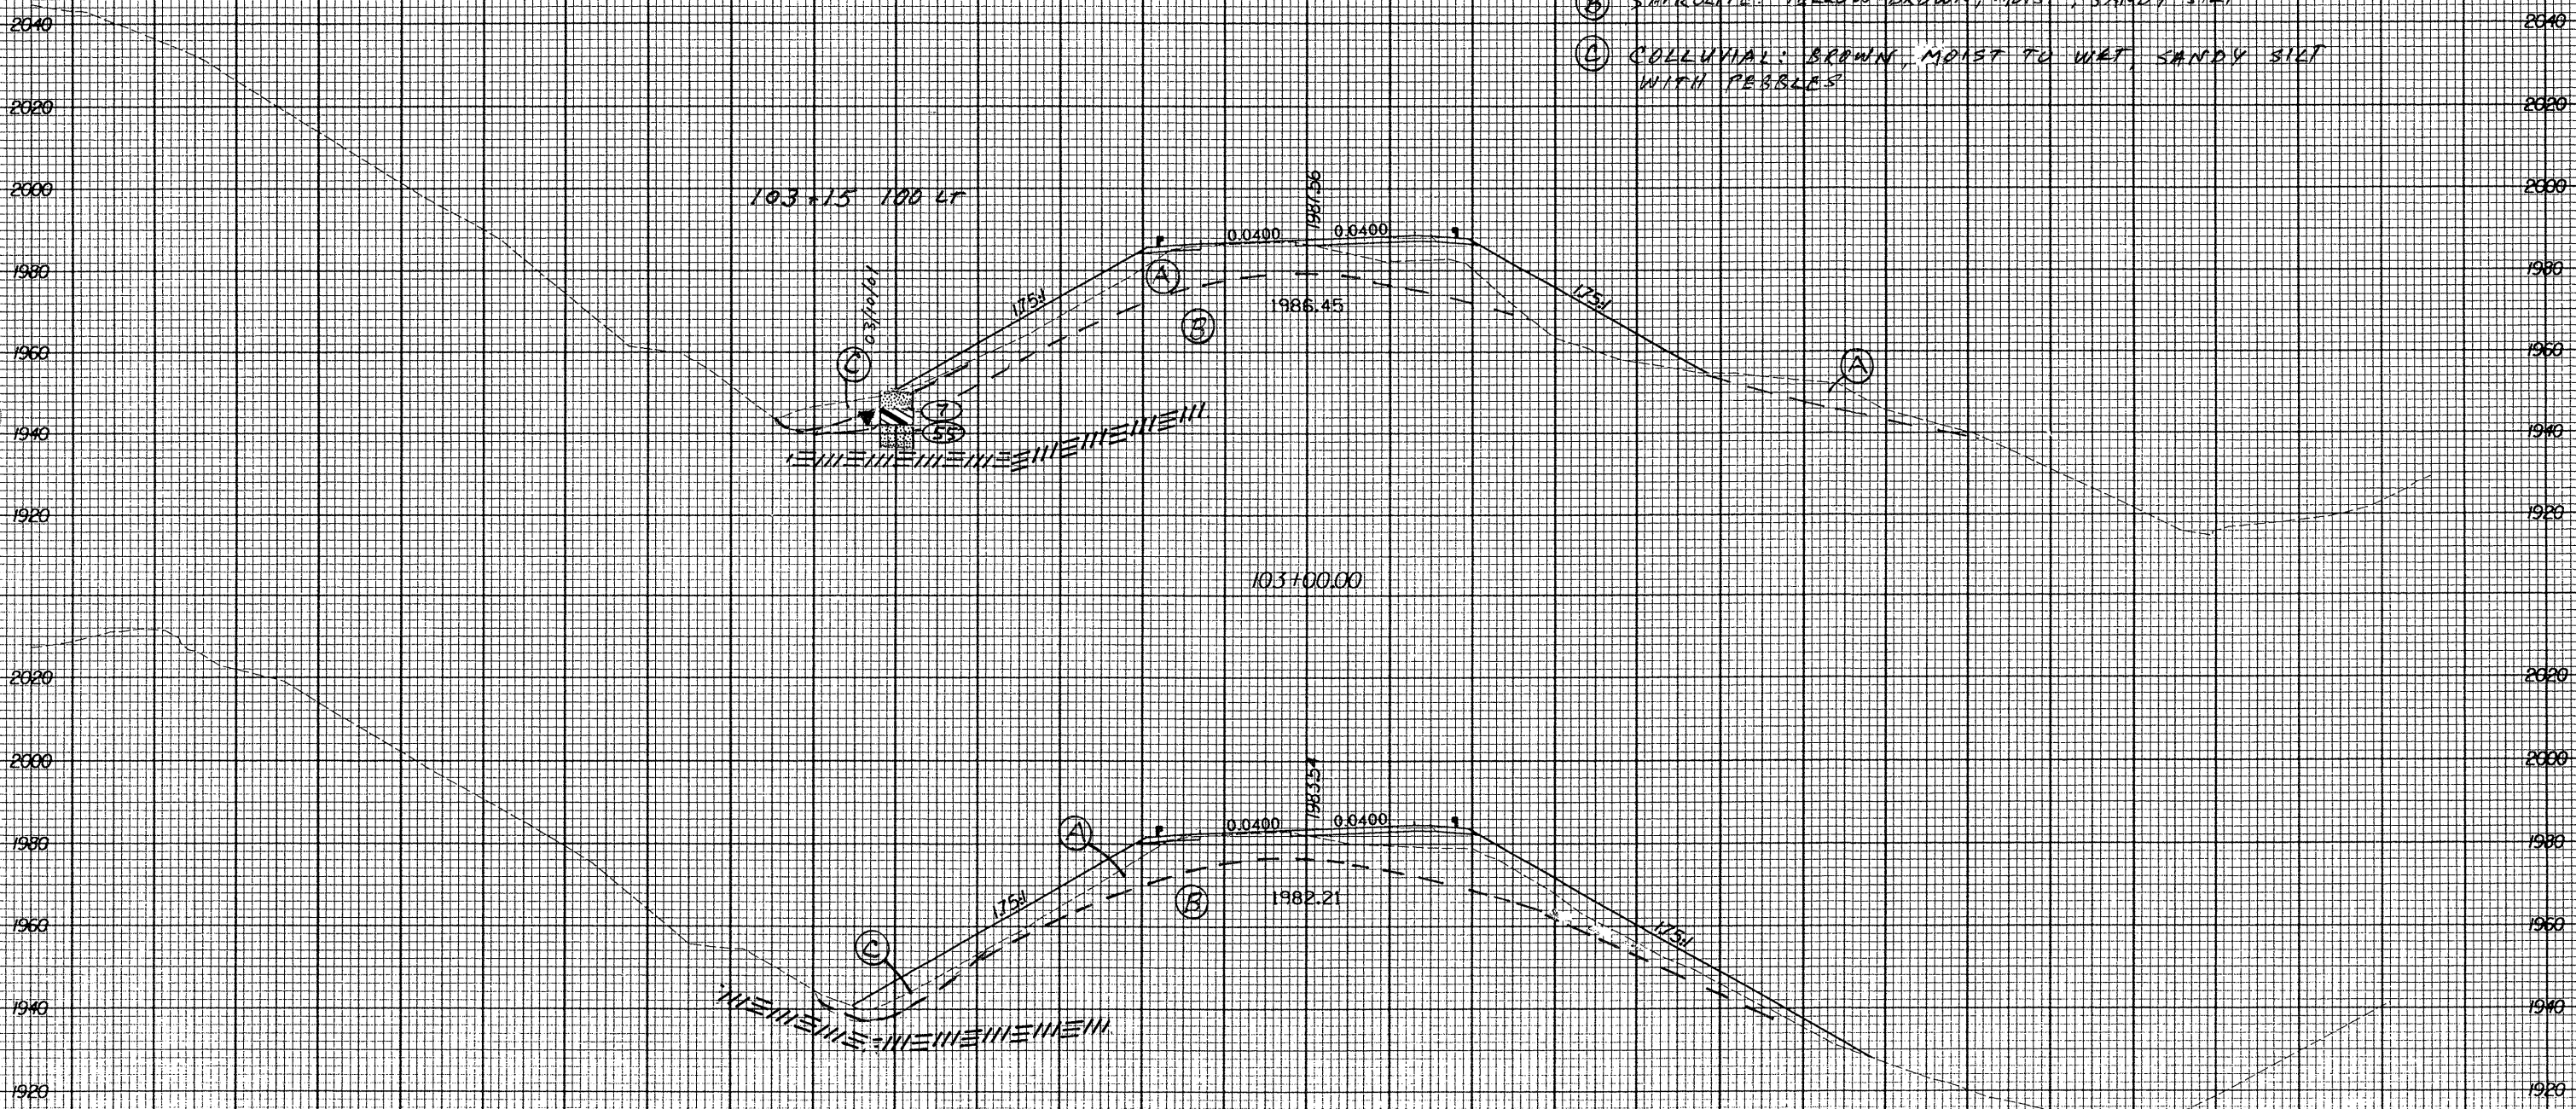

- (A) RESIDUAL: RED-BROWN, MOIST, SILTY CLAY AND CLAYEY SILT
- (B) SAPROLITE: YELLOW-BROWN, MOIST, SANDY SILT
- (C) COLLUVIAL: BROWN, MOIST TO WET, SANDY SILT WITH PEBBLES

300 280 260 240 220 200 180 160 140 120 100 80 60 40 20 0 20 40 60 80 100 120 140 160 180 200 220 240 260 280 300