


Rev. 12/12/00  
30 AUG 2001  
09:03:38  
R-2237B

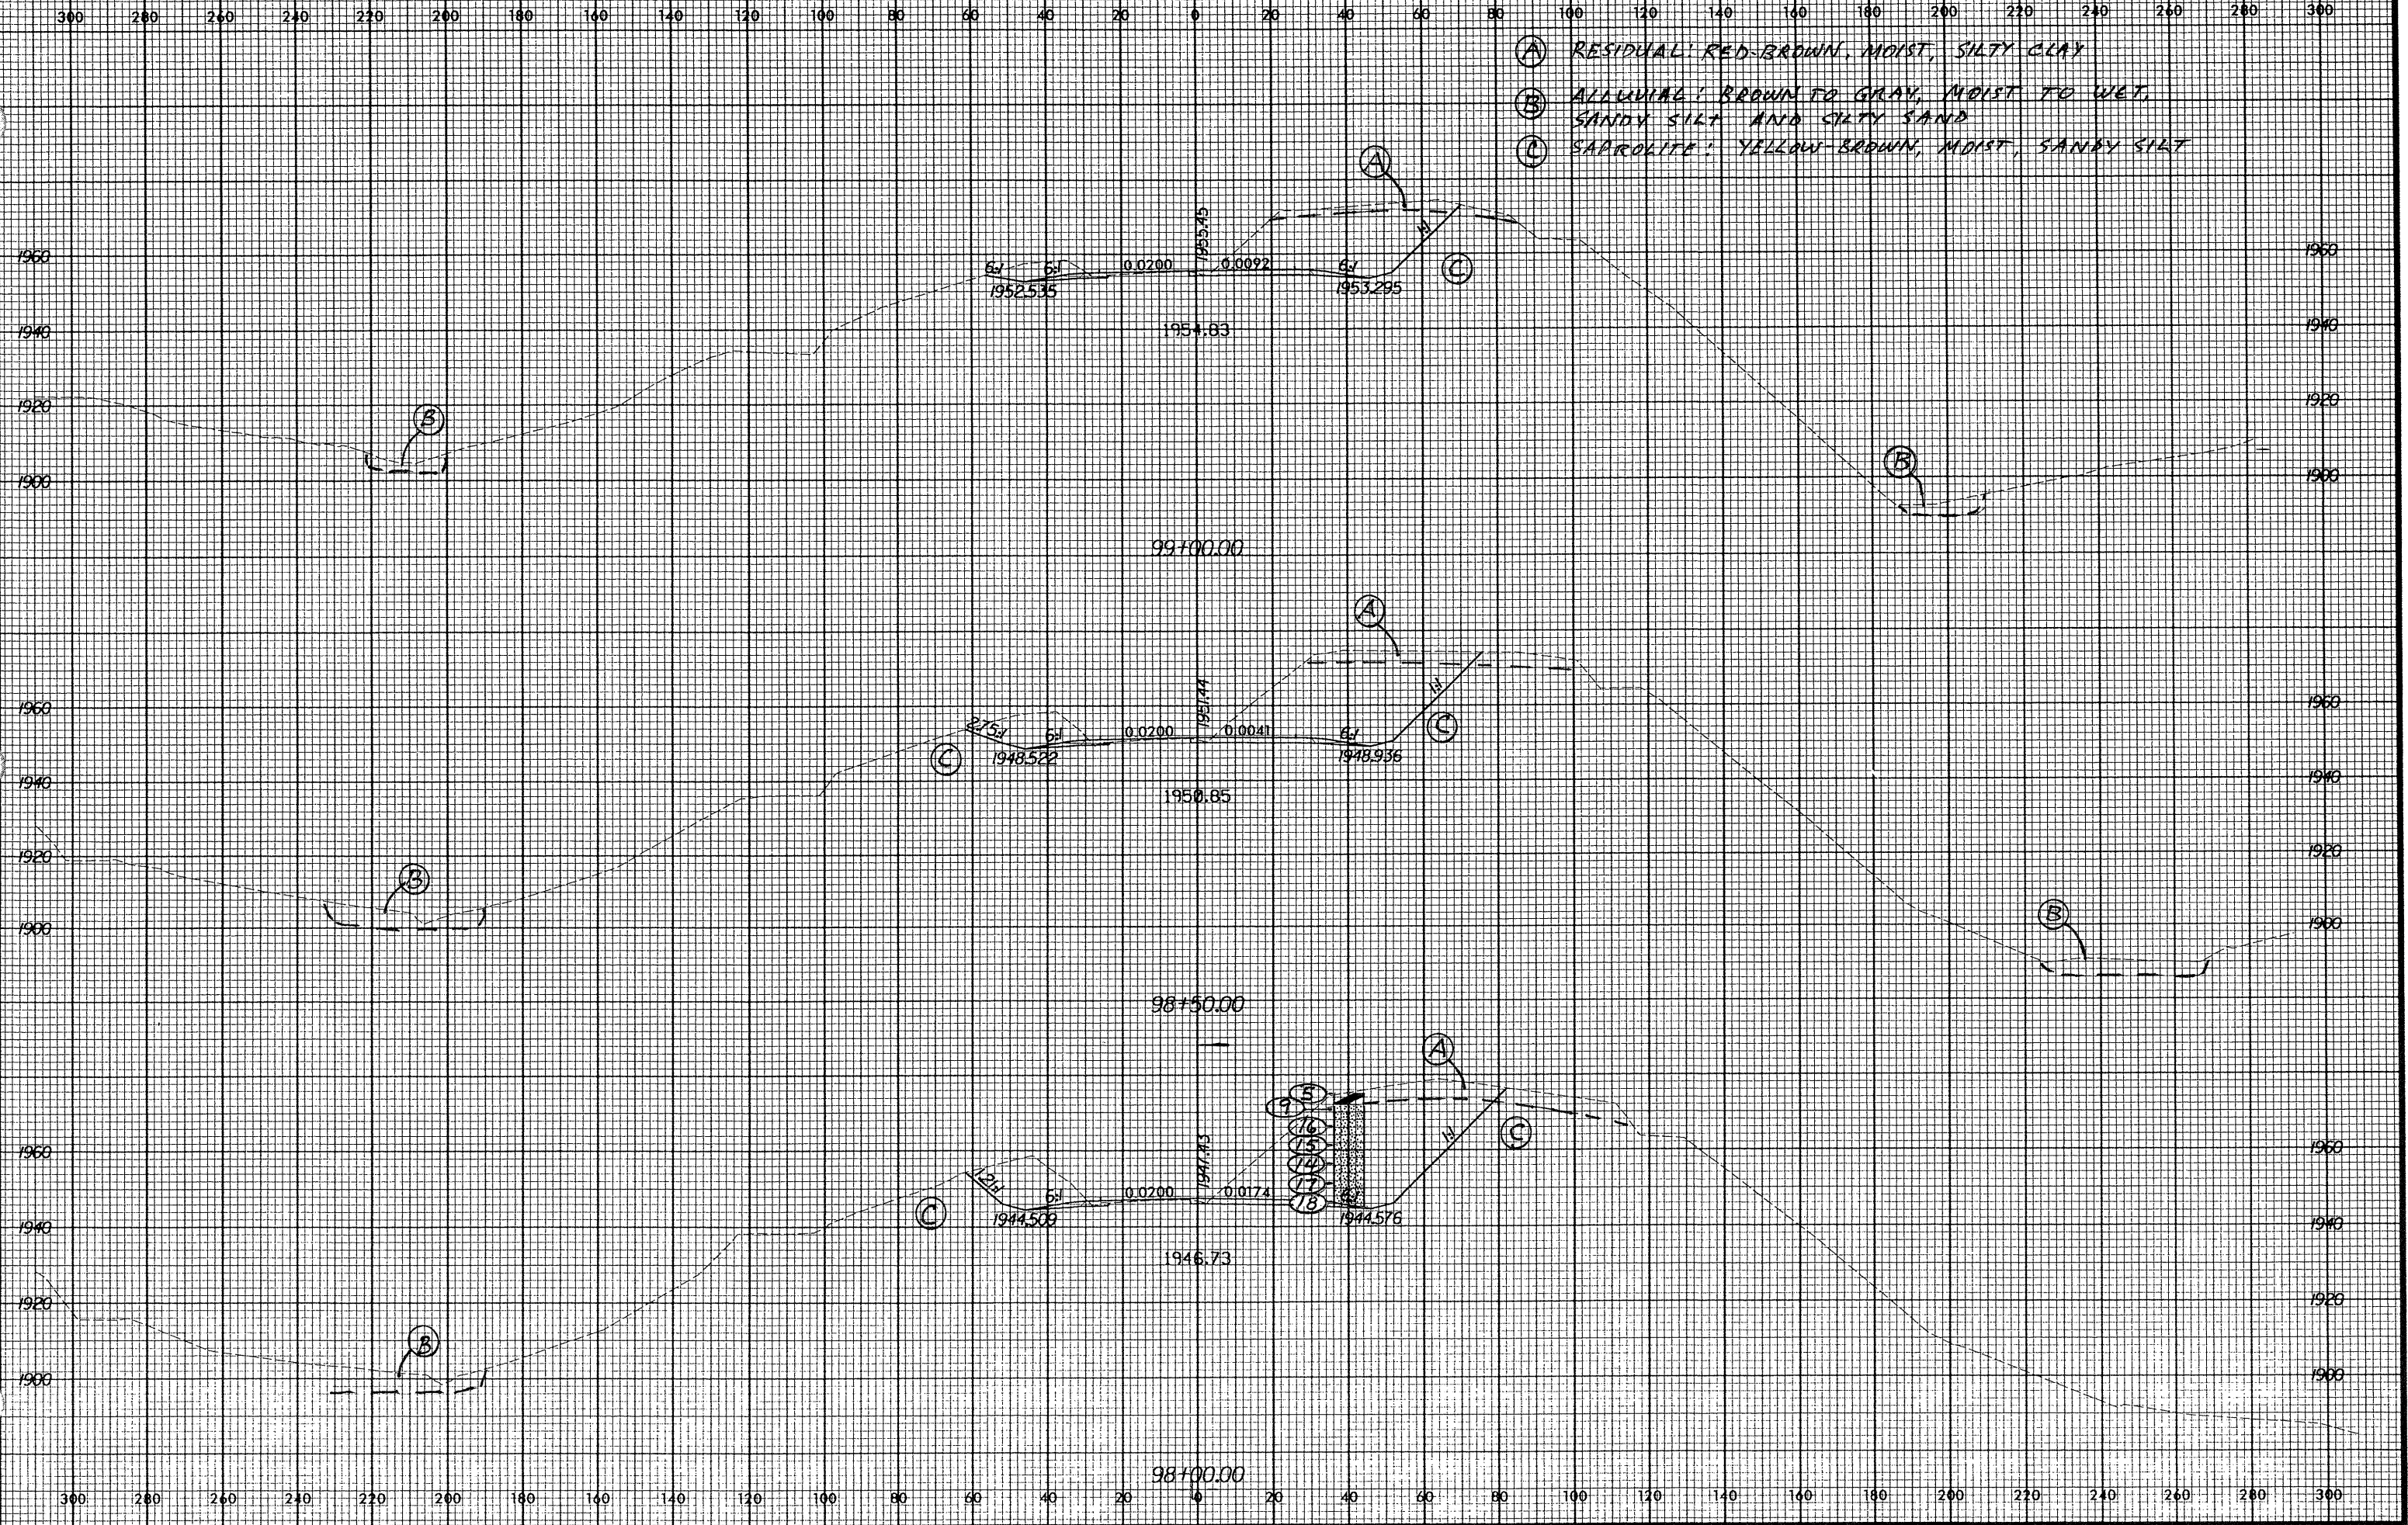

- (A) RESIDUAL: RED-BROWN, MOIST, SILTY CLAY
- (B) ALLUVIAL: BROWN TO GRAY, MOIST TO WET, SANDY SILT AND SILTY SAND
- (C) SAPROLITE: YELLOW-BROWN, MOIST, SANDY SILT