


Rev. 12/12/00

- (A) RESIDUAL: RED-BROWN, MOIST, SILTY CLAY
- (B) ALLUVIAL: BROWN TO GRAY, MOIST TO WET, SANDY CLAYEY SILT AND SILTY SAND
- (C) SAPROLITE YELLOW-BROWN, MOIST, SANDY SILT

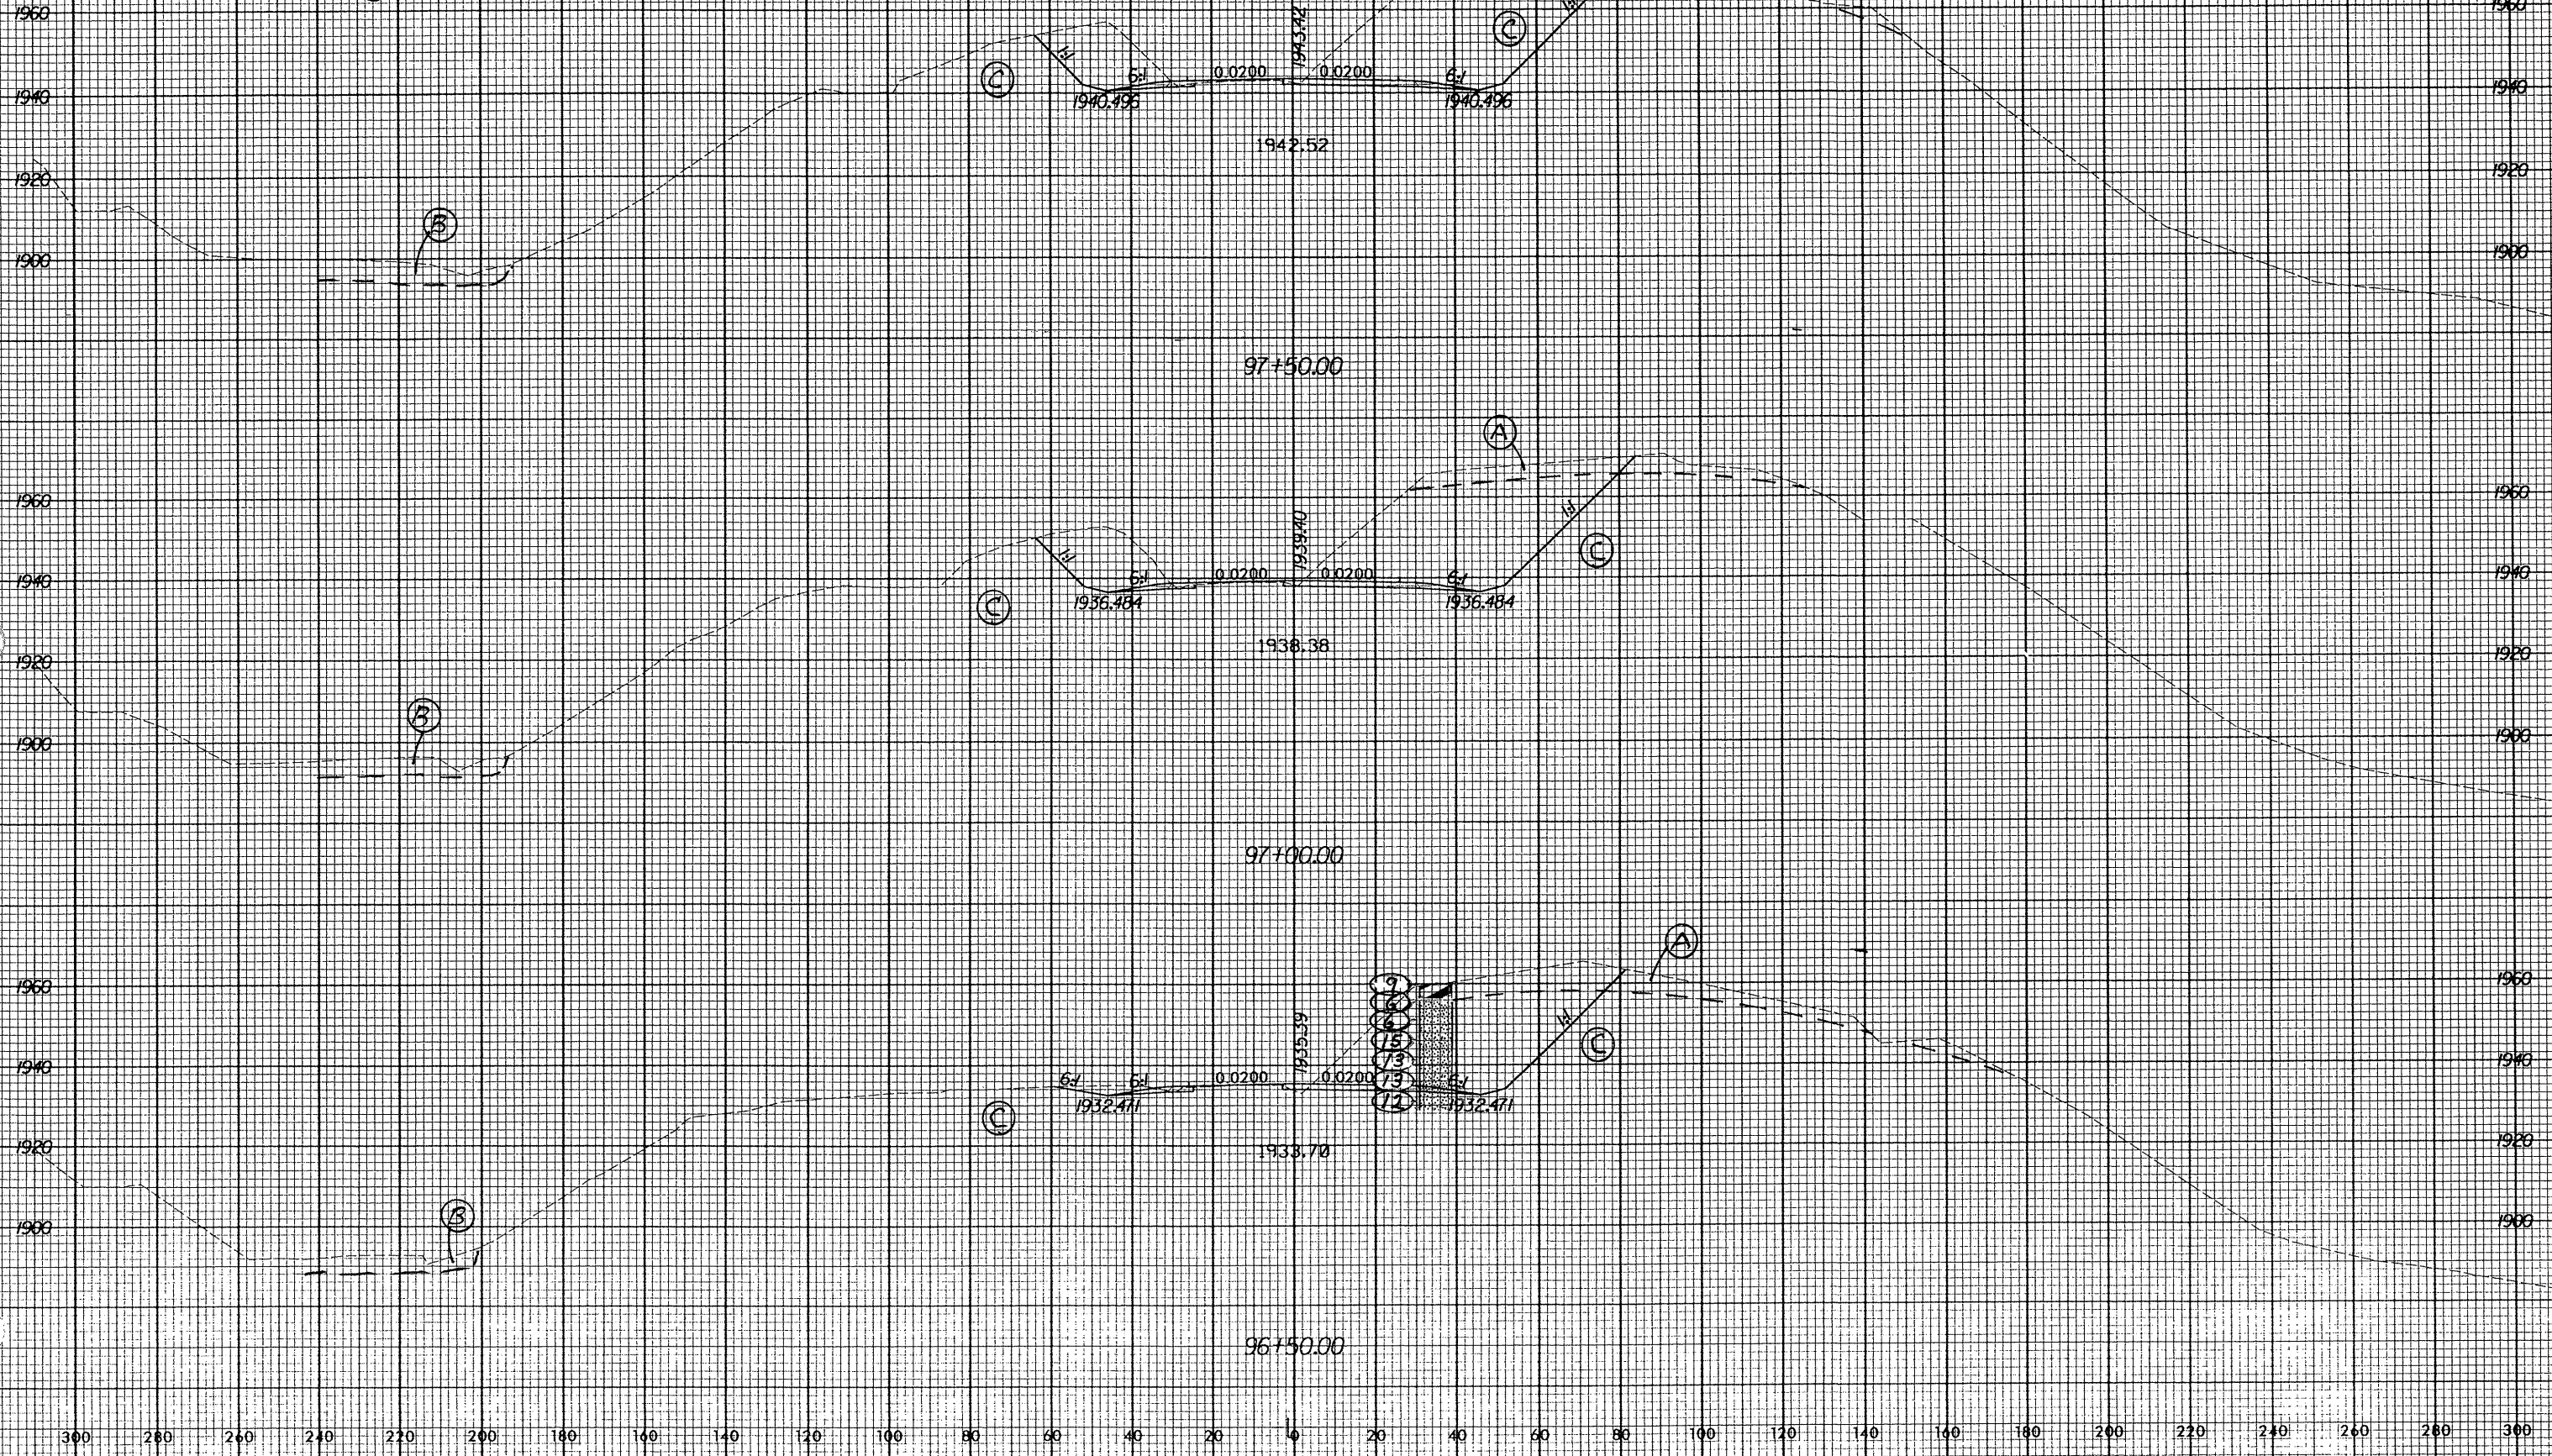

06 AUG 2006 11:23:25 AM