


Rev 12/12/00

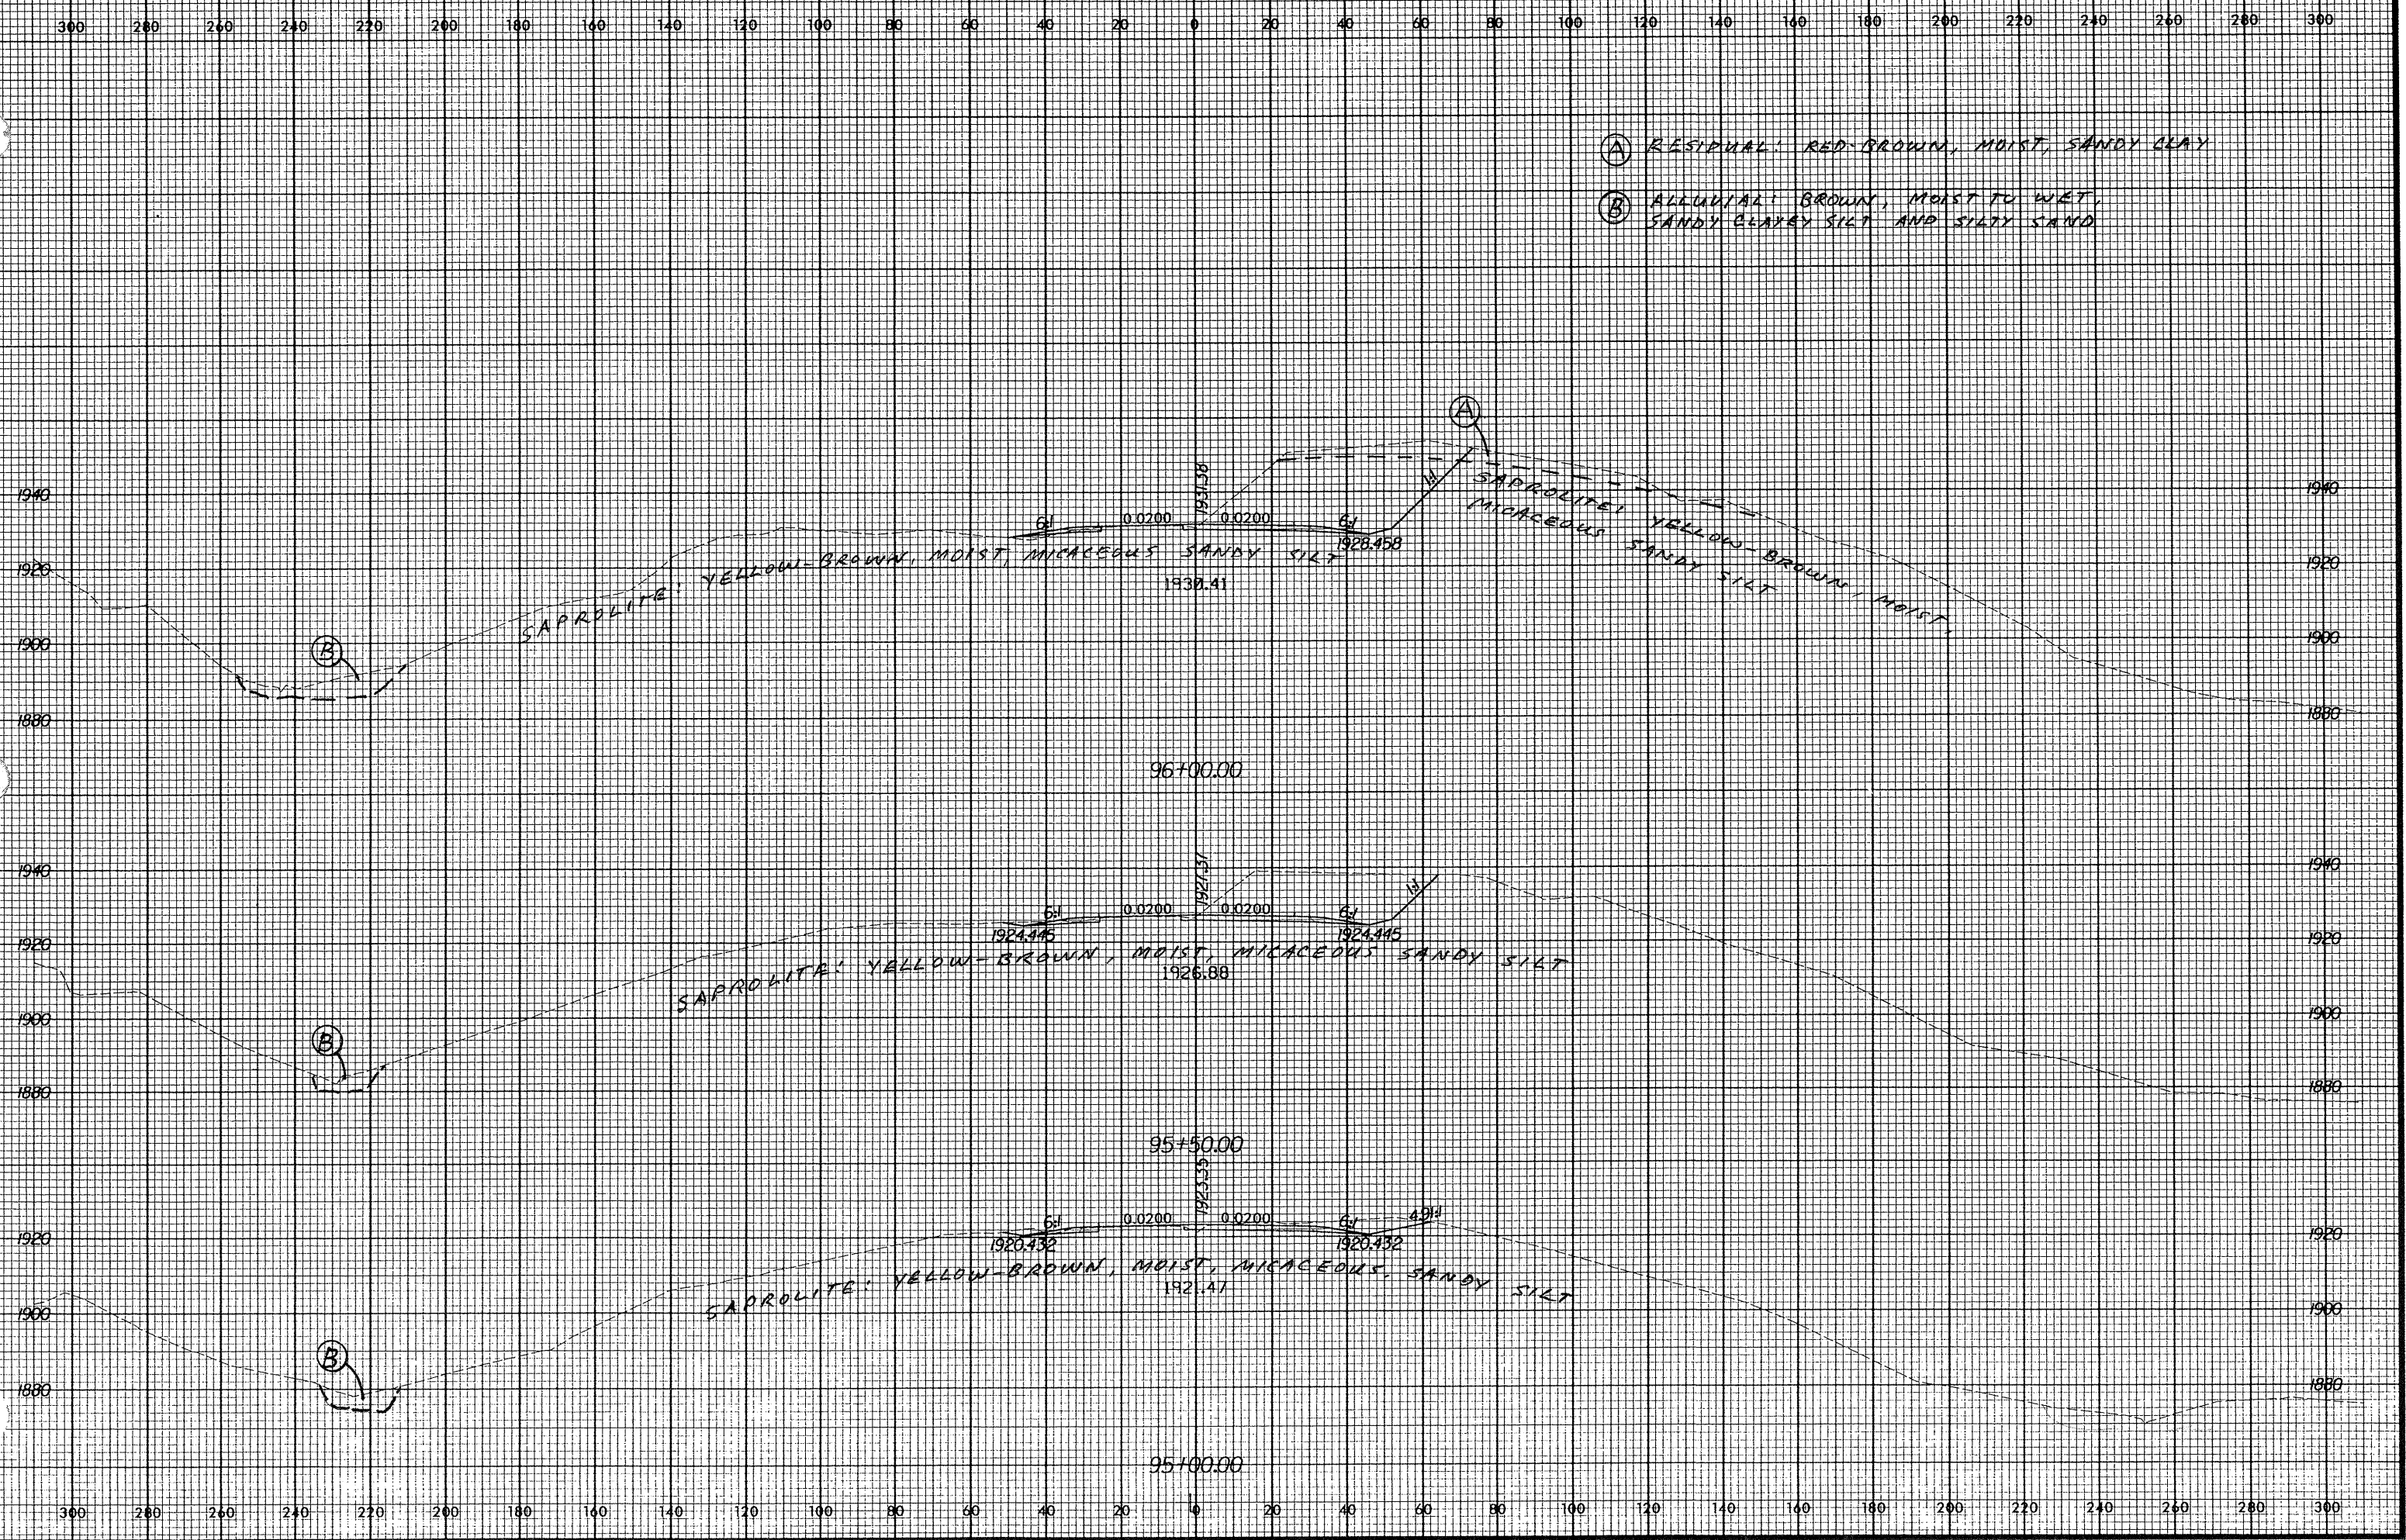

0 AUG 2001 9:00:18 PM