


Rev 12/12/00

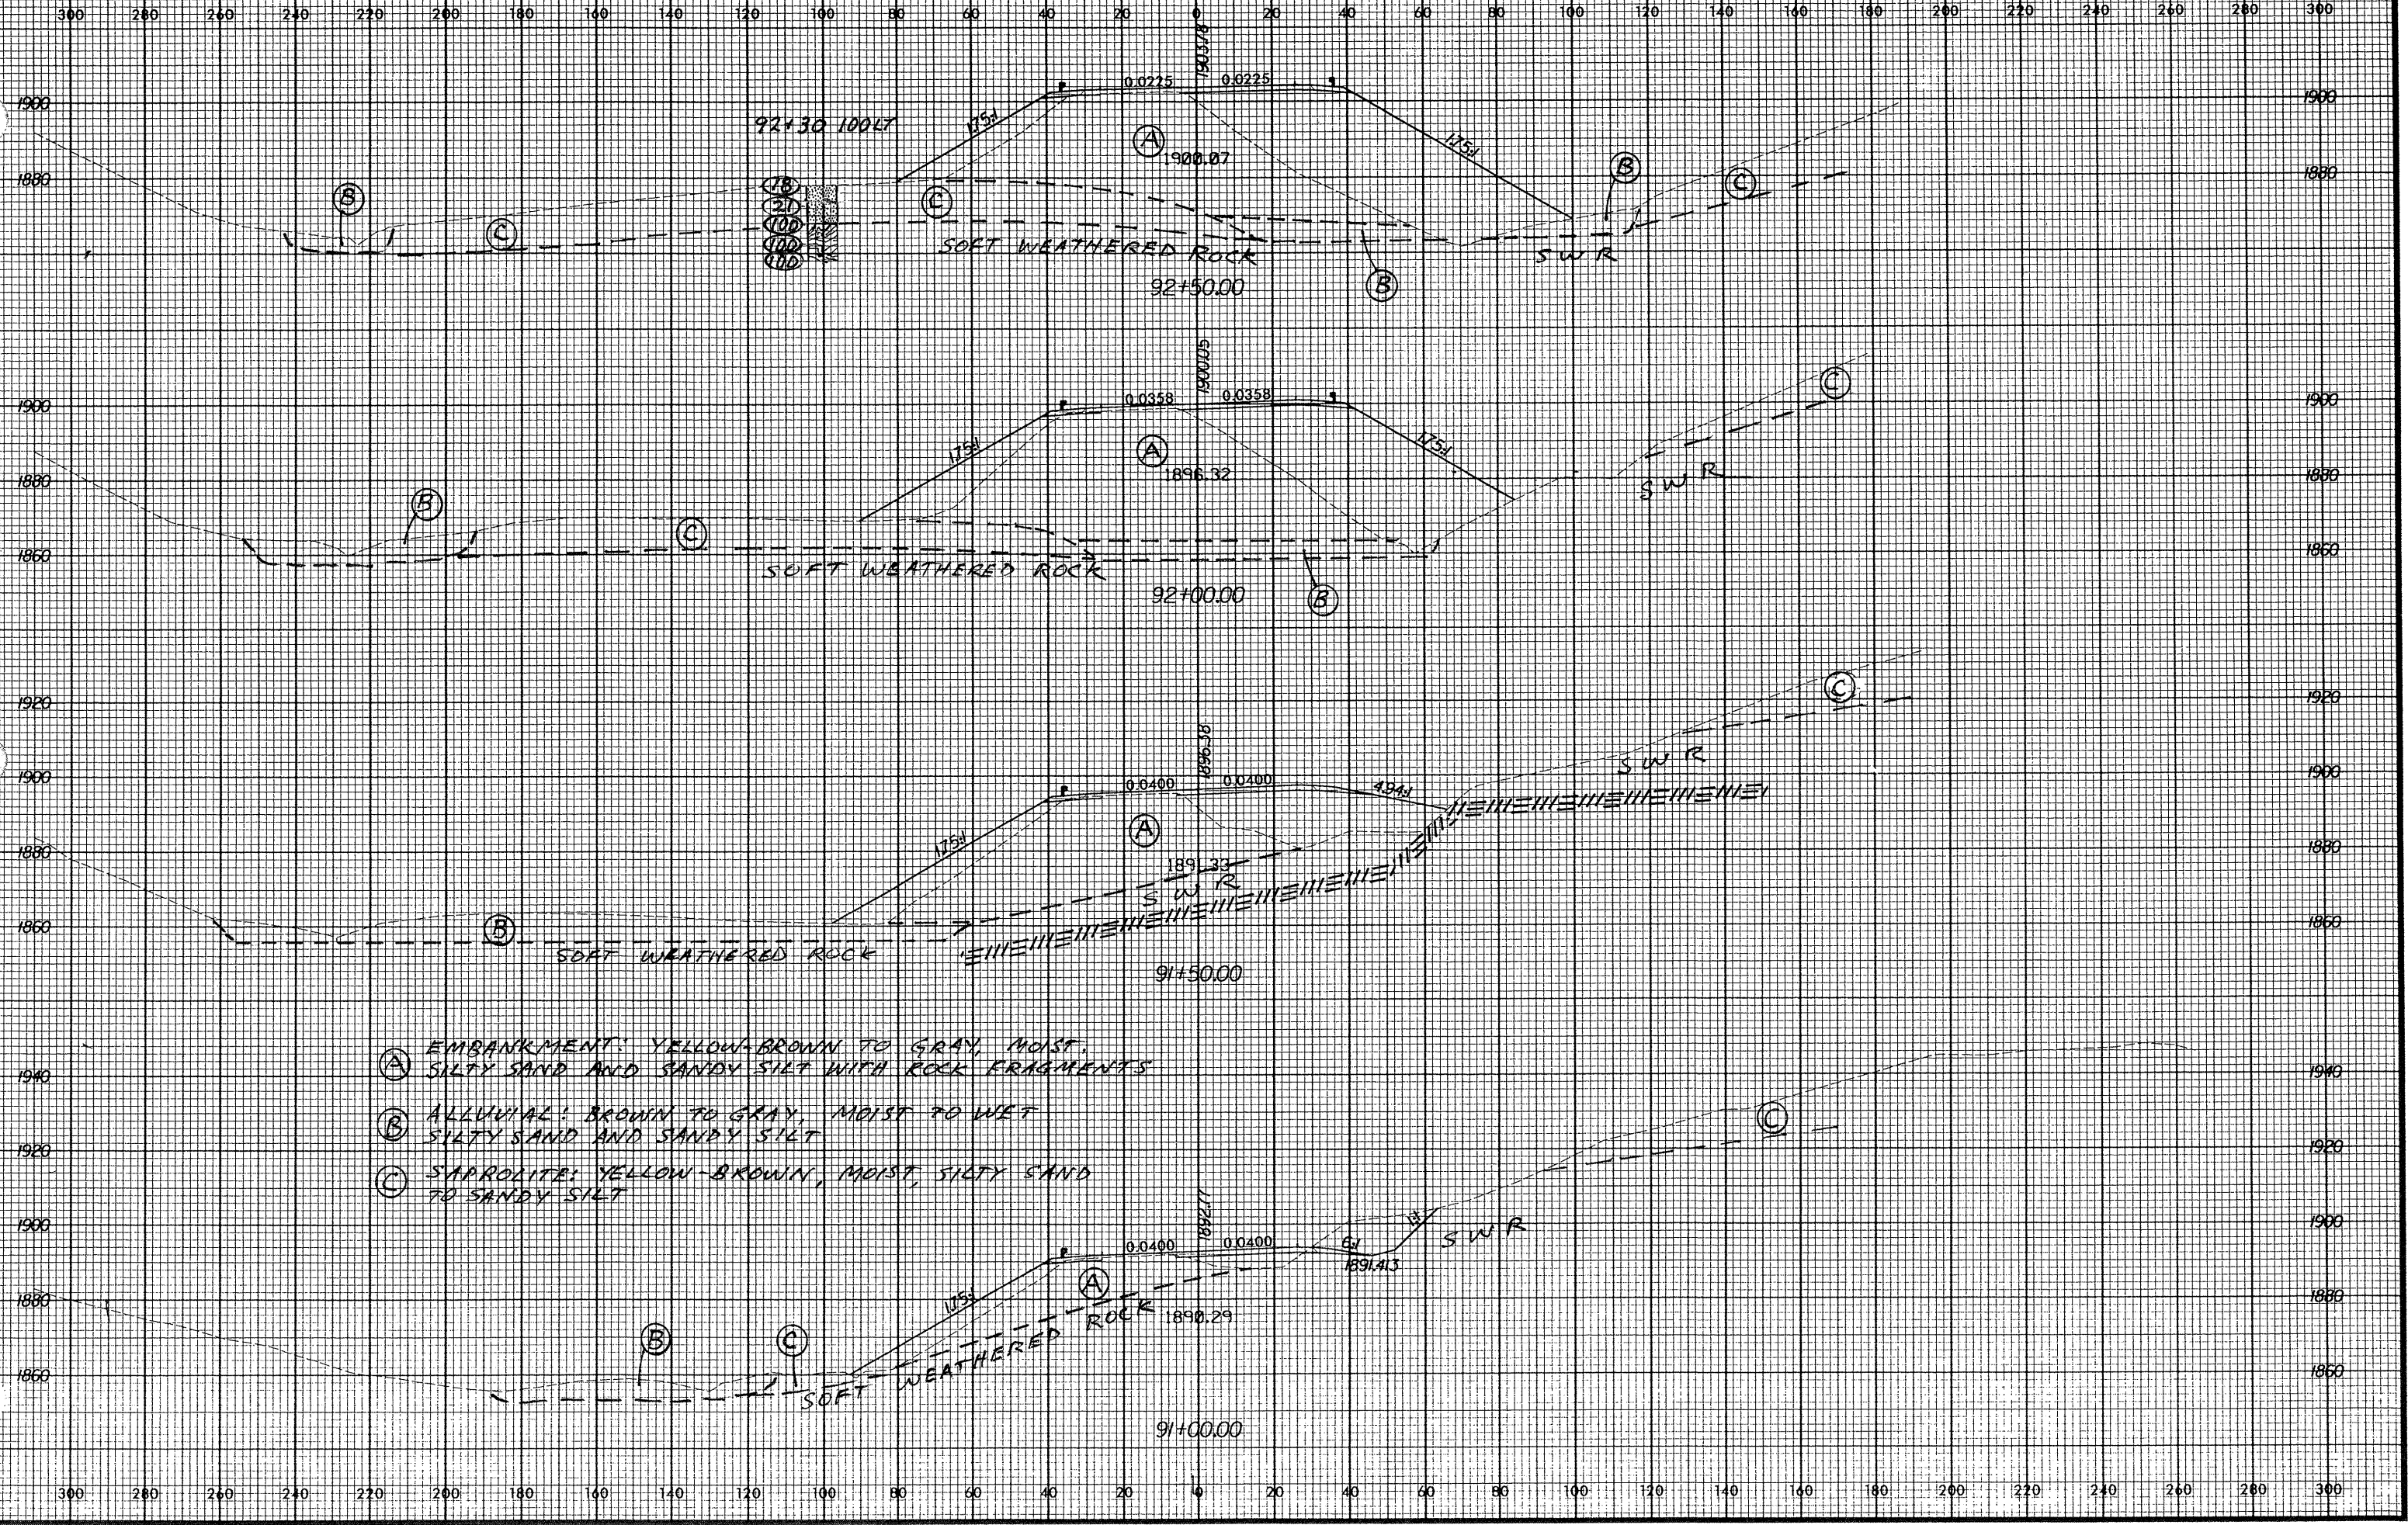

- (A) EMBANKMENT: YELLOW-BROWN TO GRAY, MOIST, SILTY SAND AND SANDY SILT WITH ROCK FRAGMENTS
- (B) ALLUVIAL: BROWN TO GRAY, MOIST TO WET, SILTY SAND AND SANDY SILT
- (C) SAPROLITE: YELLOW-BROWN, MOIST, SILTY SAND TO SANDY SILT

0 AUG 2001  
11:03:33 AM