


300 280 260 240 220 200 180 160 140 120 100 80 60 40 20 0 20 40 60 80 100 120 140 160 180 200 220 240 260 280 300

- (A) SAPROLITE: ORANGE-BROWN TO BROWN, MOIST SANDY SILT TO SILTY SAND
- (B) ALLUVIAL: BROWN TO GRAY, MOIST TO WET SANDY SILT TO SILTY SAND

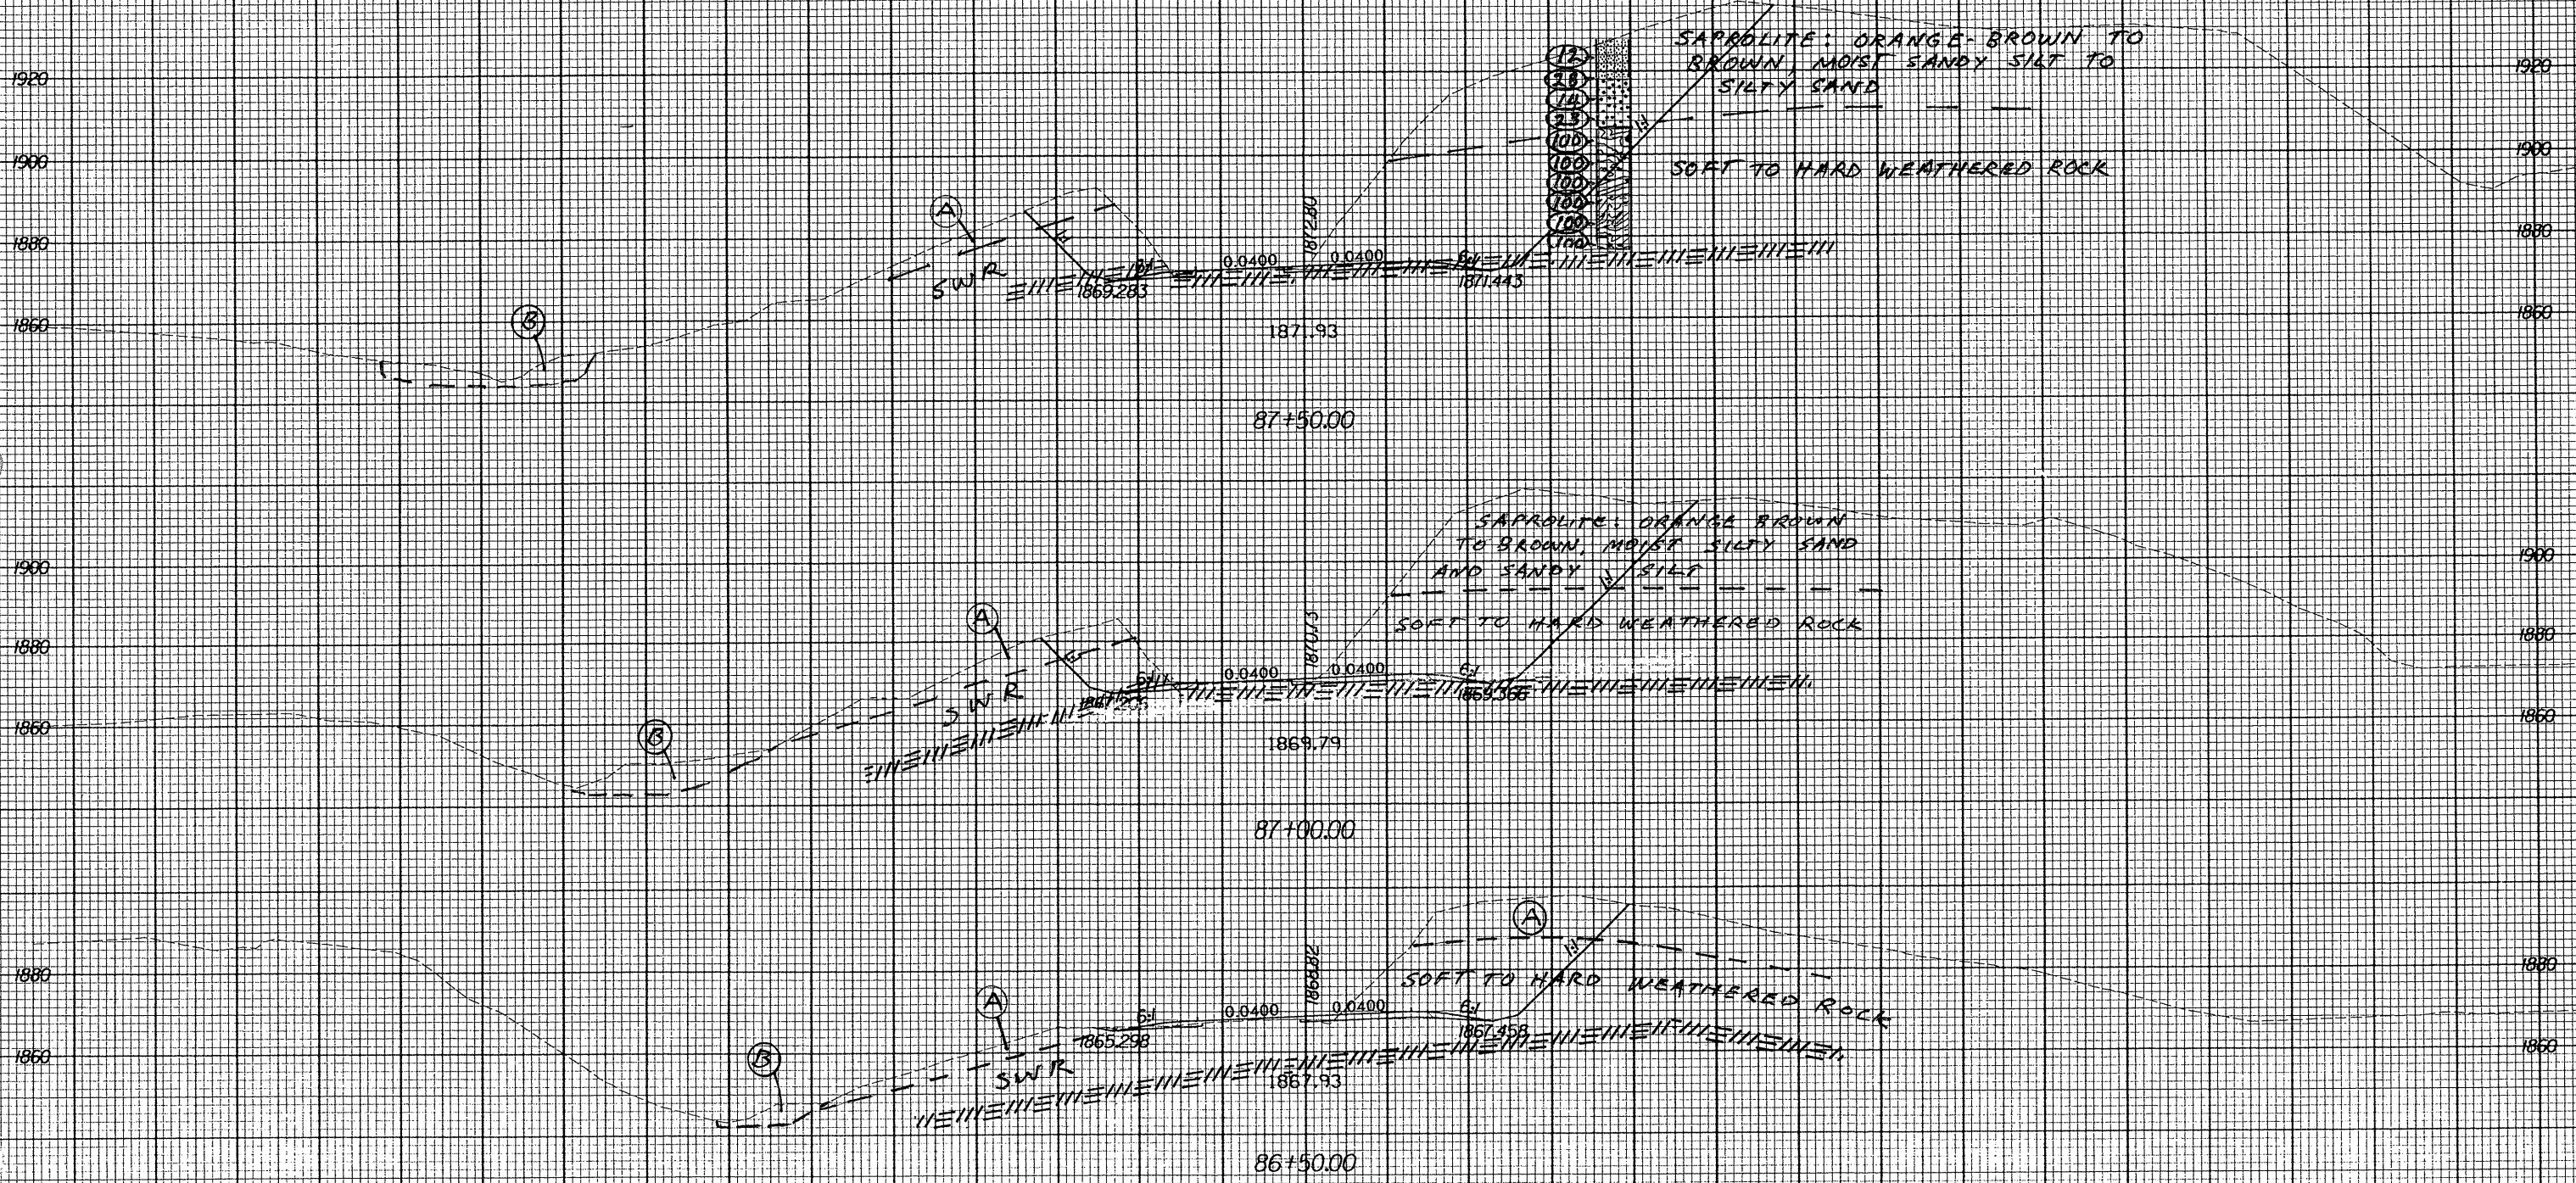

300 280 260 240 220 200 180 160 140 120 100 80 60 40 20 0 20 40 60 80 100 120 140 160 180 200 220 240 260 280 300