


Rev 12/12/00

300 280 260 240 220 200 180 160 140 120 100 80 60 40 20 0 20 40 60 80 100 120 140 160 180 200 220 240 260 280 300

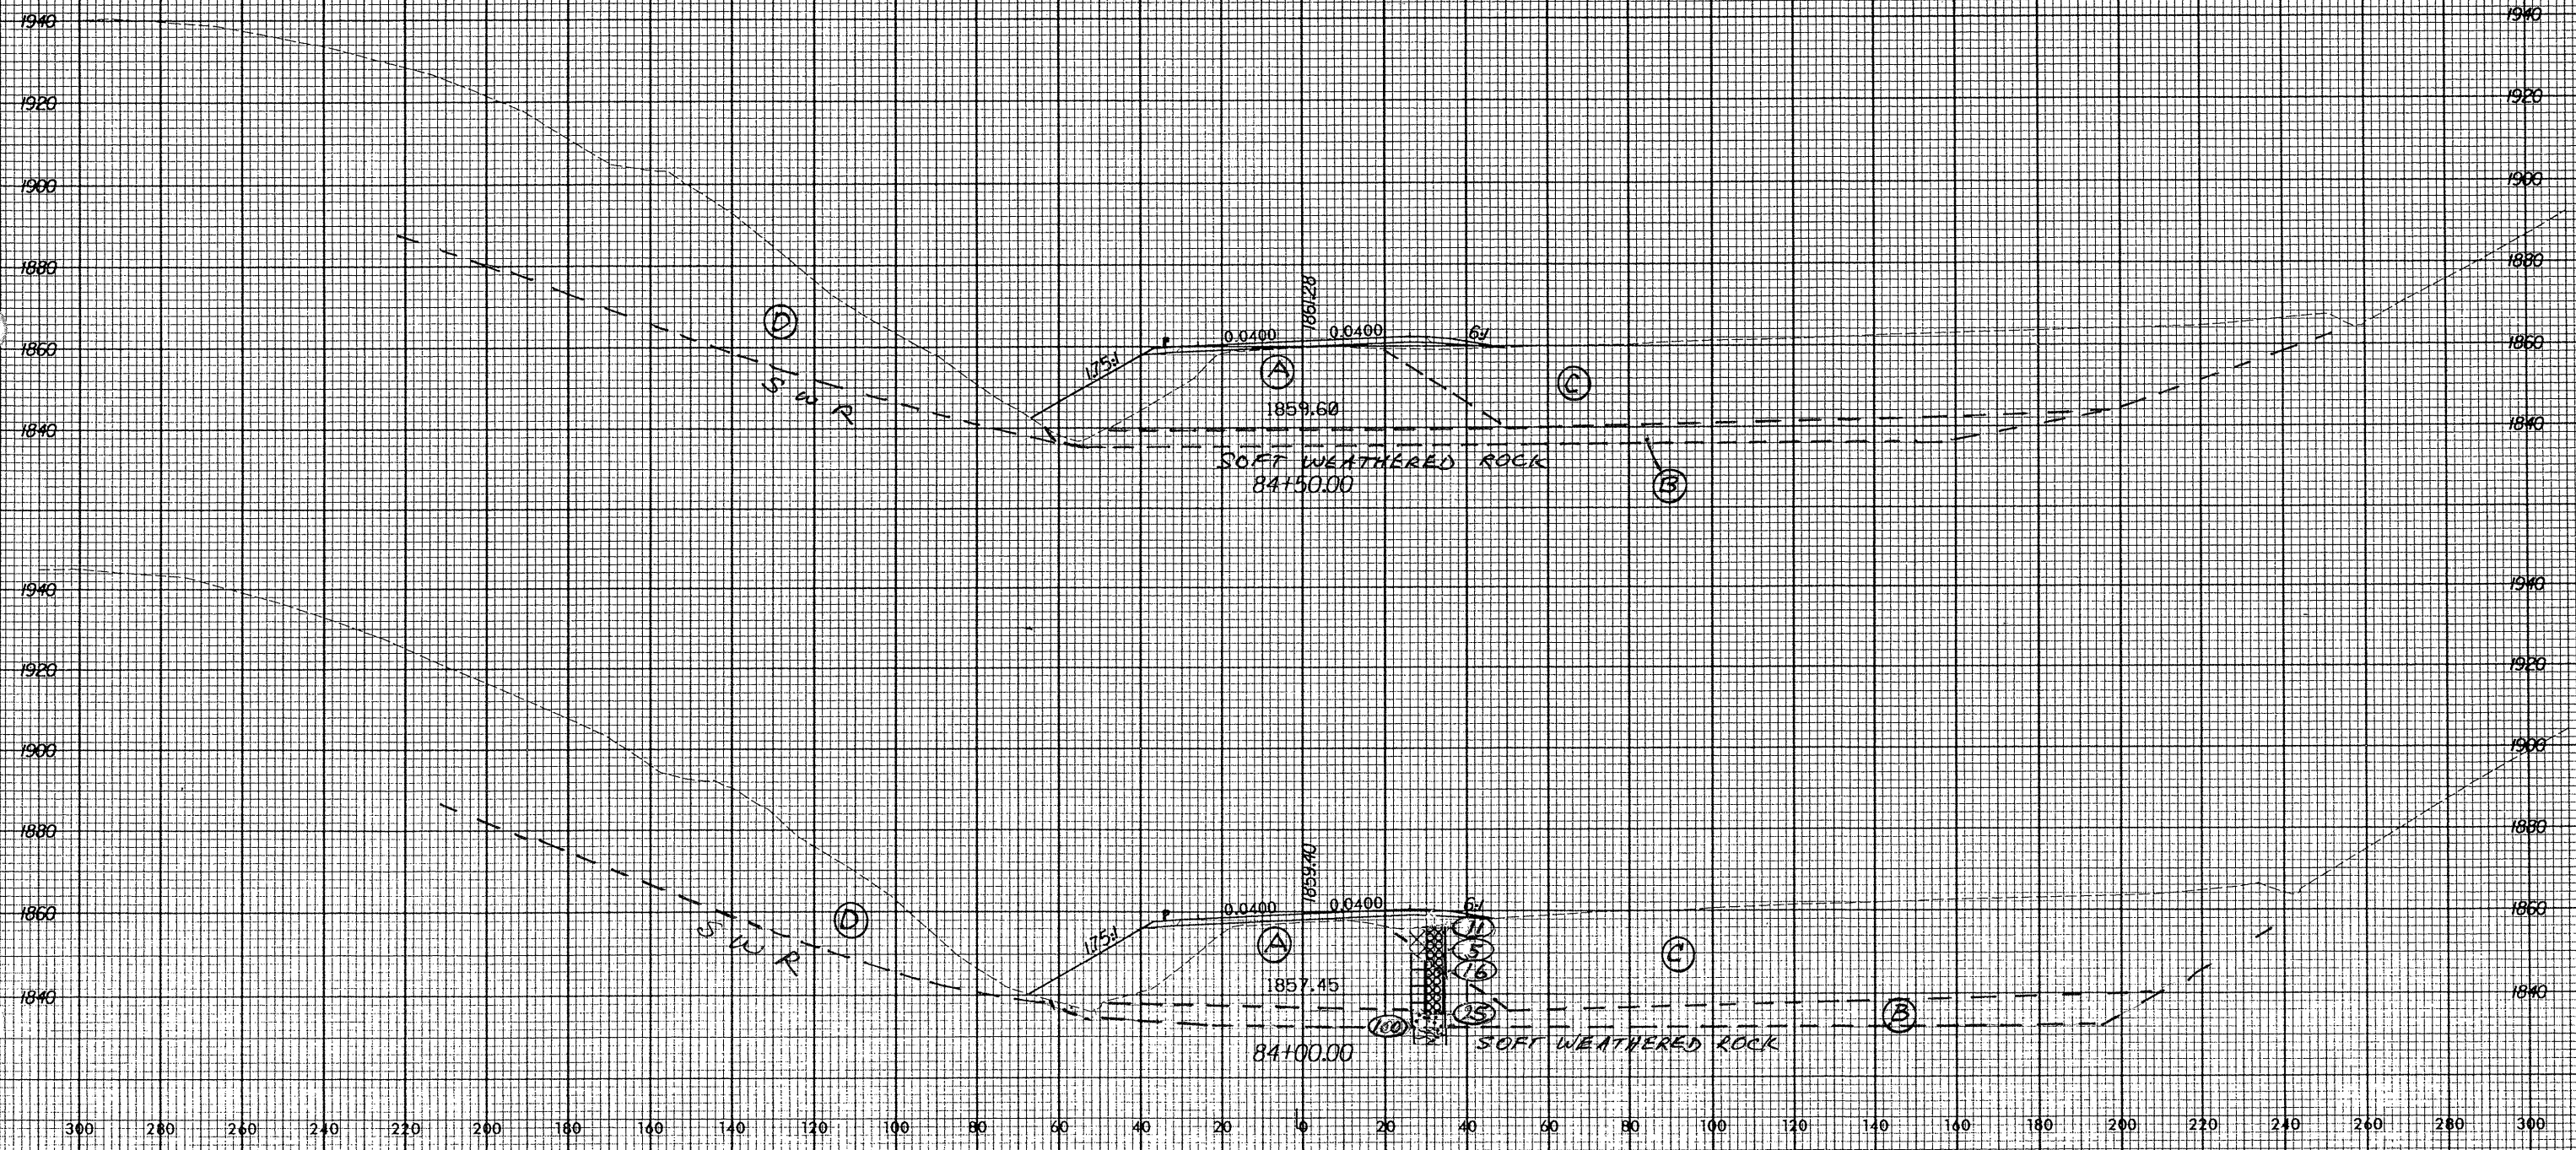

- (A) EMBANKMENT: BROWN TO GRAY, MOIST, SILTY SAND WITH COBBLES AND BOULDERS
- (B) ALLUVIAL: BROWN TO GRAY, MOIST TO WET, SANDY TO CLAYEY SILT
- (C) ARTIFICIAL FILL: BROWN TO GRAY, MOIST TO WET, SILTY SAND WITH COBBLES AND BOULDERS
- (D) SAPROLITE: ORANGE-BROWN TO YELLOW-BROWN, MOIST, SILTY SAND TO SANDY SILT

0. AUG. 2000
03:00:00
03:00:00