


Rev. 12/12/00

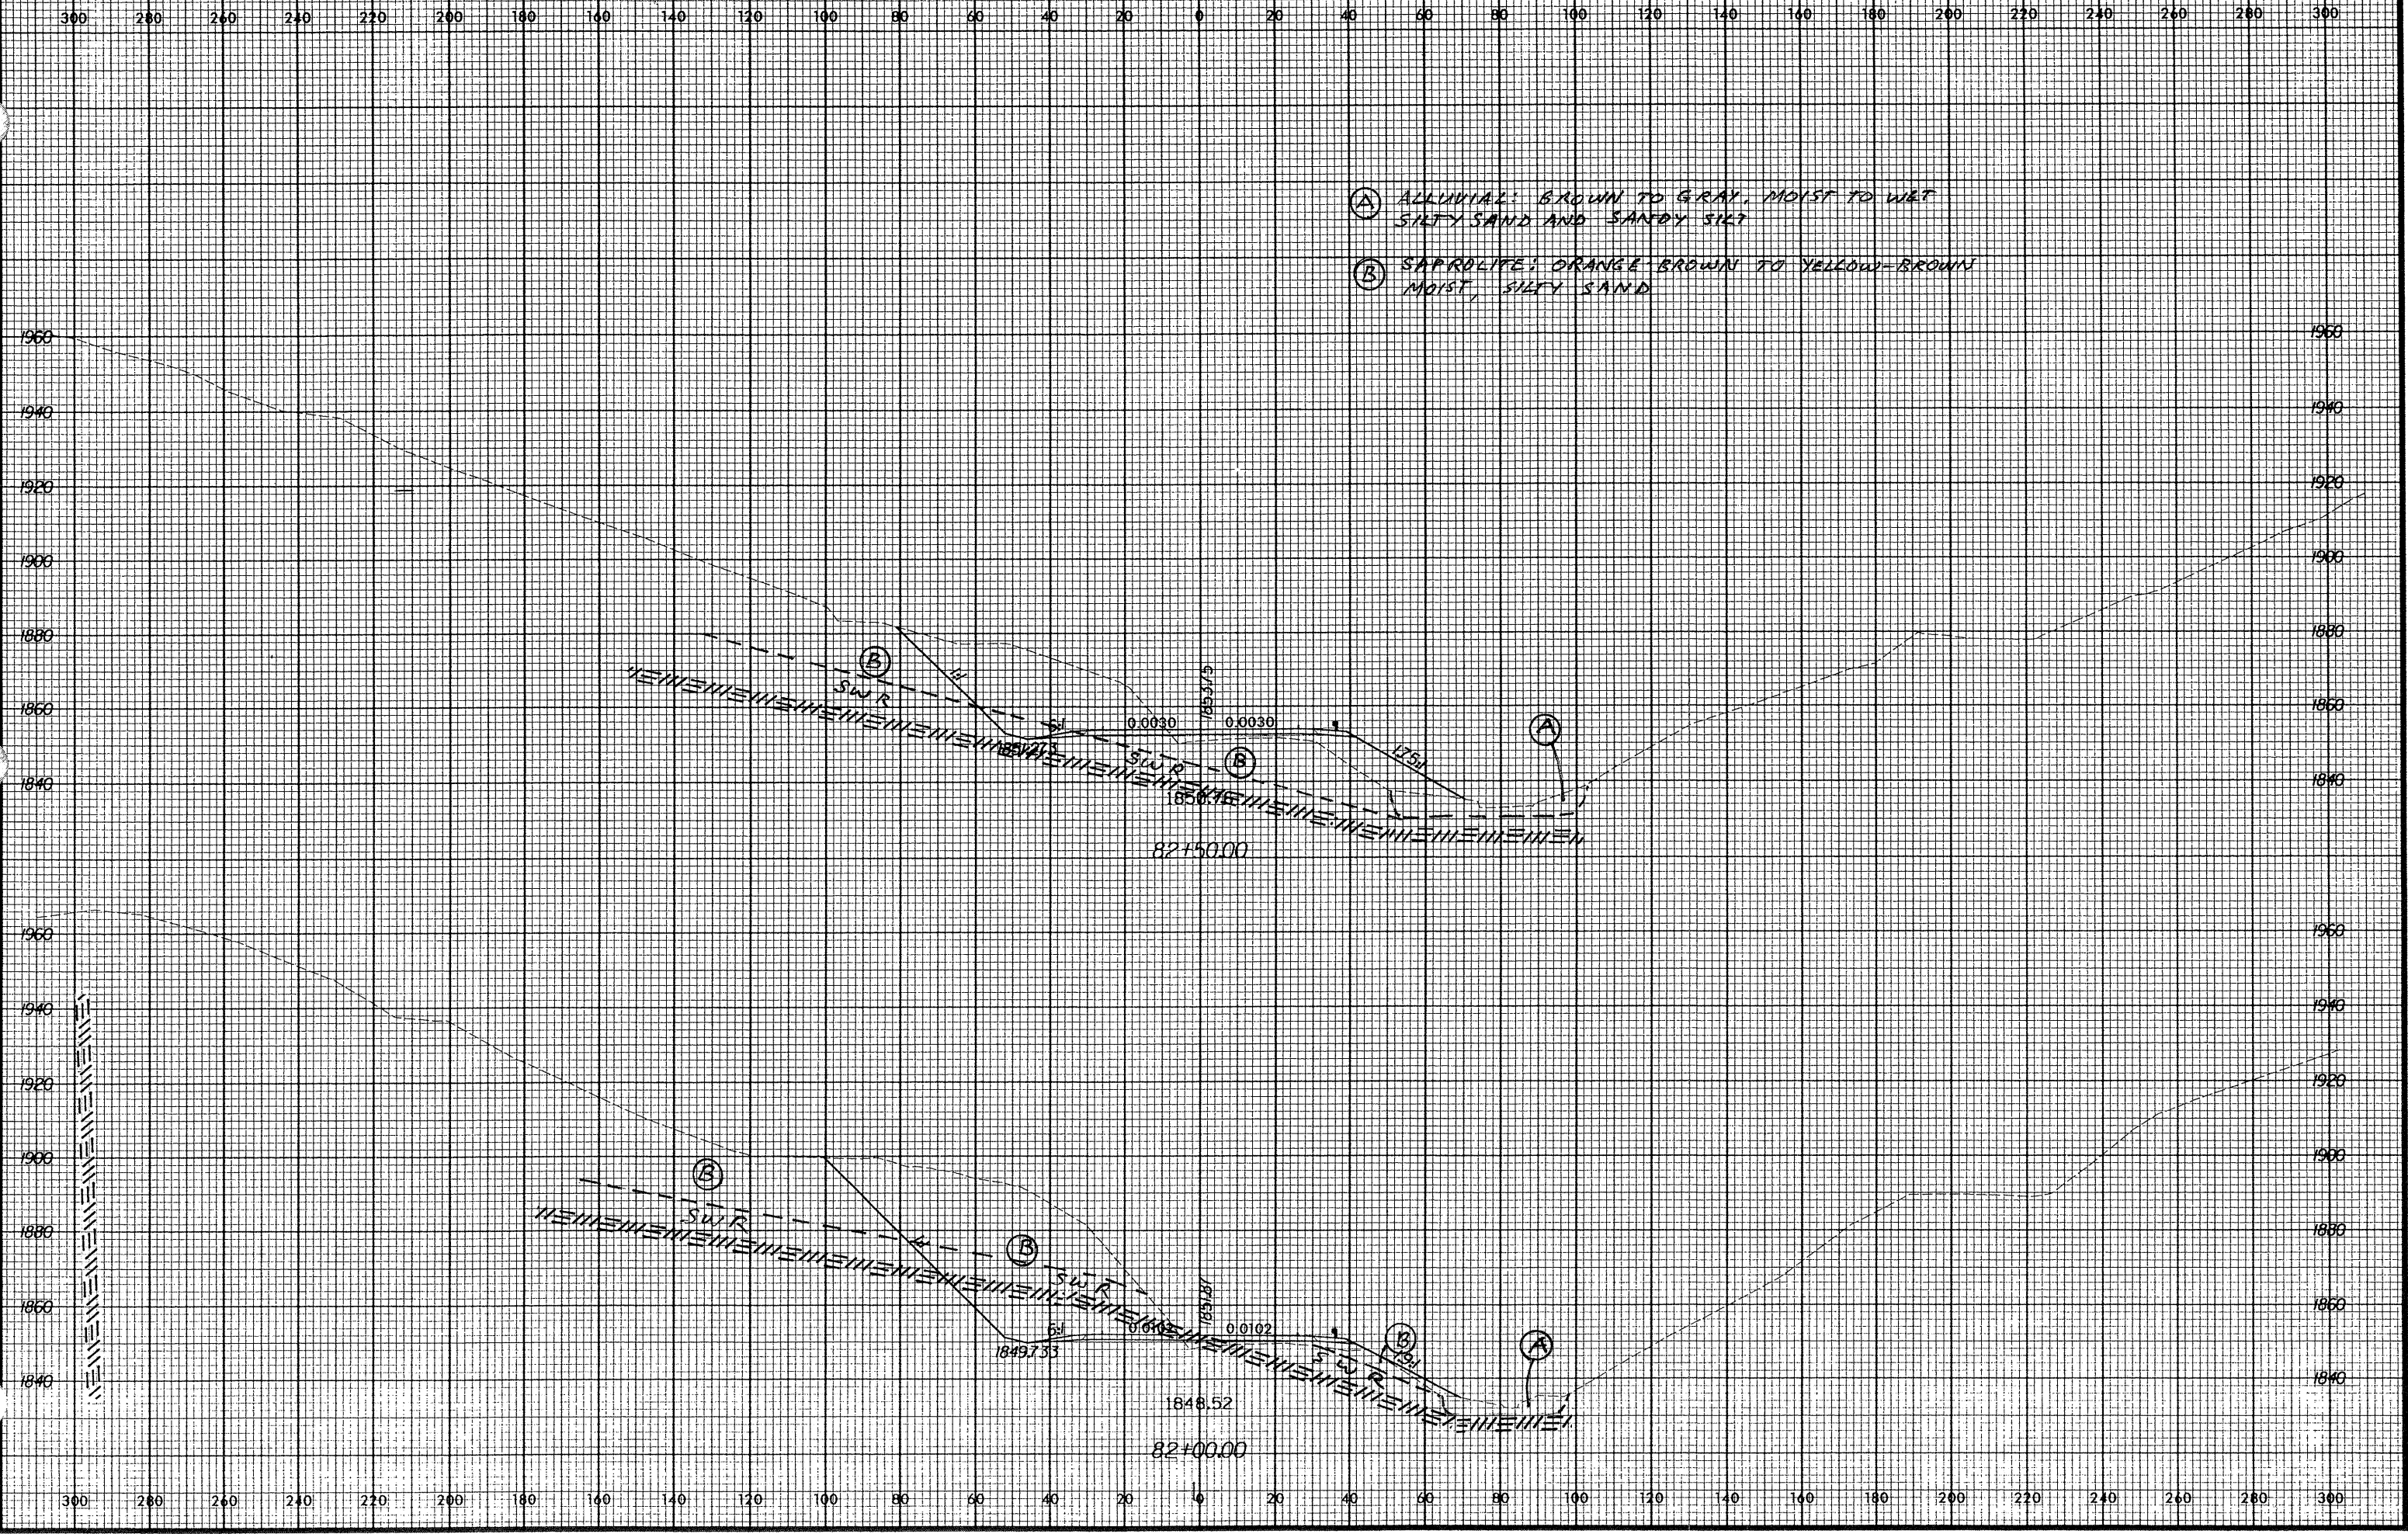

10 AUG 2003  
09:00:33  
C:\2237B\178.dwg