



Rev. 12/12/00

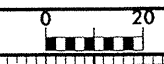

PROJ. REFERENCE NO.
R-2237B

SHEET NO.
X-535

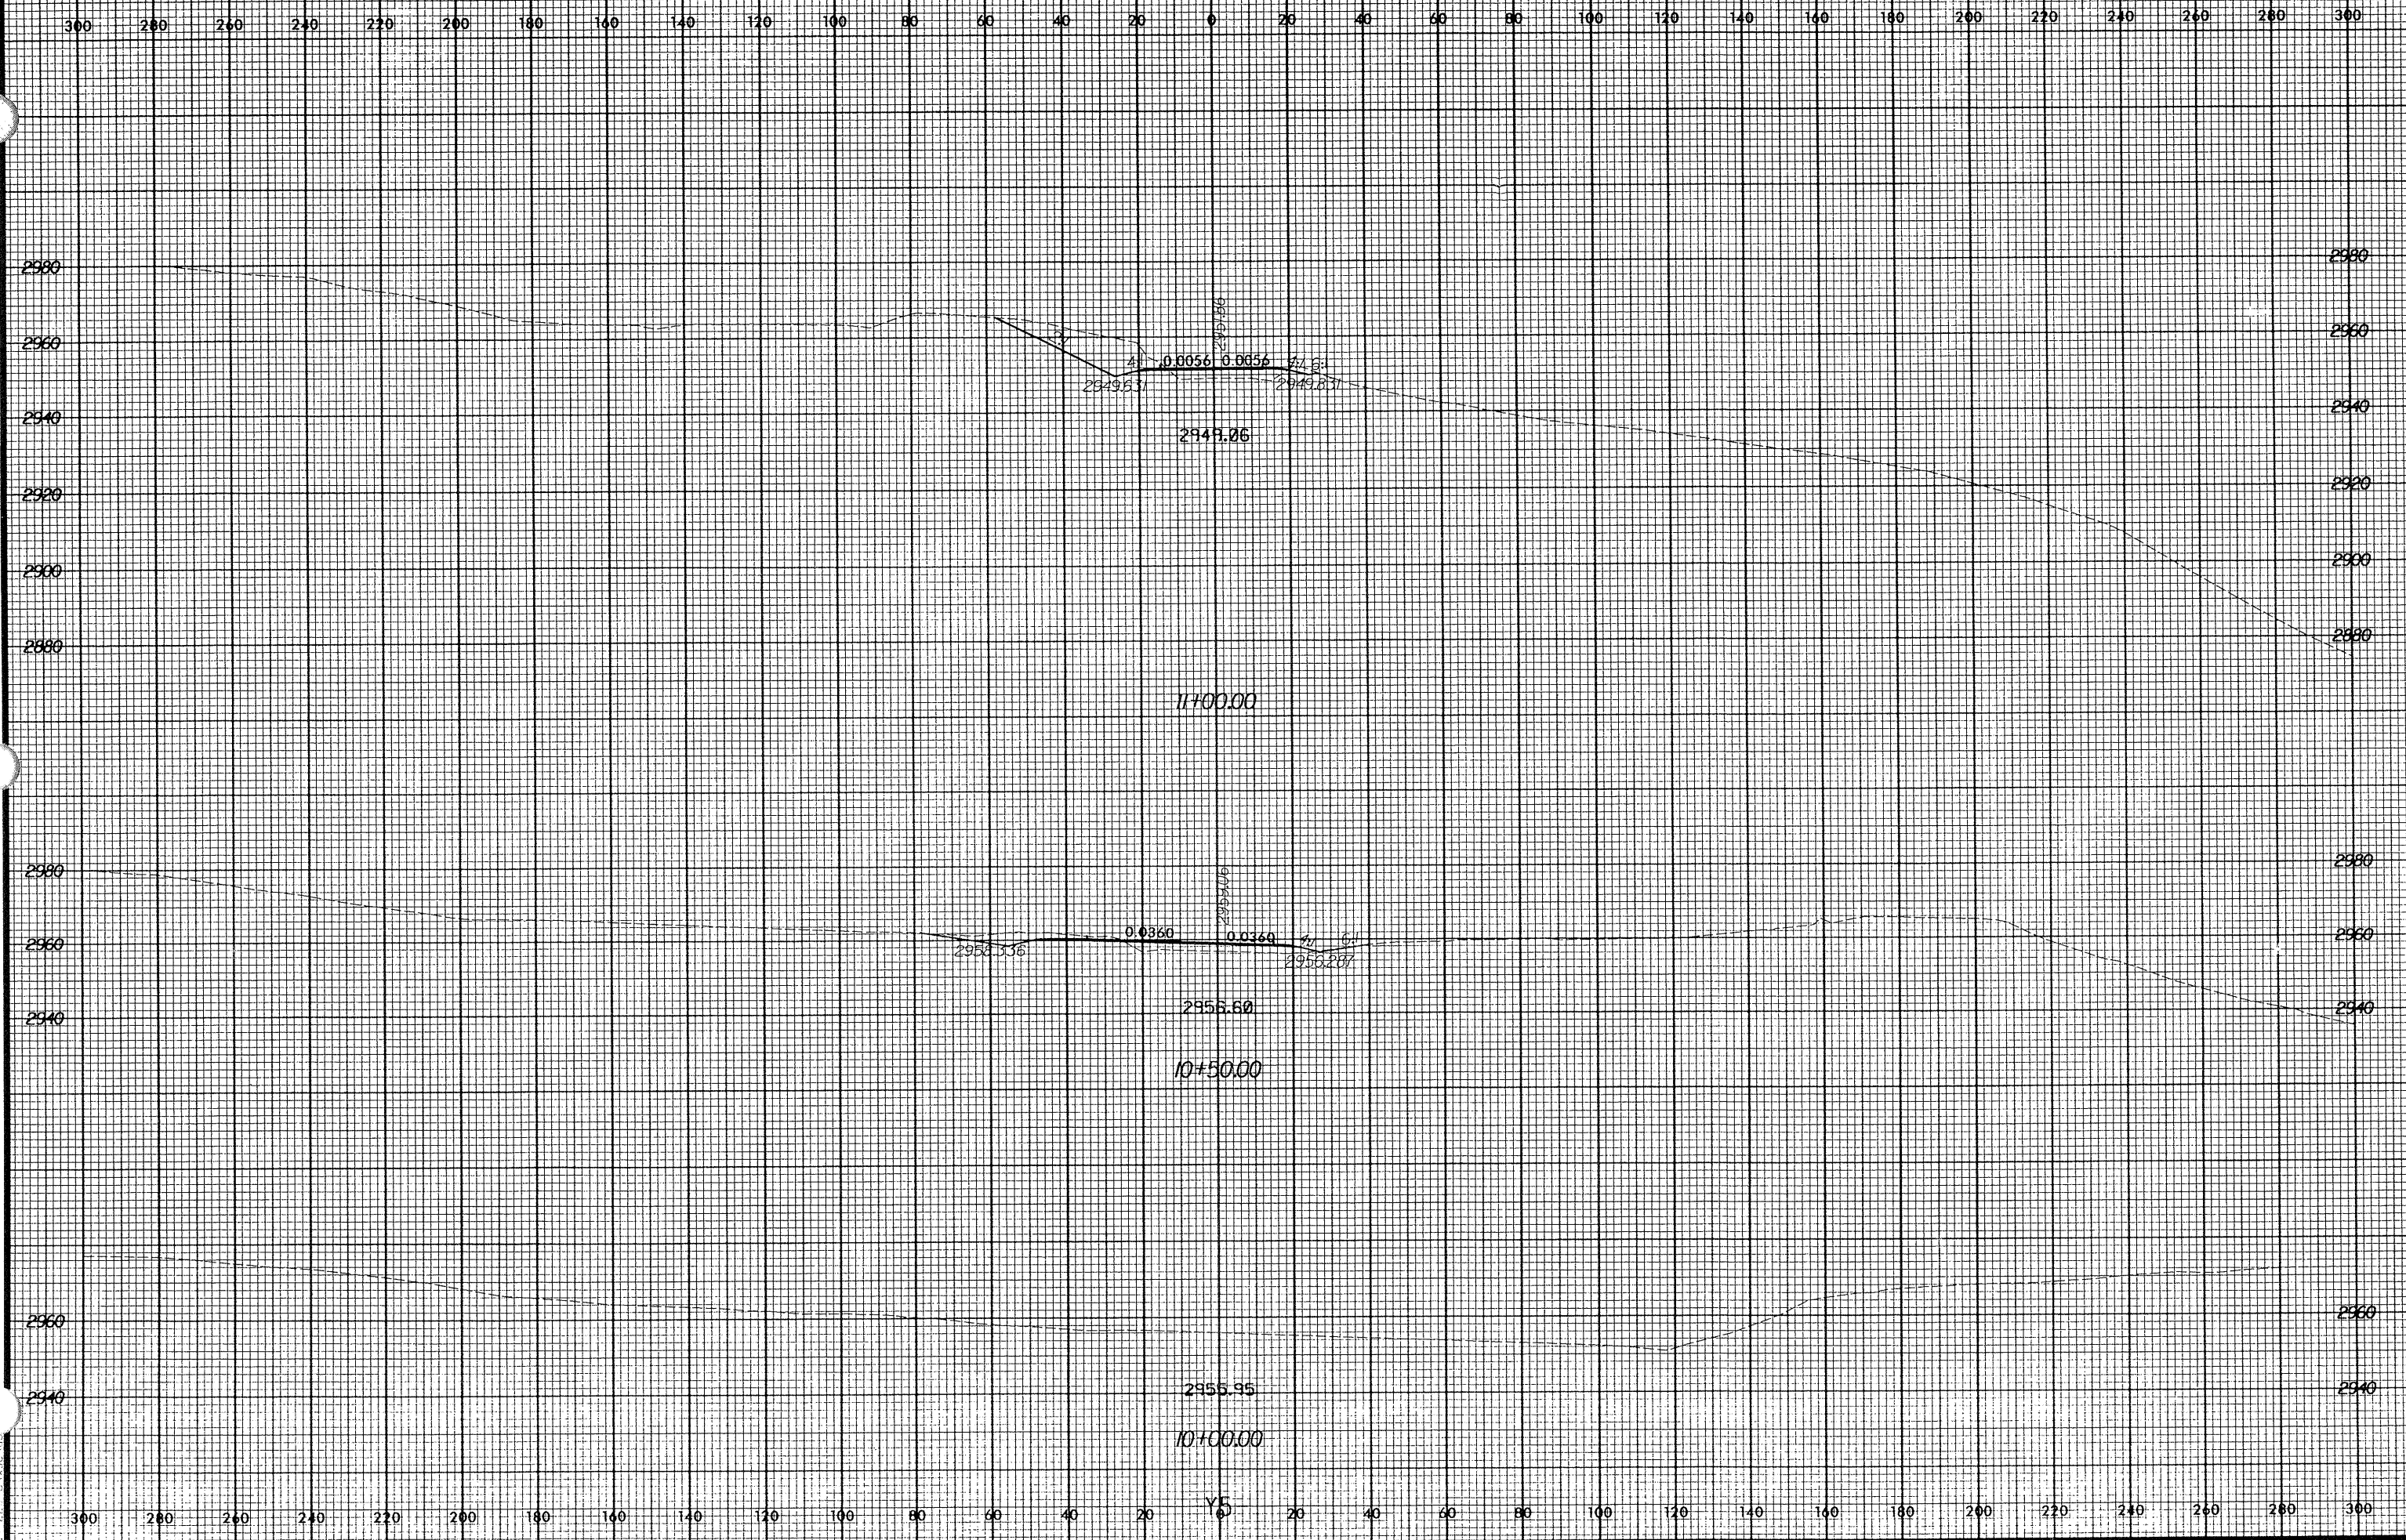

0.510 2001
11/22/00