


Rev 12/12/02

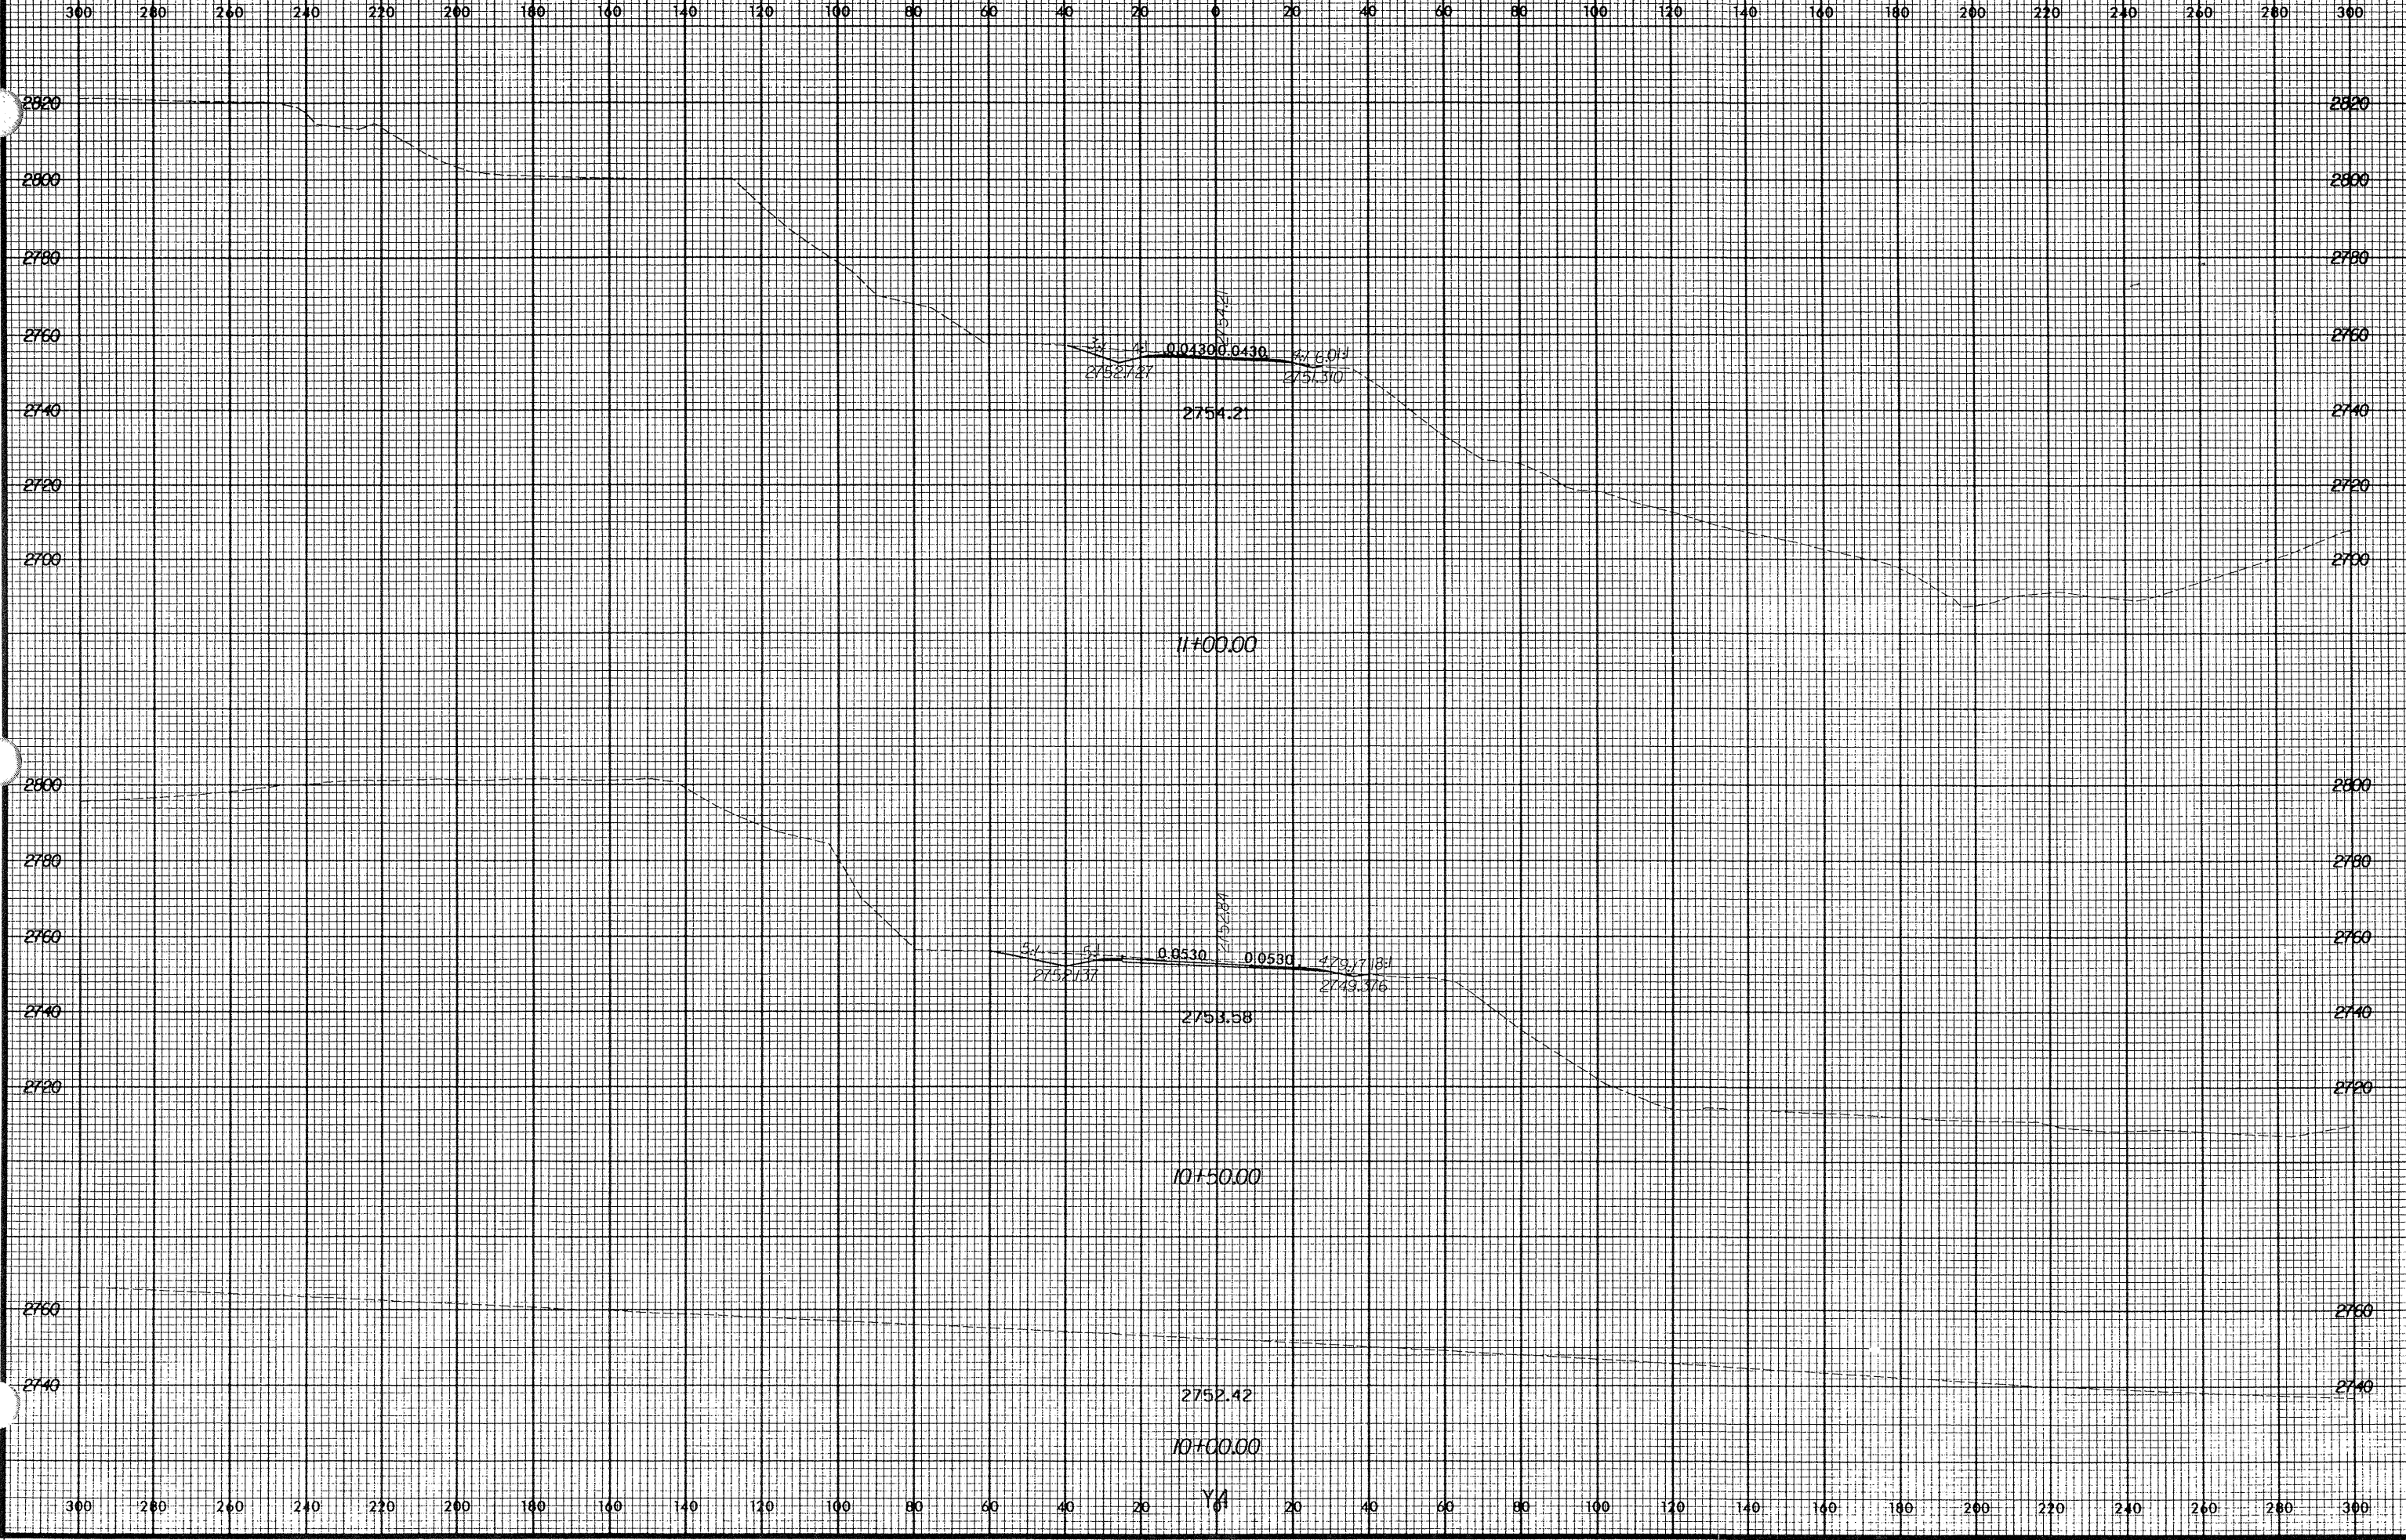

PROJ. REFERENCE NO.
R-2237B

SHEET NO.
X-533



10 AUG 2006 12:41:00