


Rev. 12/12/00

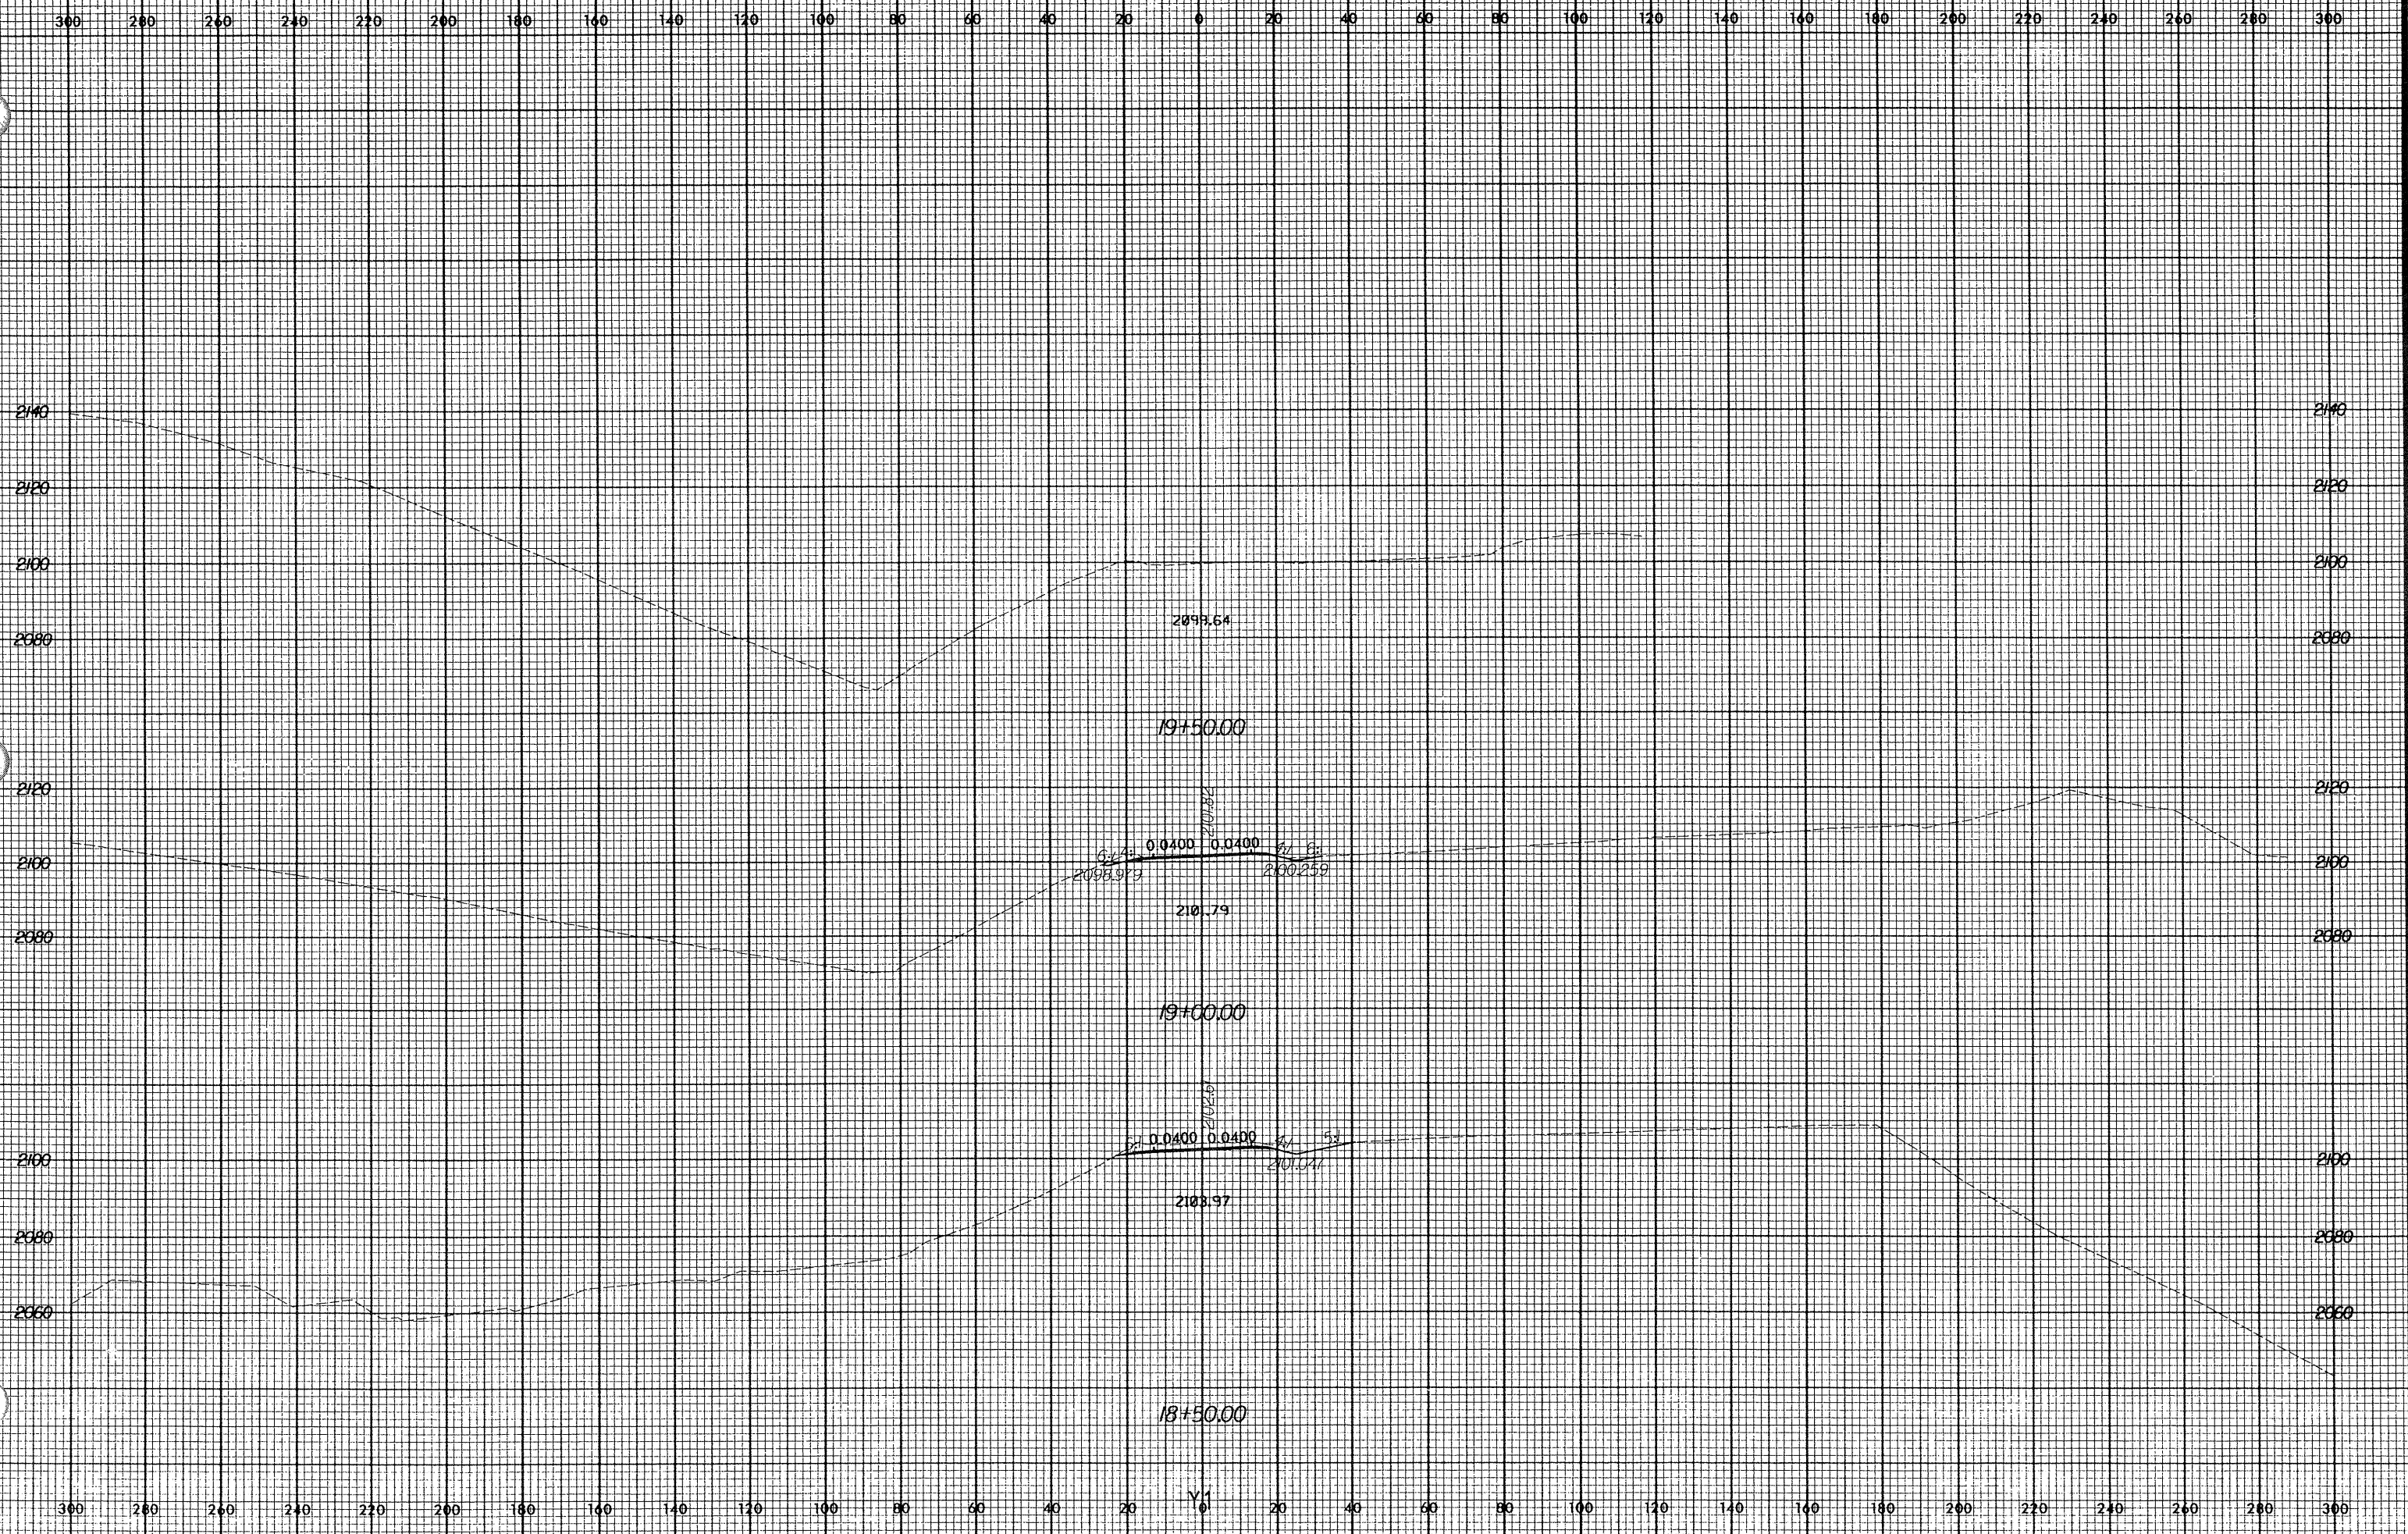

10 AUG 2001 12:56:00 R-2237B\racl\