


Rev. 12.12.00

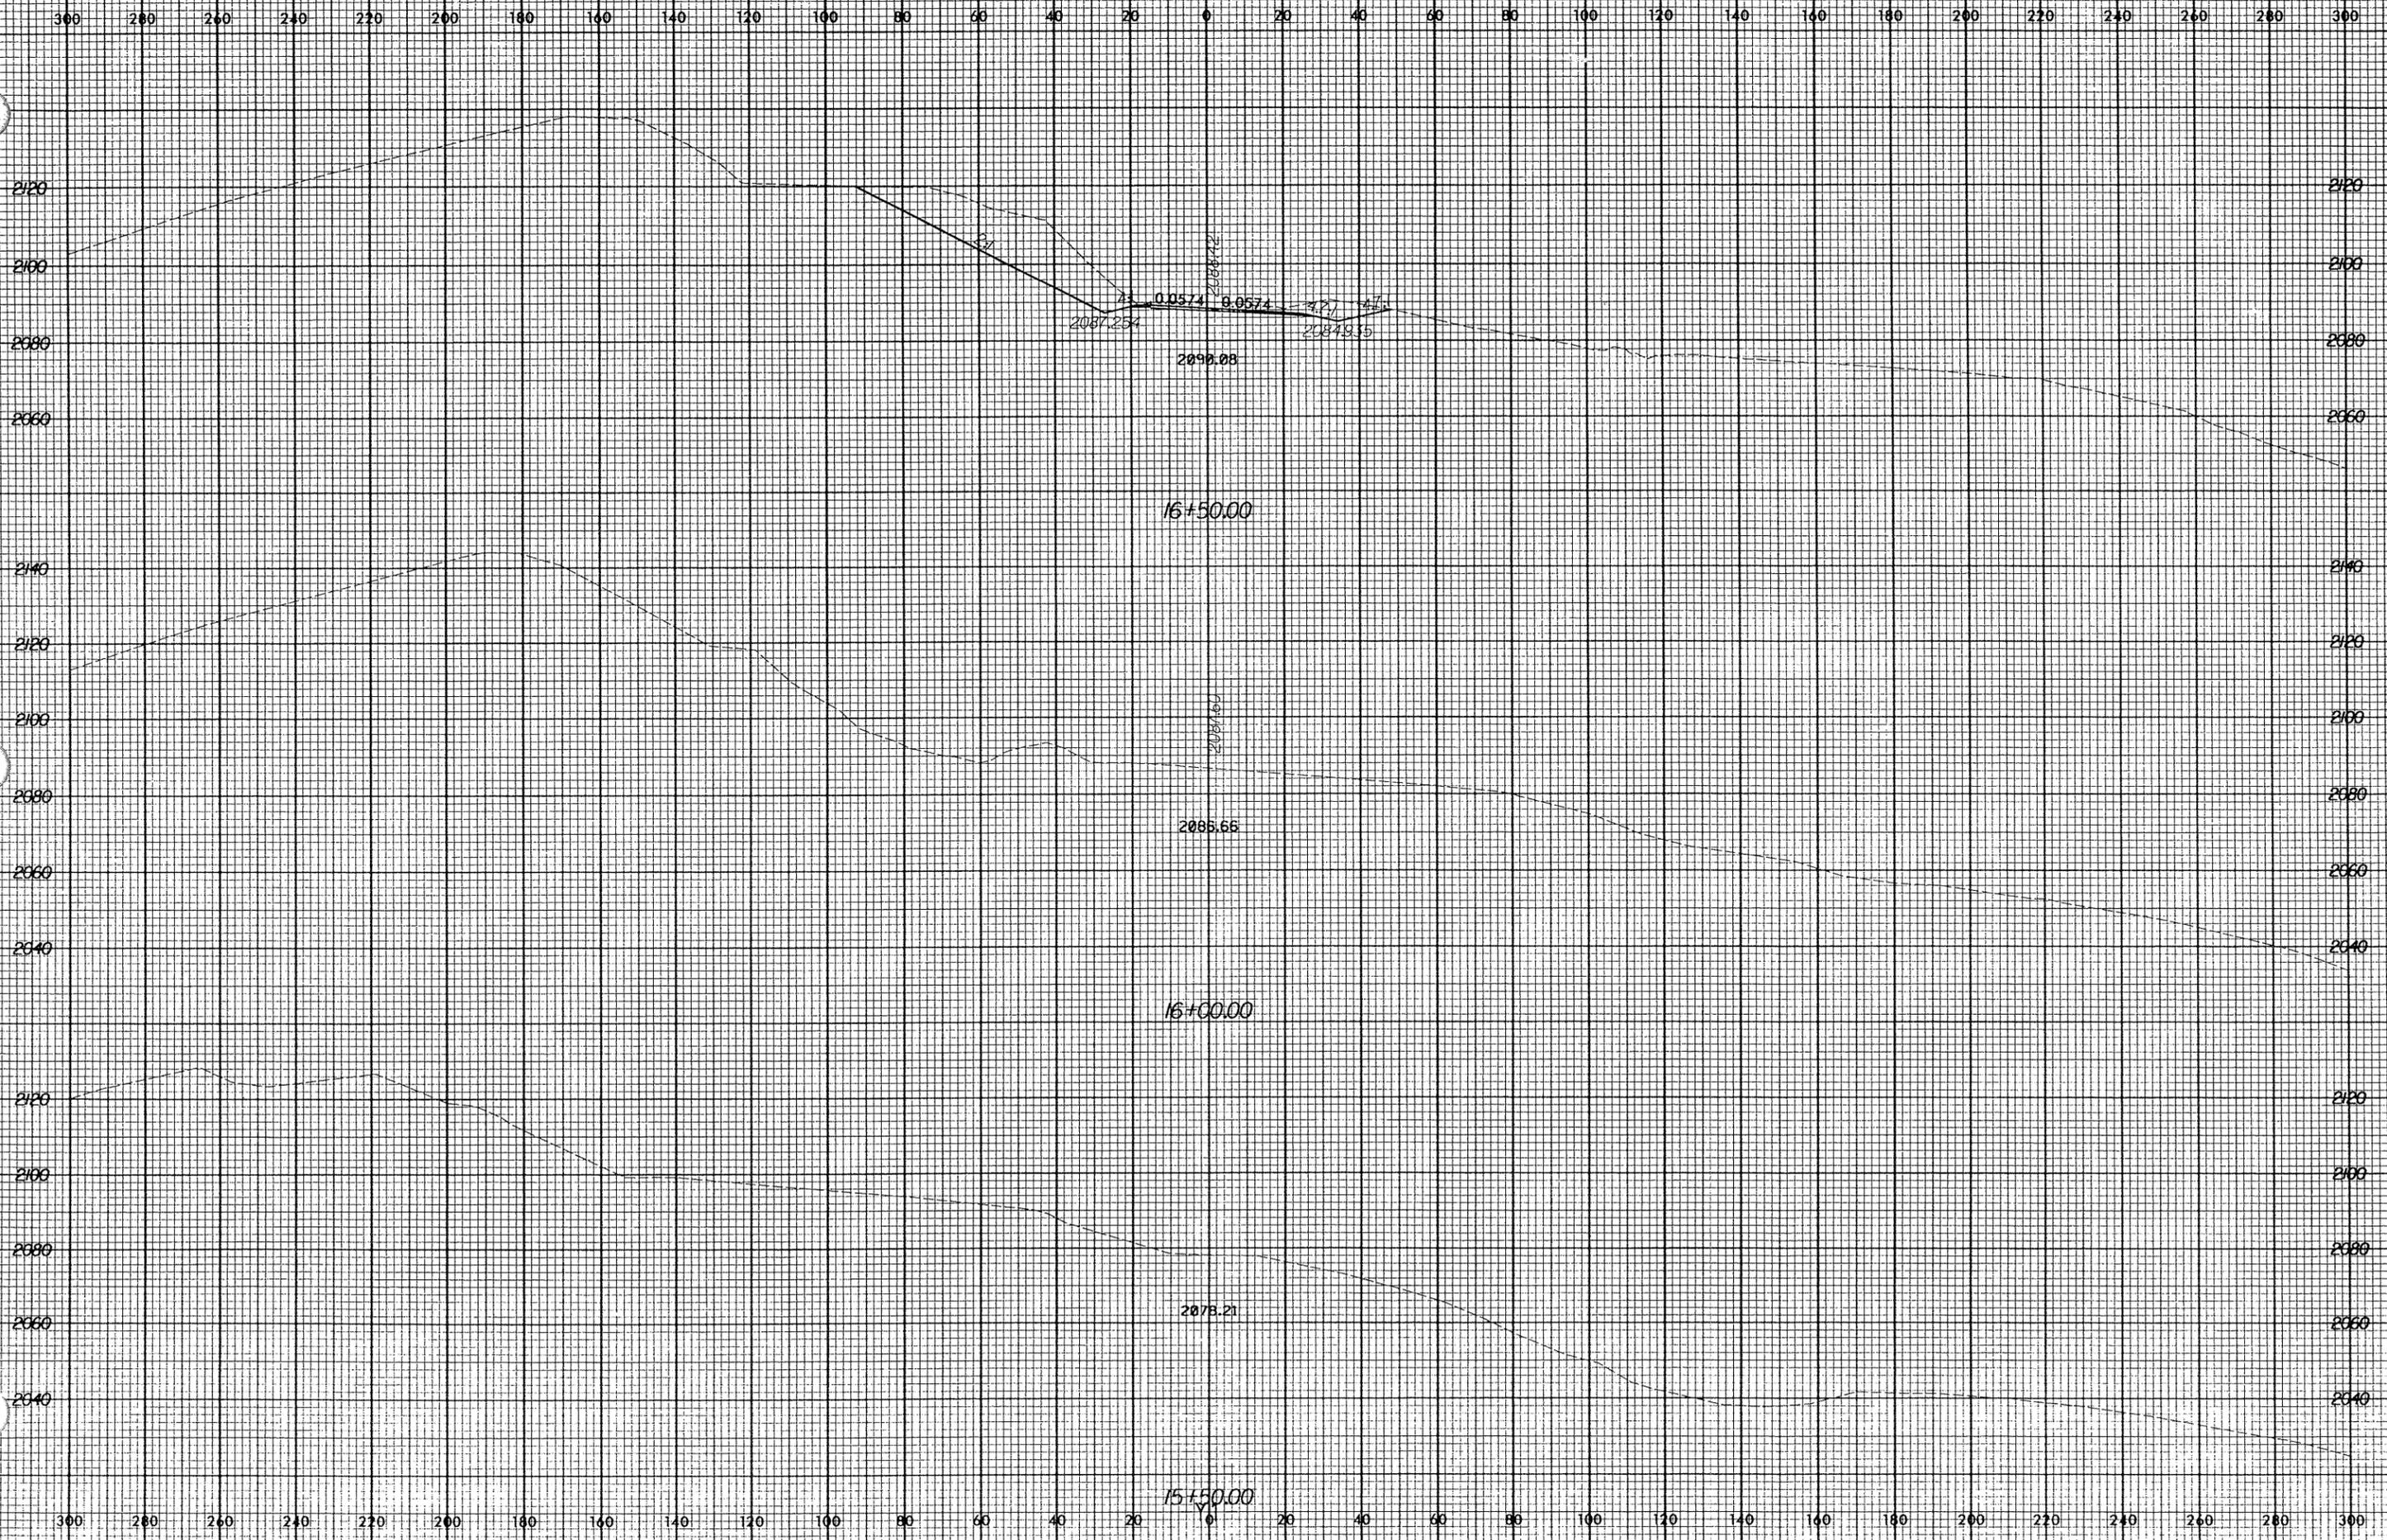

© AUG 2001
21446
R-2237B.xsd